

NOTE:

1. MAINLINE DETOUR SIGNS FOR TEMPORARY RAMP CLOSURE. USE STANDARD 701451 FOR ADDITIONAL GUIDANCE.
2. FINAL SIGN LOCATIONS TO BE DETERMINED IN THE FIELD BY THE ENGINEER. LOCATIONS SHOWN ARE APPROXIMATE AND FOR PLAN PURPOSES ONLY.
3. ALL SIGNS SHALL BE SET AT A 7 FOOT MOUNTING HEIGHT ON TELSPAR OR CHANNEL SIGN POST.
4. USE STANDARDS 701400, 701401, 701411, AND/OR 701428 TO SET UP STANDARD 701451 RIVER DR EXIT RAMP CLOSURE.
5. EXISTING ARROW SIGN POINTS TO THE NORTH. DURING CONSTRUCTION ROTATE ARROW SIGN 180 DEGREES TO POINT SOUTH, TO REMAIN POINTING SOUTH AT END OF PROJECT.

LEGEND:

- WORK ZONE
- RAMP DETOUR ROUTE
- RIVER DRIVE DETOUR ROUTE
- DRUMS WITH STEADY BURN LIGHTS
- PORTABLE CHANGEABLE MESSAGE SIGN (PCMS)
- TYPE III BARRICADE
- SIGN

EXISTING OVERHEAD SIGNS (NORTH SIDE OF RIVER)

Welcome to Illinois Moline Next 4 Exits
 i wireless Center John Deere Pavilion Riverfront EXIT 2

EXISTING OVERHEAD SIGNS

EXIT 2 7th Ave 1/2 MILE
 EXIT 1 RIVER DRIVE RAMP CLOSED

PCMS SIGN LOCATED AT THE FORMER TOLLBOOTH TO READ:

RIVER DR EXIT CLOSED / USE 7TH AVE EXIT

DRUMS AT 40' CTS.

DRUMS AT 20' CTS.


PCMS SIGN TO READ:
 RIVER DR EXIT CLOSED / USE 7TH AVE EXIT



SIGN LEGEND

- | | | | |
|--|------------------|--|-------------------|
| | M4-8-(O) 2412 | | W20-2-(O) 4848 |
| | SPECIAL-(O) 2424 | | W20-1103-(O) 4848 |
| | M6-1R-(O) 2115 | | E5-2A-(O) 4836 |
| | M6-1L-(O) 2115 | | R11-2-(O) 4830 |
| | M6-3-(O) 2115 | | |
| | M6-2R-(O) 2115 | | |
| | M6-2L-(O) 2115 | | |
| | M5-1L-(O) 2115 | | |
| | M4-5-(O) 2412 | | |
| | MI-1-(B) | | |
- (O) = ORANGE SIGN
 (B) = BLUE SIGN
 *SIGN DIMENSIONS ARE GIVEN IN INCHES

EXISTING OVERHEAD SIGNS
 EXIT 2 7th Ave NEXT RIGHT
 i wireless Center John Deere Pavilion Riverfront EXIT 2
 EXIT 1 RIVER DRIVE RAMP CLOSED RAMP 20 MPH
 COVER BROWN 36"x12"

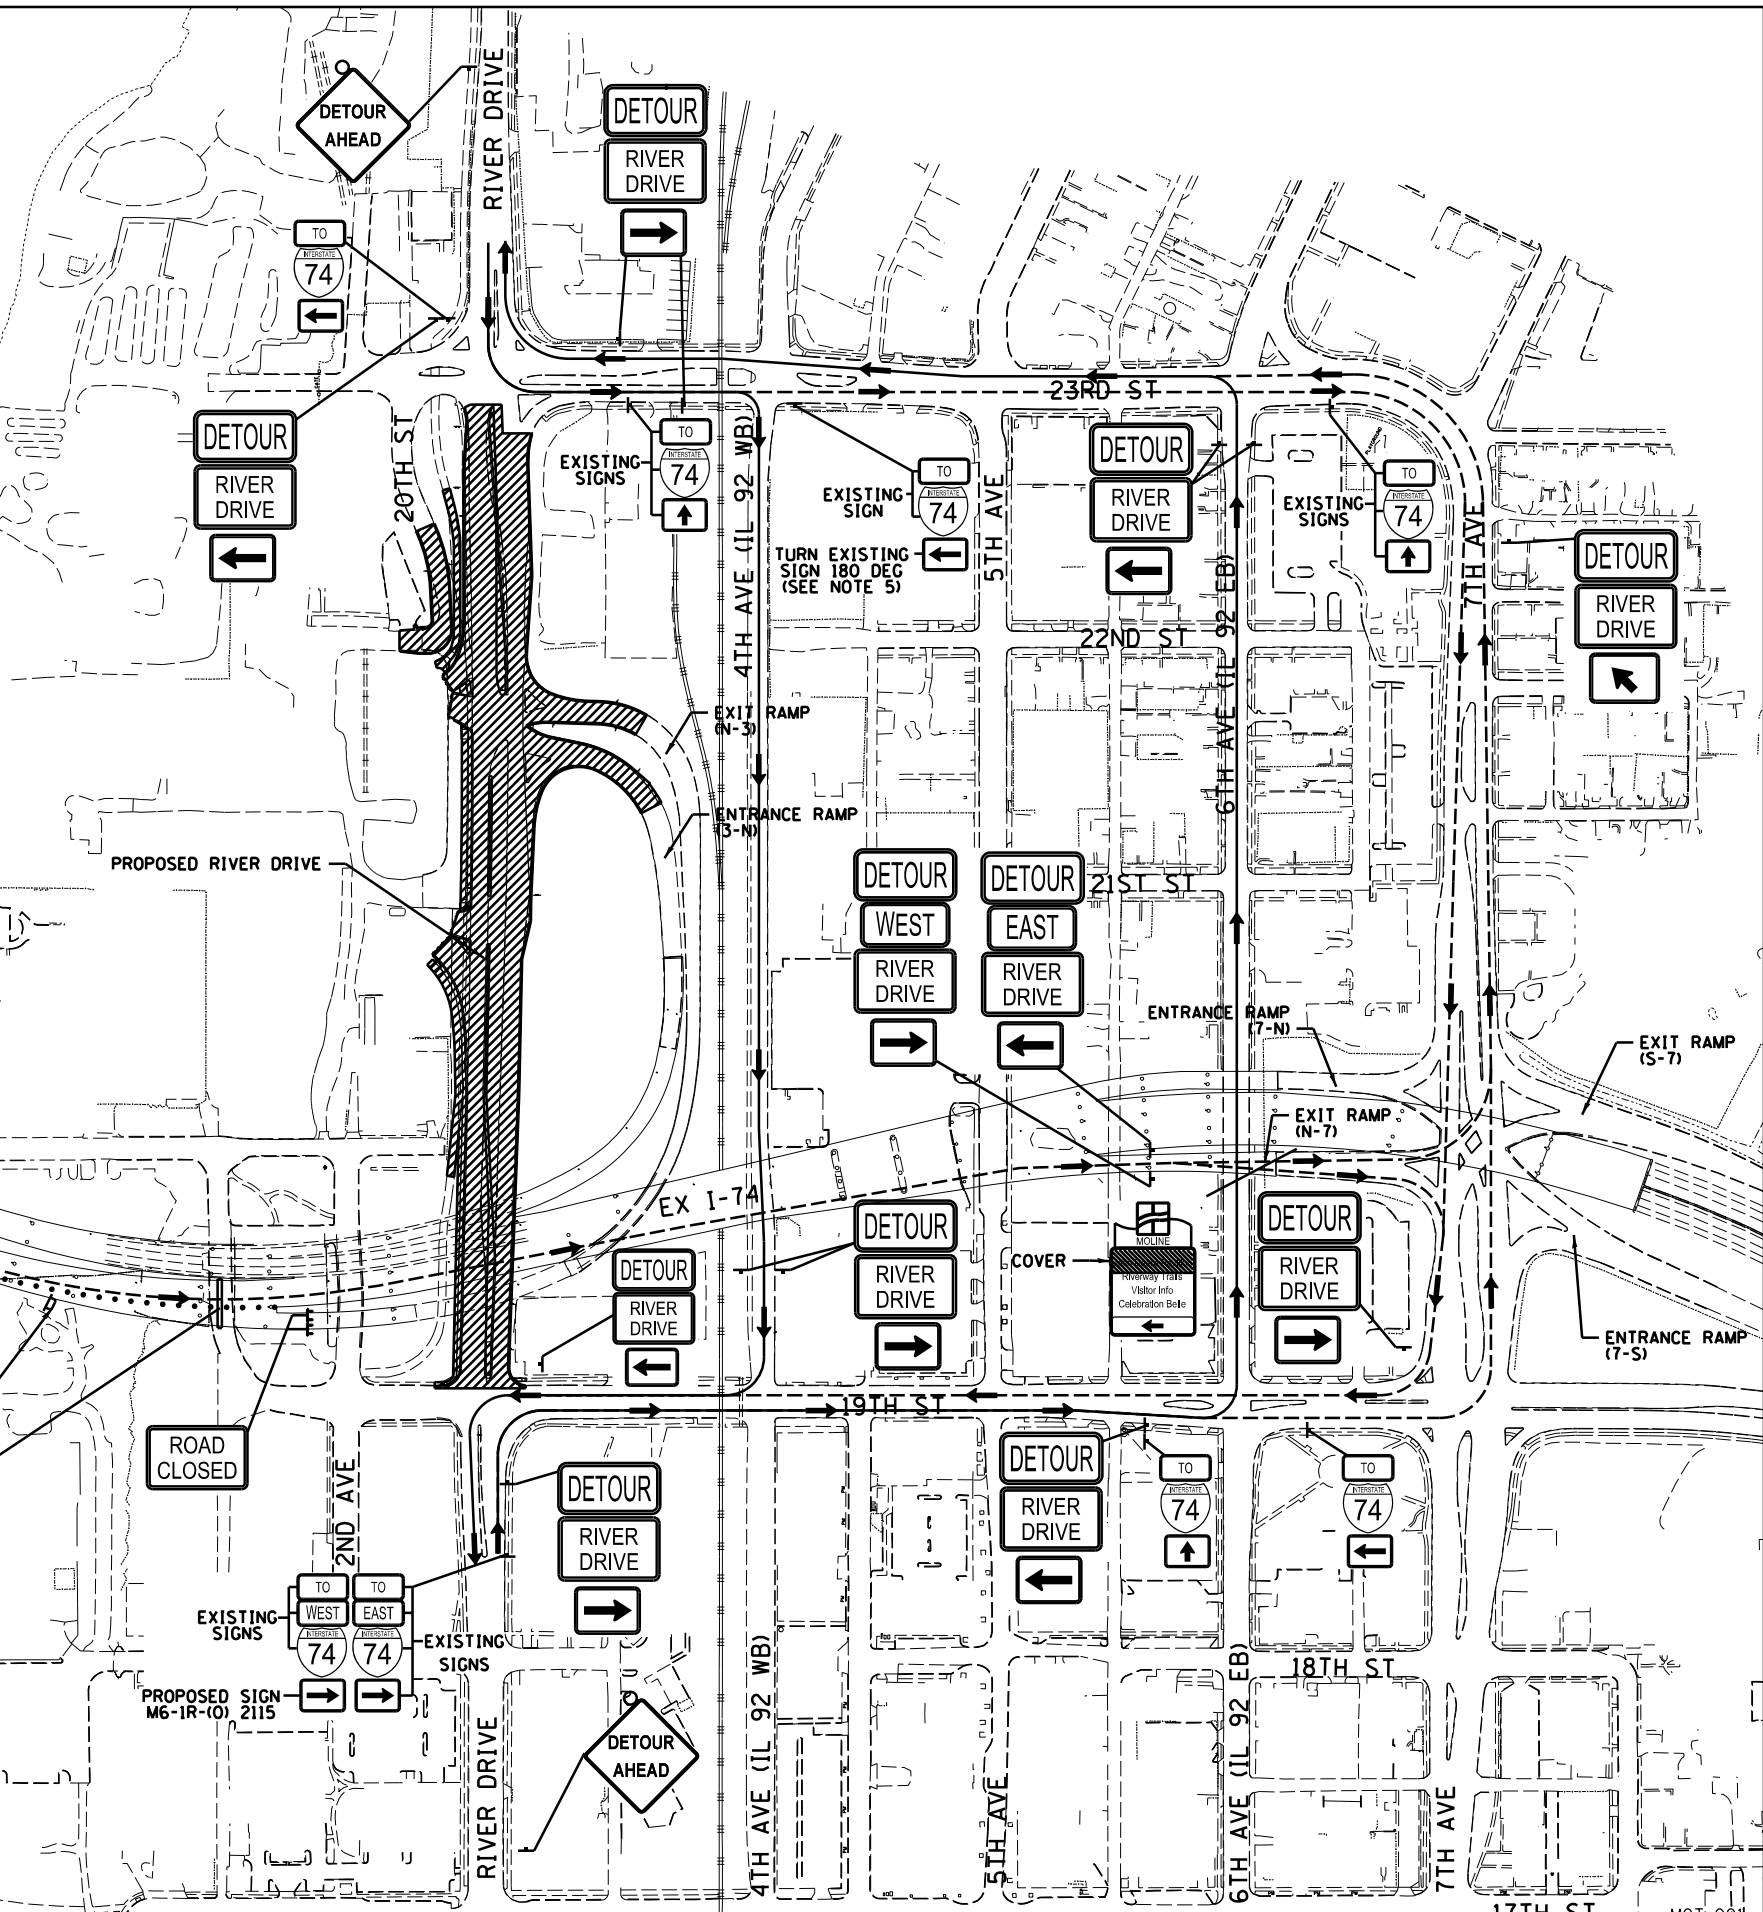

HANSON
 PROFESSIONAL SERVICES, INC.

| | | |
|----------|-----|-----------|
| LAYOUT | MPV | 2/6/2013 |
| DRAWN | MPV | 2/22/2013 |
| REVIEWED | MTH | 3/21/2014 |

| | | | | | | | |
|-------------|---------------------------------|-------------|------------|------------|----------|-----------|--|
| FILE NAME = | D2PACKE-HP5-sht-staging055L.dgn | USER NAME = | petke00954 | DESIGNED - | MPV | REVISED - | |
| | | | | DRAWN - | MPV | REVISED - | |
| | | | | CHECKED - | MTH | REVISED - | |
| | | | | DATE - | 3/7/2014 | REVISED - | |

**STATE OF ILLINOIS
 DEPARTMENT OF TRANSPORTATION**

**TEMPORARY TRAFFIC CONTROL PLANS
 RAMP CLOSURE & DETOURS**

SCALE: SHEET NO. OF SHEETS STA. TO STA.

| | | | | |
|---------------------------|---------|-------------|--------------|-----------|
| F.A.U. RTE. | SECTION | COUNTY | TOTAL SHEETS | SHEET NO. |
| 5756 | (B1-1)M | ROCK ISLAND | 217 | 53 |
| ILLINOIS FED. AID PROJECT | | | CONTRACT NO. | 64J68 |

MOT-001