


RIVER DRIVE STAGE 1
 SEPTEMBER 8, 2014 THROUGH SEPTEMBER 28, 2014

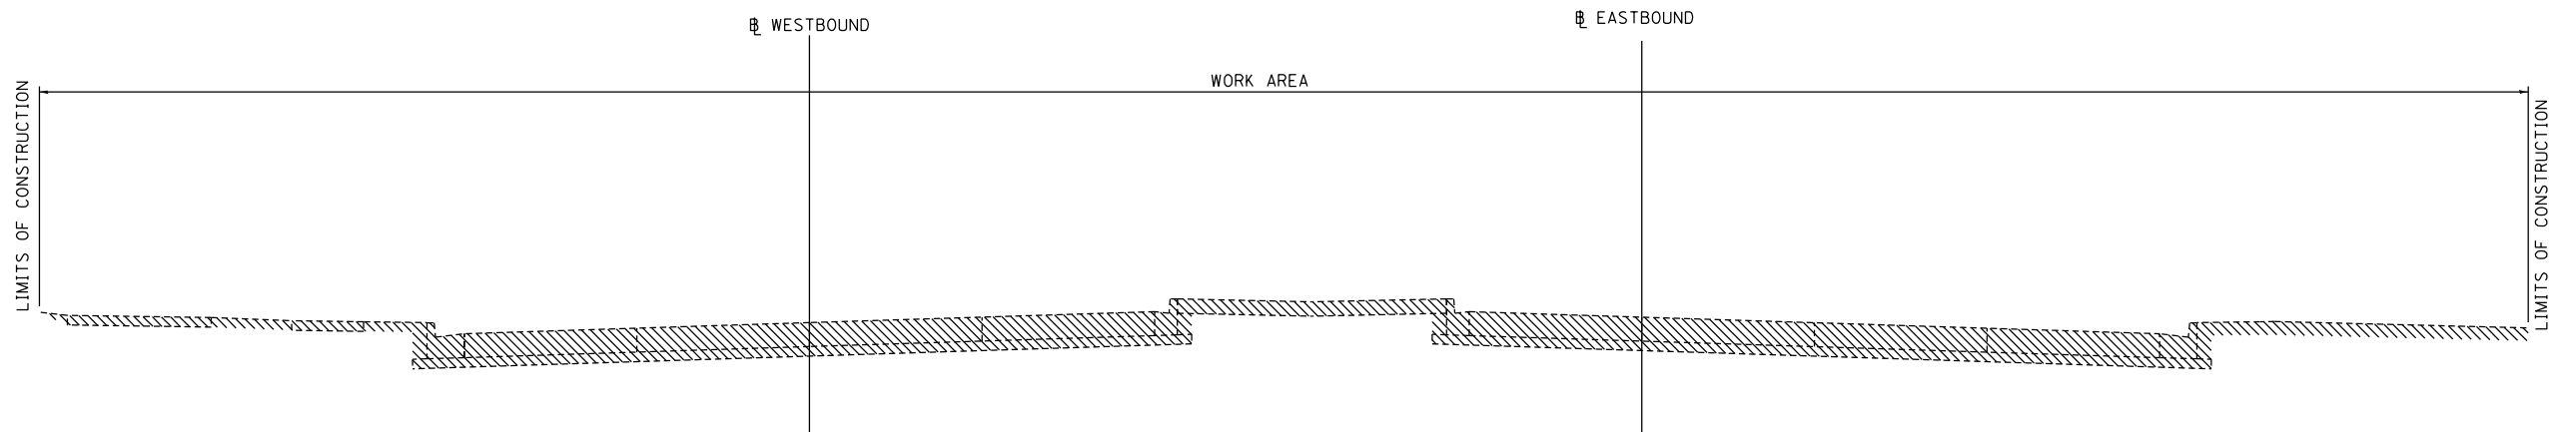

RIVER DRIVE STAGE 2
 SEPTEMBER 29, 2014 THROUGH DECEMBER 5, 2014

LAYOUT	MPV	2/21/2014
DRAWN	AAP	2/21/2014
REVIEWED	MTH	3/21/2014

FILE NAME =	D2PACKE-HP5-sht-staging61L.dgn	USER NAME =	petke00954	DESIGNED -	MPV	REVISED -	
		DRAWN -	AAP	REVISIED -			
		CHECKED -	MTH	REVISIED -			
		DATE -	3/7/2014	REVISIED -			

STATE OF ILLINOIS
DEPARTMENT OF TRANSPORTATION

TEMPORARY TRAFFIC CONTROL PLANS			
TYPICAL SECTIONS			
RIVER DRIVE ROAD CLOSURE			
SCALE:	SHEET NO.	OF SHEETS	STA. TO STA.

F.A.U. RTE.	SECTION	COUNTY	TOTAL SHEETS	SHEET NO.
5756	(81-1)M	ROCK ISLAND	217	55
			CONTRACT NO. 64J68	
ILLINOIS FED. AID PROJECT				

MOT-003