



**SECTION A-A
DEPRESSION CURB AND GUTTER
THROUGH SIDEWALK RAMP**

- NOTES:
1. DRAINAGE VIA CURB FLOWLINE SHALL BE PROVIDED TO AVOID LOW SPOTS IN THE PROPOSED CURB RAMPS.
 2. PROPOSED CURB, TYPE B TO BE INCLUDED IN THE COST OF THE PC CONC SIDEWALK 5.
 3. LANDING AREA SHALL BE 2% OR LESS IN ALL DIRECTIONS.
 4. RAMP FLARES SHALL BE 10% OR LESS.
 5. TYPICAL BIKE PATH CROSS SLOPE IS 2% MAX.
 6. INLETS SHALL NOT BE PLACED IN SIDEWALK RAMPS.
 7. ARROWS POINT IN DIRECTION OF SLOPE.
 8. RAMPS TO BE CONSTRUCTED USING PCC AND PAID FOR AS PC CONC SIDEWALK 5 WITH AGG BASE CSE A 6 PROPOSED BELOW PCC RAMP.
 9. RAMPS WITH SLOPES GREATER THAN 5% SHALL HAVE A LANDING AREA, AS SHOWN IN THE PLANS.

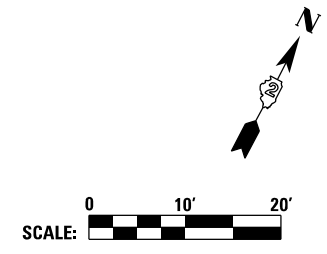

PT	STATION	OFFSET	ELEV.
RDG01	3011+99.53	83.56 LT	571.00
RDG02	3011+97.82	85.38 LT	571.00
RDG03	3011+94.41	89.04 LT	571.42
RDG04	3011+86.59	82.82 LT	571.55
RDG05	3011+79.75	92.07 LT	571.78
RDG06	3011+86.94	97.79 LT	571.62
RDG07	3011+93.72	104.00 LT	571.60
RDG08	3011+97.23	107.59 LT	571.62
RDG09	3012+05.60	99.70 LT	571.39
RDG10	3012+01.78	95.80 LT	571.37
RDG11	3012+05.19	92.14 LT	570.95
RDG12	3012+06.97	90.27 LT	570.95
RDG15	3012+26.77	54.15 LT	572.06
RDG16	3012+39.25	46.93 LT	572.23
RDG17	3012+42.31	56.94 LT	572.08
RDG18	3012+34.11	61.45 LT	571.98
RDG21	3012+80.09	57.55 LT	572.56
RDG22	3012+82.85	47.55 LT	572.60
RDG23	3012+85.58	47.58 LT	572.61
RDG24	3012+82.64	57.58 LT	572.59
RDG25	3012+85.58	57.58 LT	572.65
RDG26	3012+95.64	57.58 LT	573.26
RDG27	3012+95.64	47.58 LT	573.13
RDG28	3013+00.67	47.58 LT	573.16
RDG29	3013+00.67	57.58 LT	573.36

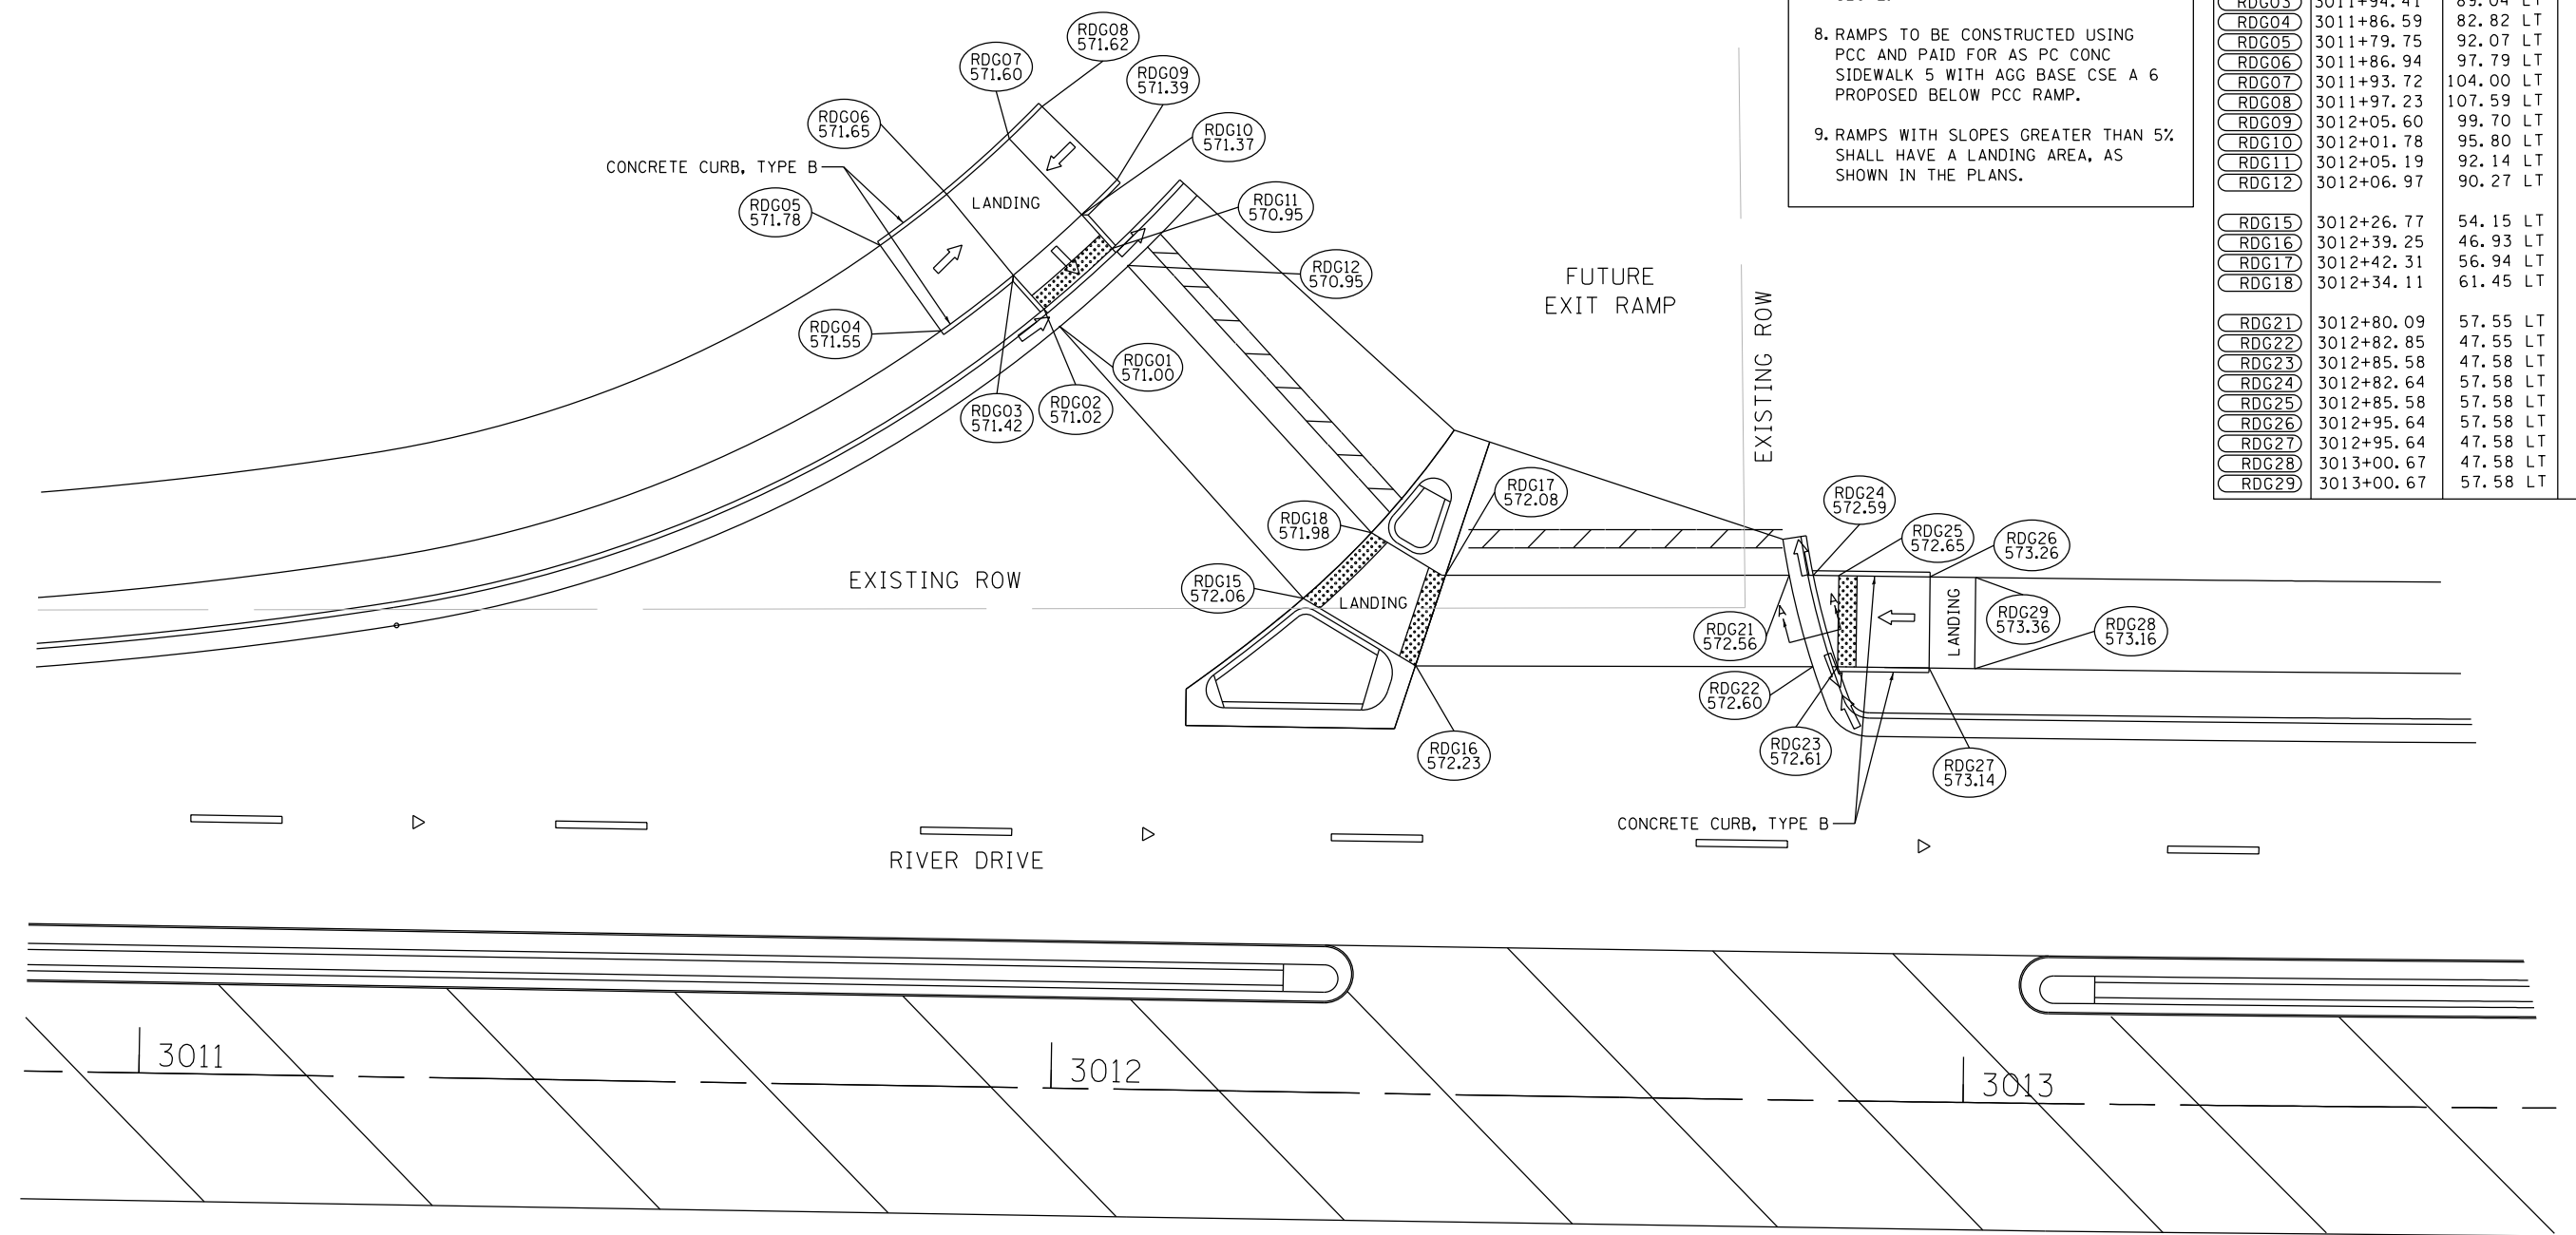

© Hanson Professional Services, Inc.
HANSON
 HANSON PROFESSIONAL SERVICES, INC.

LAYOUT	JSC	2/17/2013
DRAWN	JSC	2/14/2013
REVIEWED	KNB	2/25/2012

FILE NAME =	D2PACKE-HP5-sht-proveg001.dgn	USER NAME =	pisar@1256	DESIGNED -	JSC	REVISED -	
		DRAWN -	JSC	CHECKED -	KNB	REVISED -	
		PLOT SCALE =	1" = 10'	DATE -	3/7/2014	REVISED -	
		PLOT DATE =	03\05\2014				

**STATE OF ILLINOIS
DEPARTMENT OF TRANSPORTATION**

ROADWAY DETAILS SIDEWALK RAMP DETAILS RIVER DRIVE AND FUTURE EXIT RAMP			
SCALE: 1" = 10'	SHEET NO.	OF SHEETS	STA. TO STA.

F.A.U. RTE.	SECTION	COUNTY	TOTAL SHEETS	SHEET NO.
5756	(81-1)M	ROCK ISLAND	217	86
ILLINOIS FED. AID PROJECT			CONTRACT NO. 64J68	

DET-05