


SEE SHEET JT-05 FOR
20TH ST JOINING

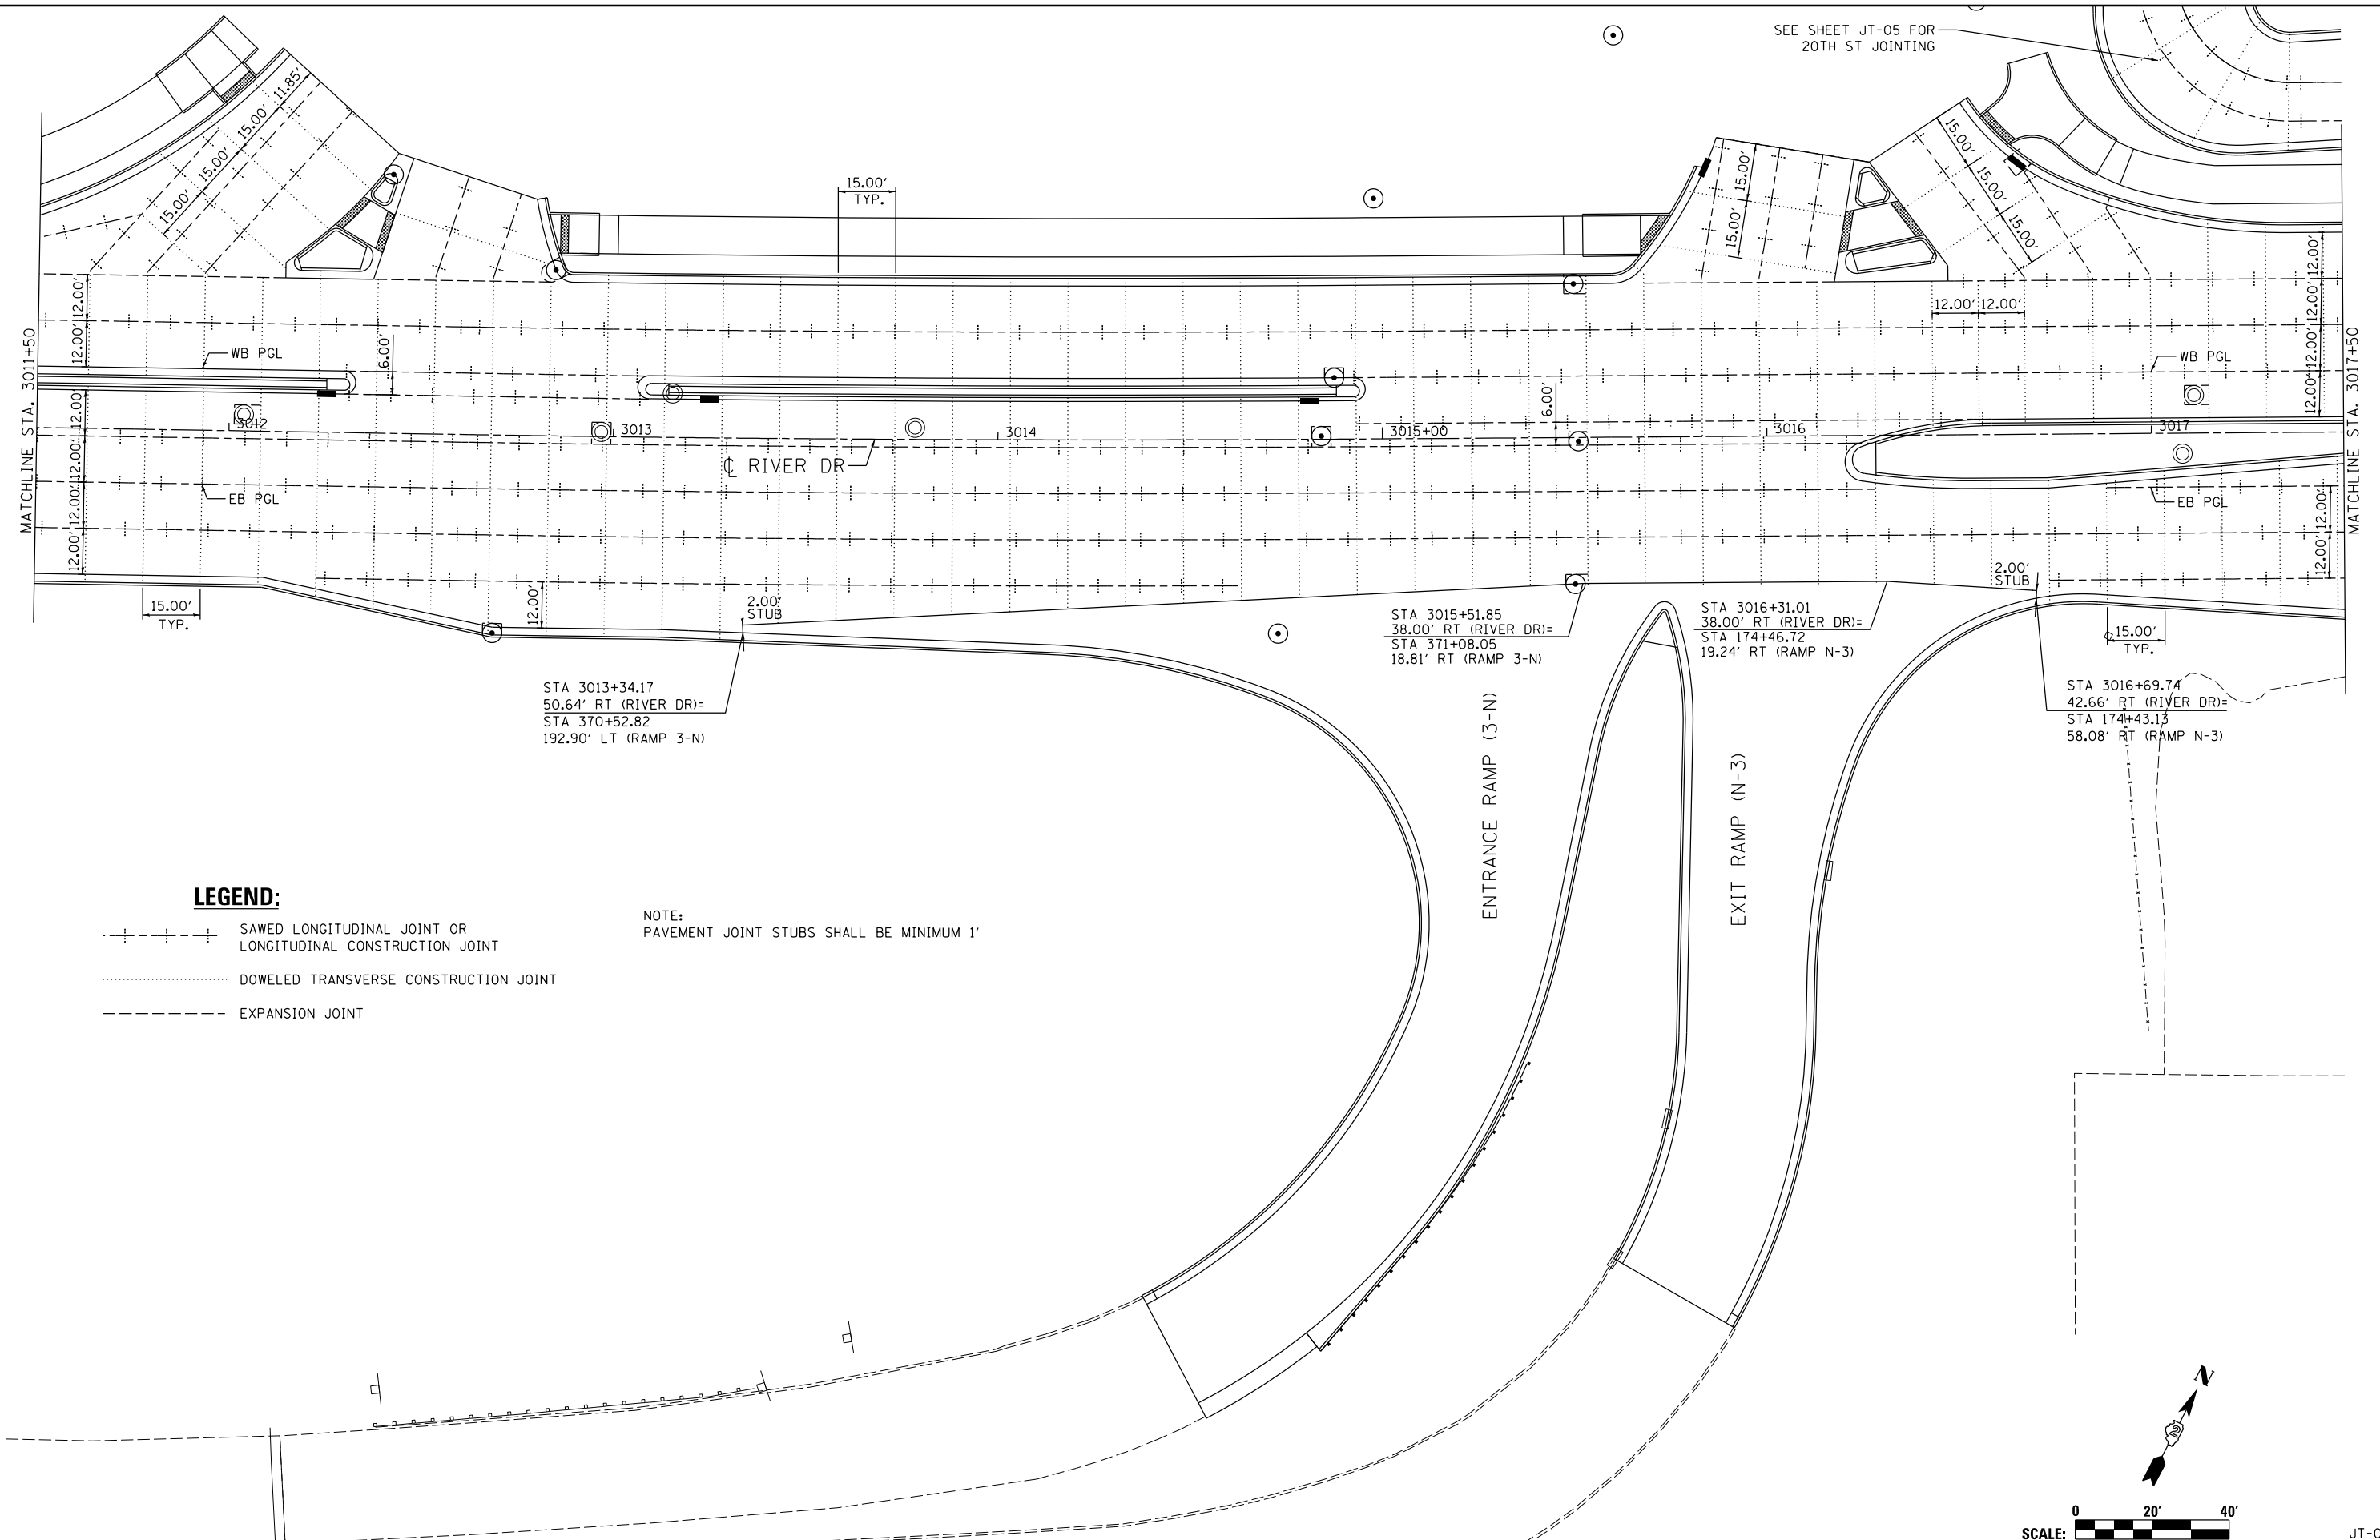

LEGEND:

- +---+--- SAWED LONGITUDINAL JOINT OR LONGITUDINAL CONSTRUCTION JOINT
- DOWELED TRANSVERSE CONSTRUCTION JOINT
- EXPANSION JOINT

NOTE:
PAVEMENT JOINT STUBS SHALL BE MINIMUM 1'

© Hanson Incorporated
HANSON
 PROFESSIONAL SERVICES, INC.

LAYOUT	CBP	4/4/2011
DRAWN	CBP	2/13/2013
REVIEWED	AAP	2/26/2013

FILE NAME =
D2PACKE-HP5-sht-plan003L.dgn


USER NAME =	petke00954
DESIGNED -	CBP
DRAWN -	CBP
PLOT SCALE =	1" = 20'
PLOT DATE =	03/24/2014

DESIGNED -	CBP	REVISED -	
DRAWN -	CBP	REVISED -	
CHECKED -	AAP	REVISED -	
DATE -	3/7/2014	REVISED -	

**STATE OF ILLINOIS
DEPARTMENT OF TRANSPORTATION**

**JOINING PLAN
RIVER DRIVE**

SCALE: 1" = 20' SHEET NO. OF SHEETS STA. 3011+50 TO STA. 3017+50

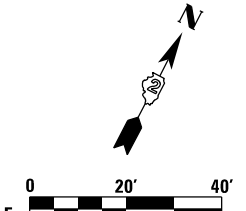

SCALE:		JT-03	
F.A.U. RTE.	SECTION	COUNTY	TOTAL SHEETS
5756	(81-1)M	ROCK ISLAND	217
		CONTRACT NO.	64J68
		ILLINOIS FED. AID PROJECT	