


ITERIS

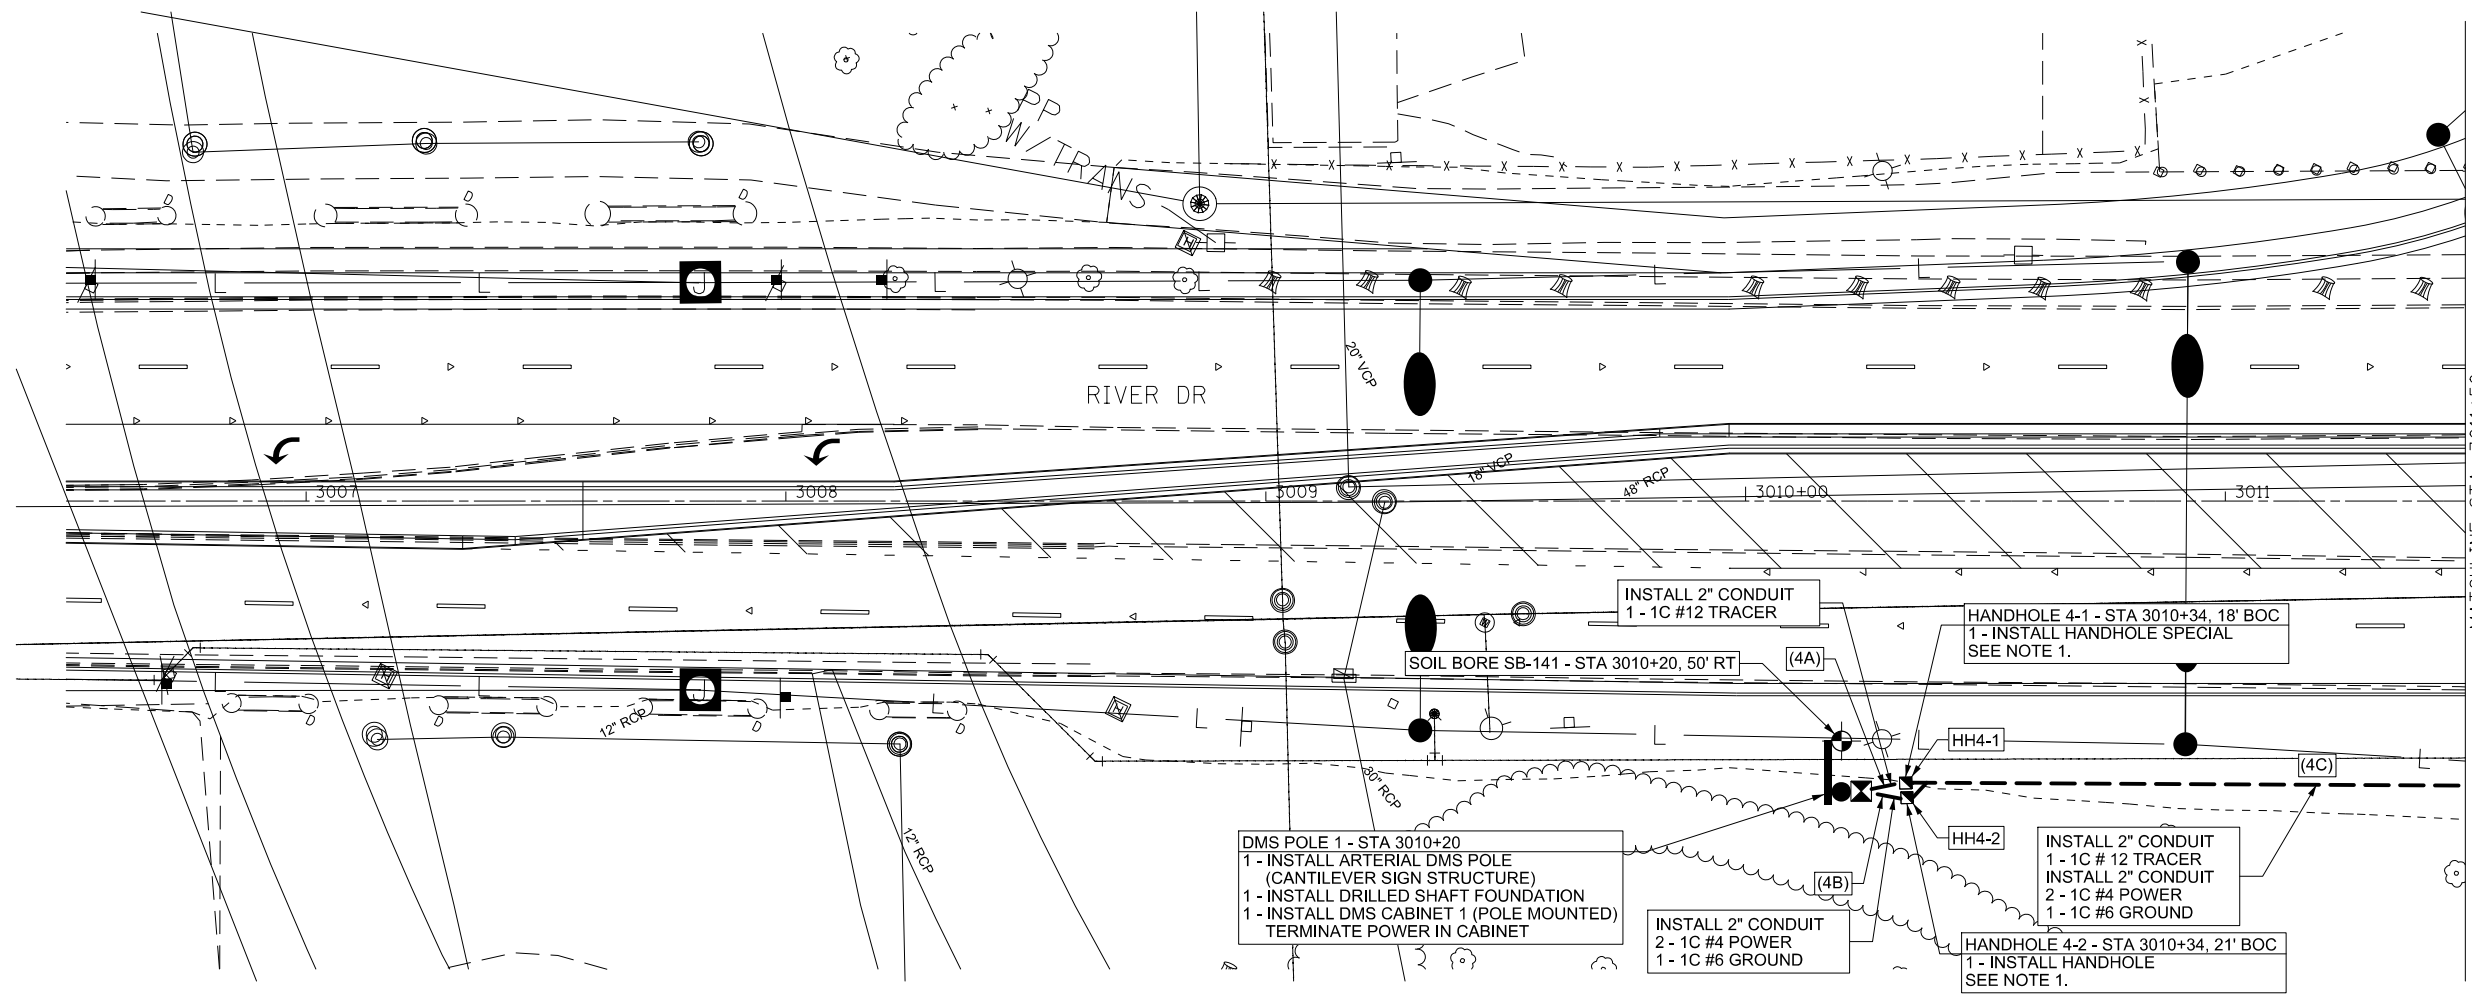

**NOTES:**

- HANDHOLE TO BE INSTALLED A MINIMUM OF 1' FROM ANY GUARDRAIL POST. INSTALL 2 - 2" CONDUIT STUBOUTS (CAPPED) FOR FUTURE CONNECTIONS.
- ALL CONDUITS TO BE CAPPED IN HANDHOLES FOR FUTURE USE.



LAYOUT	
DRAWN	
REVIEWED	

FILE NAME =	USER NAME = dmcointock	DESIGNED - DJM	REVISED -
ci:\pwise_work\do_not_delete\dms01359\02PACKAGE-IT-shit-ITS500.sht		DRAWN - DJM	REVISED -
PLOT SCALE = 1" = 40'		CHECKED - SPG	REVISED -
PLOT DATE = 4/14/2014		DATE - 3/6/2013	REVISED -

**STATE OF ILLINOIS  
DEPARTMENT OF TRANSPORTATION**

<b>ITS PLANS</b>			
<b>RIVER DRIVE</b>			
<b>STA. 3006 + 50 TO STA. 3011 + 50</b>			
SCALE: 1" = 40'	SHEET NO. 4	1 OF SHEETS	SSA. 3006+50
			13015790

F.A.U. RTE.	SECTION	COUNTY	TOTAL SHEETS	SHEET NO.
5756	(81-1)M	ROCK ISLAND	217	130
CONTRACT NO. 64J68			ITS-04	
ILLINOIS FED. AID PROJECT				