


DATE	
BY	
SURVEYED	
PLOTTED	
TEMPLATE	
AREAS	
CHECKED	
FINAL SURVEY	
NOTE BOOK	
NO.	



© Copyright Hanson Professional Services Inc.

DATE	
BY	
SURVEYED	
PLOTTED	
TEMPLATE	
AREAS	
CHECKED	
ORIGINAL SURVEY	
NOTE BOOK	
NO.	

DATE	9/14/2011
BY	RLT
SURVEYED	
PLOTTED	
TEMPLATE	
AREAS	
CHECKED	
ORIGINAL SURVEY	
NOTE BOOK	
NO.	
DATE	2/22/2013
BY	RLT
SURVEYED	
PLOTTED	
TEMPLATE	
AREAS	
CHECKED	
ORIGINAL SURVEY	
NOTE BOOK	
NO.	
DATE	3/5/2014
BY	MTH
SURVEYED	
PLOTTED	
TEMPLATE	
AREAS	
CHECKED	
ORIGINAL SURVEY	
NOTE BOOK	
NO.	

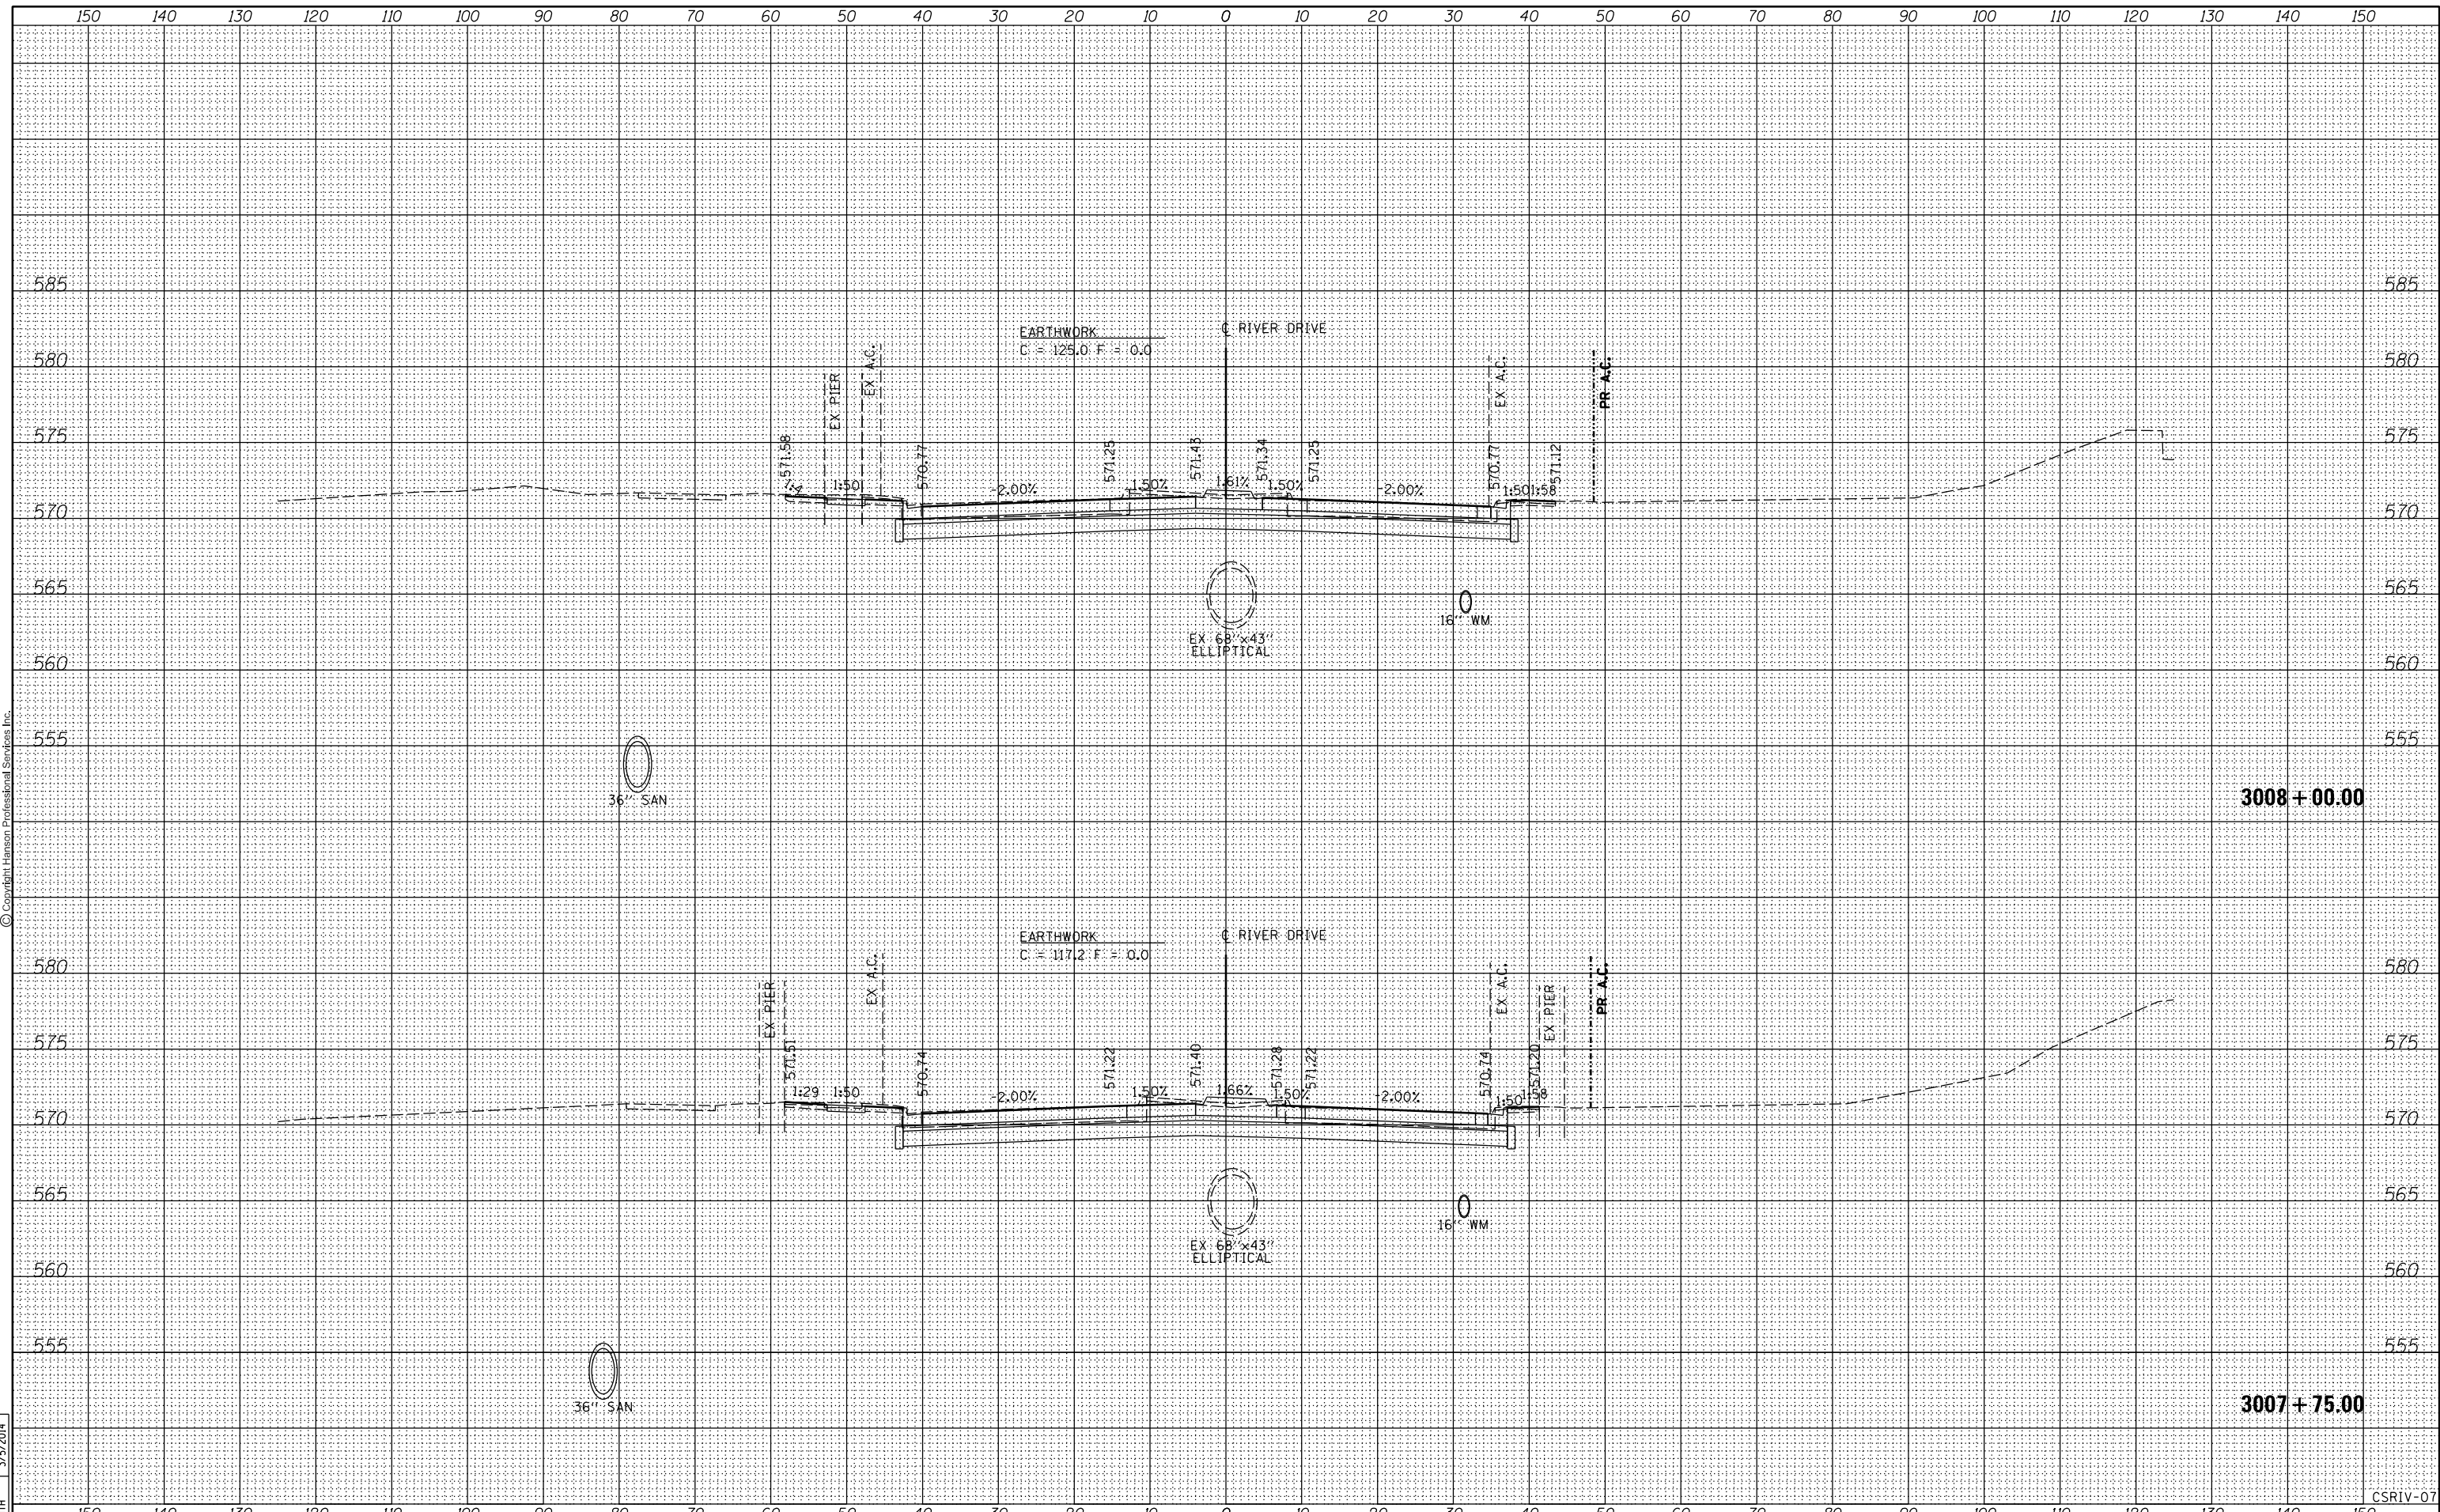

FILE NAME =	D2PACKE-HPS-sh-t-xssh001.dgn	USER NAME =	plsa01256	DESIGNED -	RLT	REVISED -		CROSS SECTIONS RIVER DRIVE SCALE: SHEET NO. OF SHEETS STA. 3007+75.00 TO STA. 3008+00.00				F.A.U. RTE.	SECTION	COUNTY	TOTAL SHEETS	SHEET NO.
		DRAWN -	RLT	CHECKED -	AAP/MTH	REVISED -						5756	(81-1)M	ROCK ISLAND	217	168
		PLOT SCALE =		DATE -	3/7/2014	REVISED -						CONTRACT NO. 64J68				
		PLOT DATE =	03/06/2014			REVISED -						ILLINOIS FED. AID PROJECT				