


BY	DATE
FINAL SURVEY	SURVEYED
NOTE BOOK	PLOTTED
NO.	TEMPLATE
	AREAS
	CHECKED

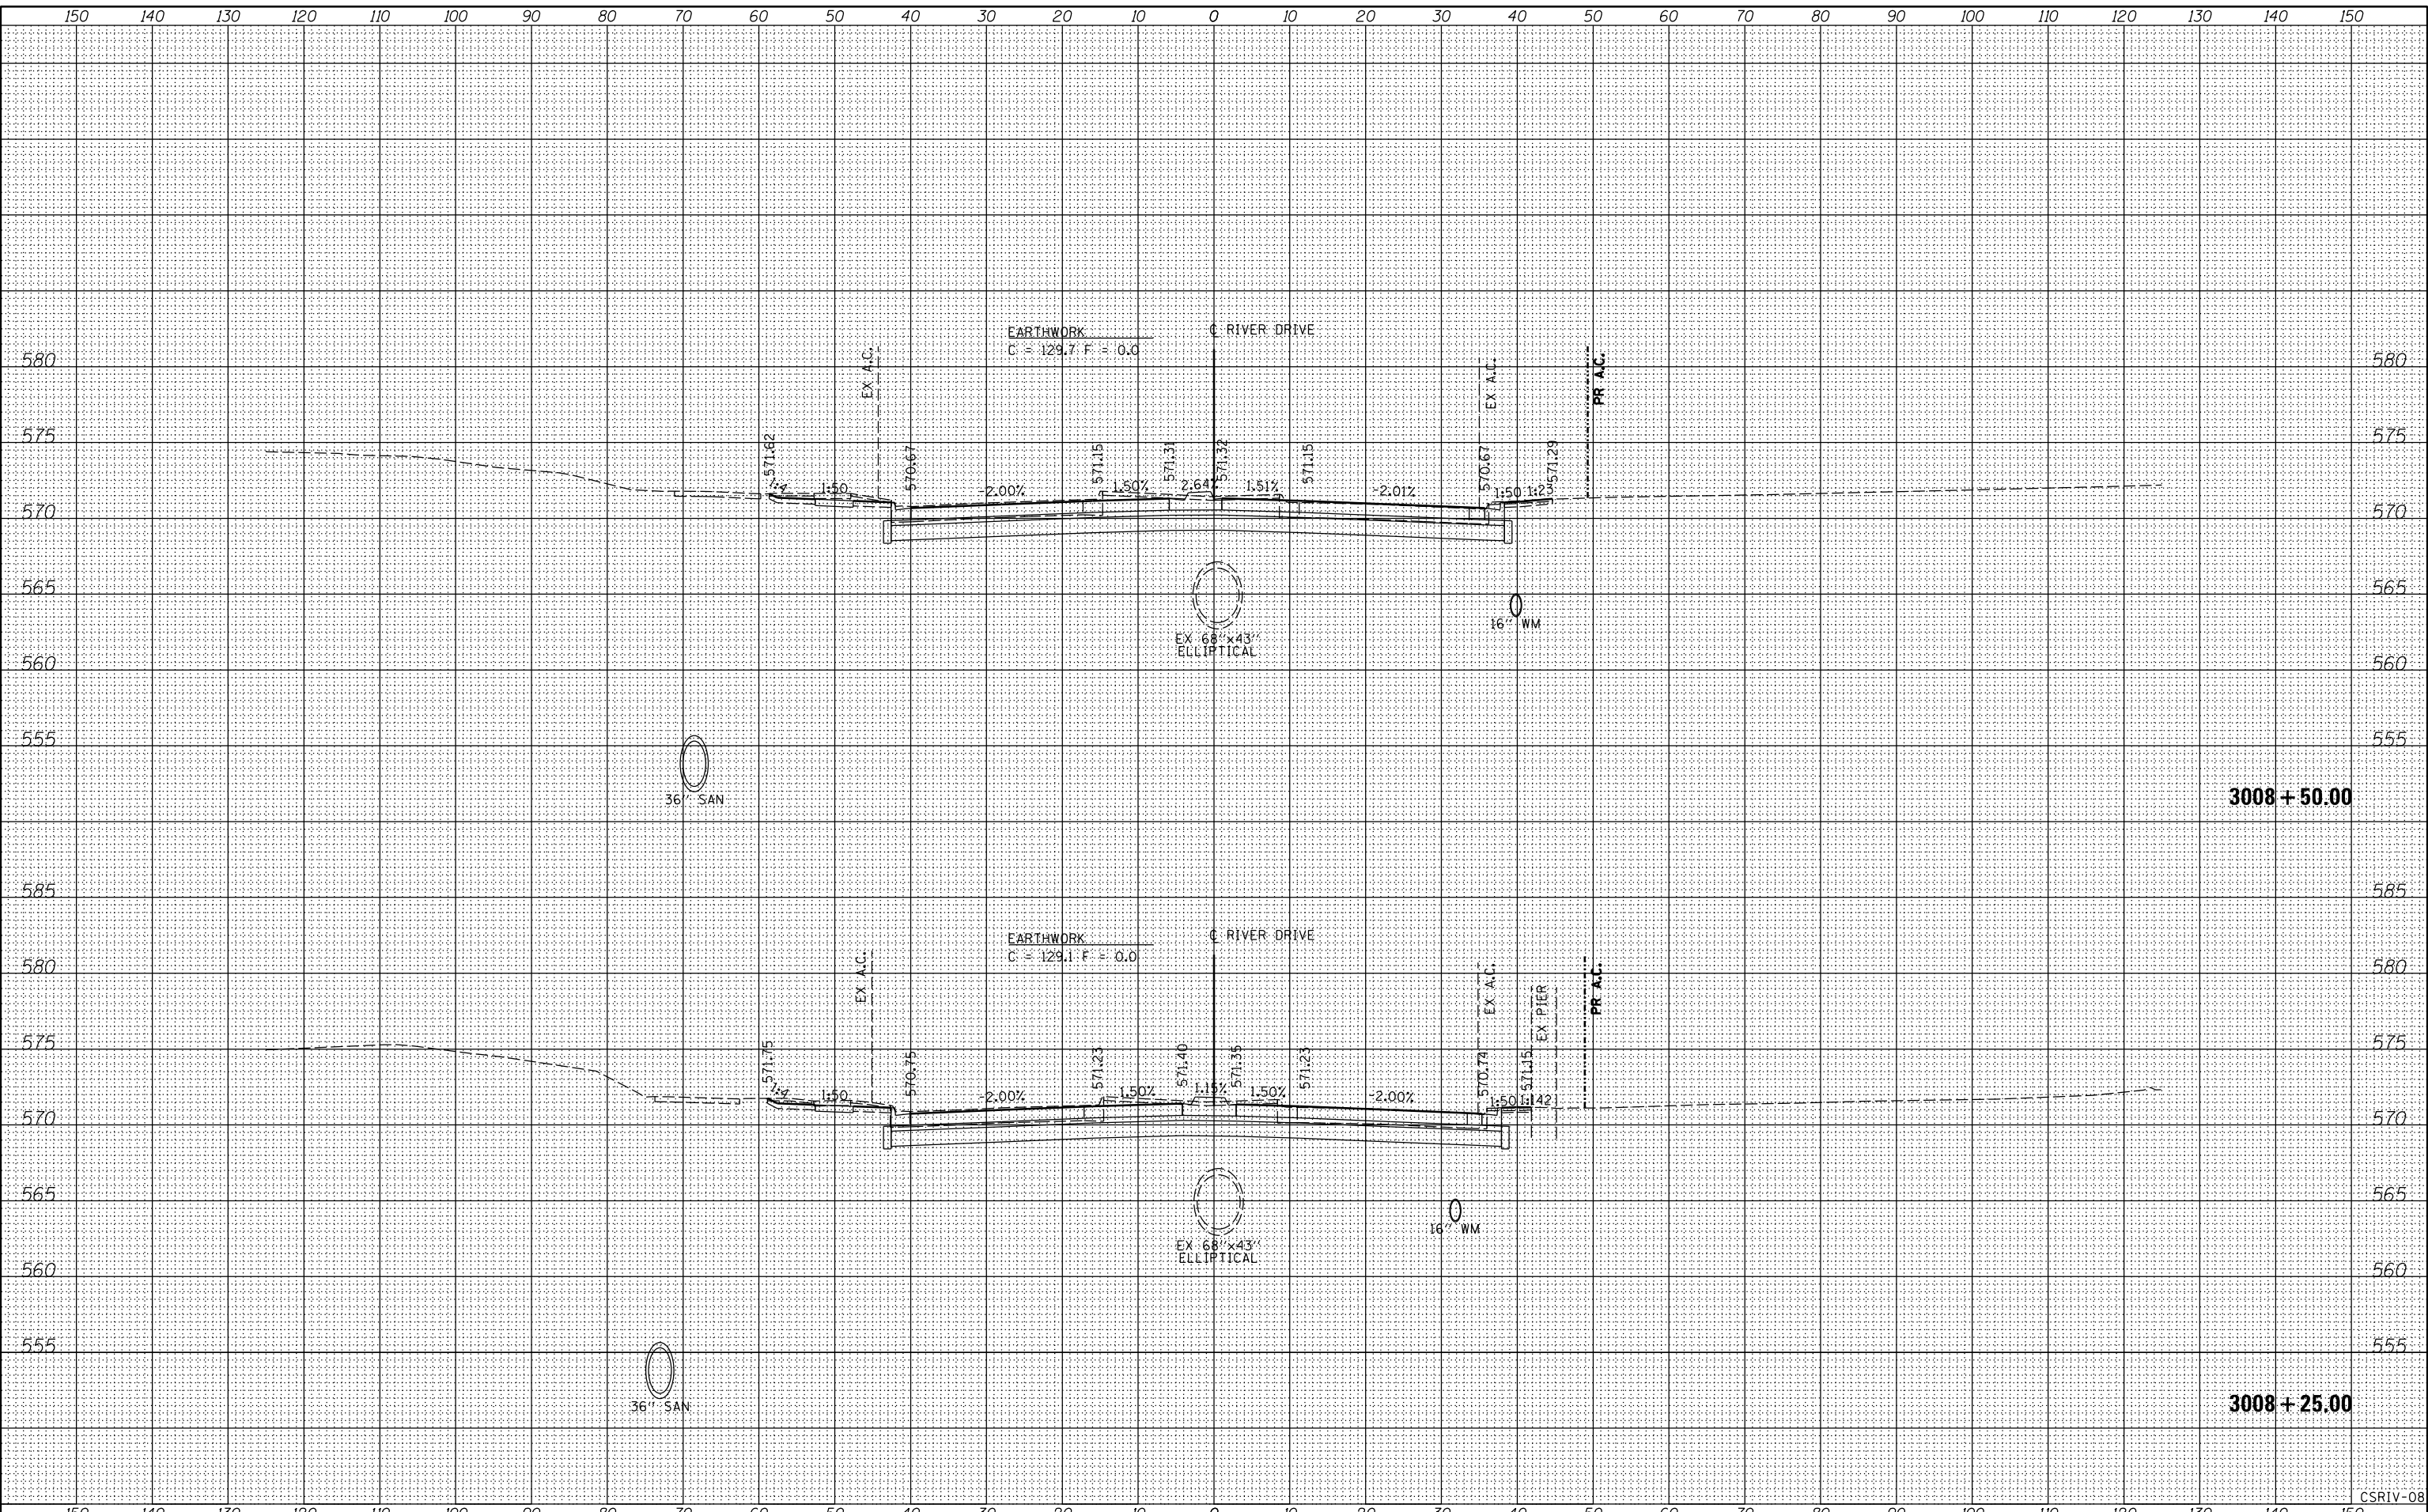

BY	DATE
ORIGINAL SURVEY	SURVEYED
NOTE BOOK	PLOTTED
NO.	TEMPLATE
	AREAS
	CHECKED

RLT	9/14/2011
RLT	2/22/2013
MTH	3/5/2014
LAYOUT	
DRAWN	
REVIEWED	



FILE NAME =	D2PACKE-HPS-sh-t-xssh001L.dgn	USER NAME =	pisa01256	DESIGNED -	RLT	REVISIED -		<p style="text-align: center;">STATE OF ILLINOIS DEPARTMENT OF TRANSPORTATION</p> <p style="text-align: center;">CROSS SECTIONS RIVER DRIVE</p>	F.A.U	SECTION	COUNTY	TOTAL	SHEET
				DRAWN -	RLT	REVISIED -			5756	(81-1)M	ROCK ISLAND	SHEETS	NO.
PLOT SCALE =		CHECKED -	AAP/MTH	REVISIED -								217	169
PLOT DATE =	03/06/2014	DATE -	3/7/2014	REVISIED -					SCALE:	SHEET NO.	OF	SHEETS	STA. 3008+25.00 TO STA. 3008+50.00