


DATE	
BY	
SURVEYED	
PLOTTED	
TEMPLATE	
AREAS	
CHECKED	
FINL SURVEY	
NOTE BOOK	
NO.	



© Copyright Hanson Professional Services Inc.

DATE	
BY	
SURVEYED	
PLOTTED	
TEMPLATE	
AREAS	
CHECKED	
ORIGINAL SURVEY	
NOTE BOOK	
NO.	

DATE	9/14/2011
BY	RLT
SURVEYED	
PLOTTED	
TEMPLATE	
AREAS	
CHECKED	
ORIGINAL SURVEY	
NOTE BOOK	
NO.	

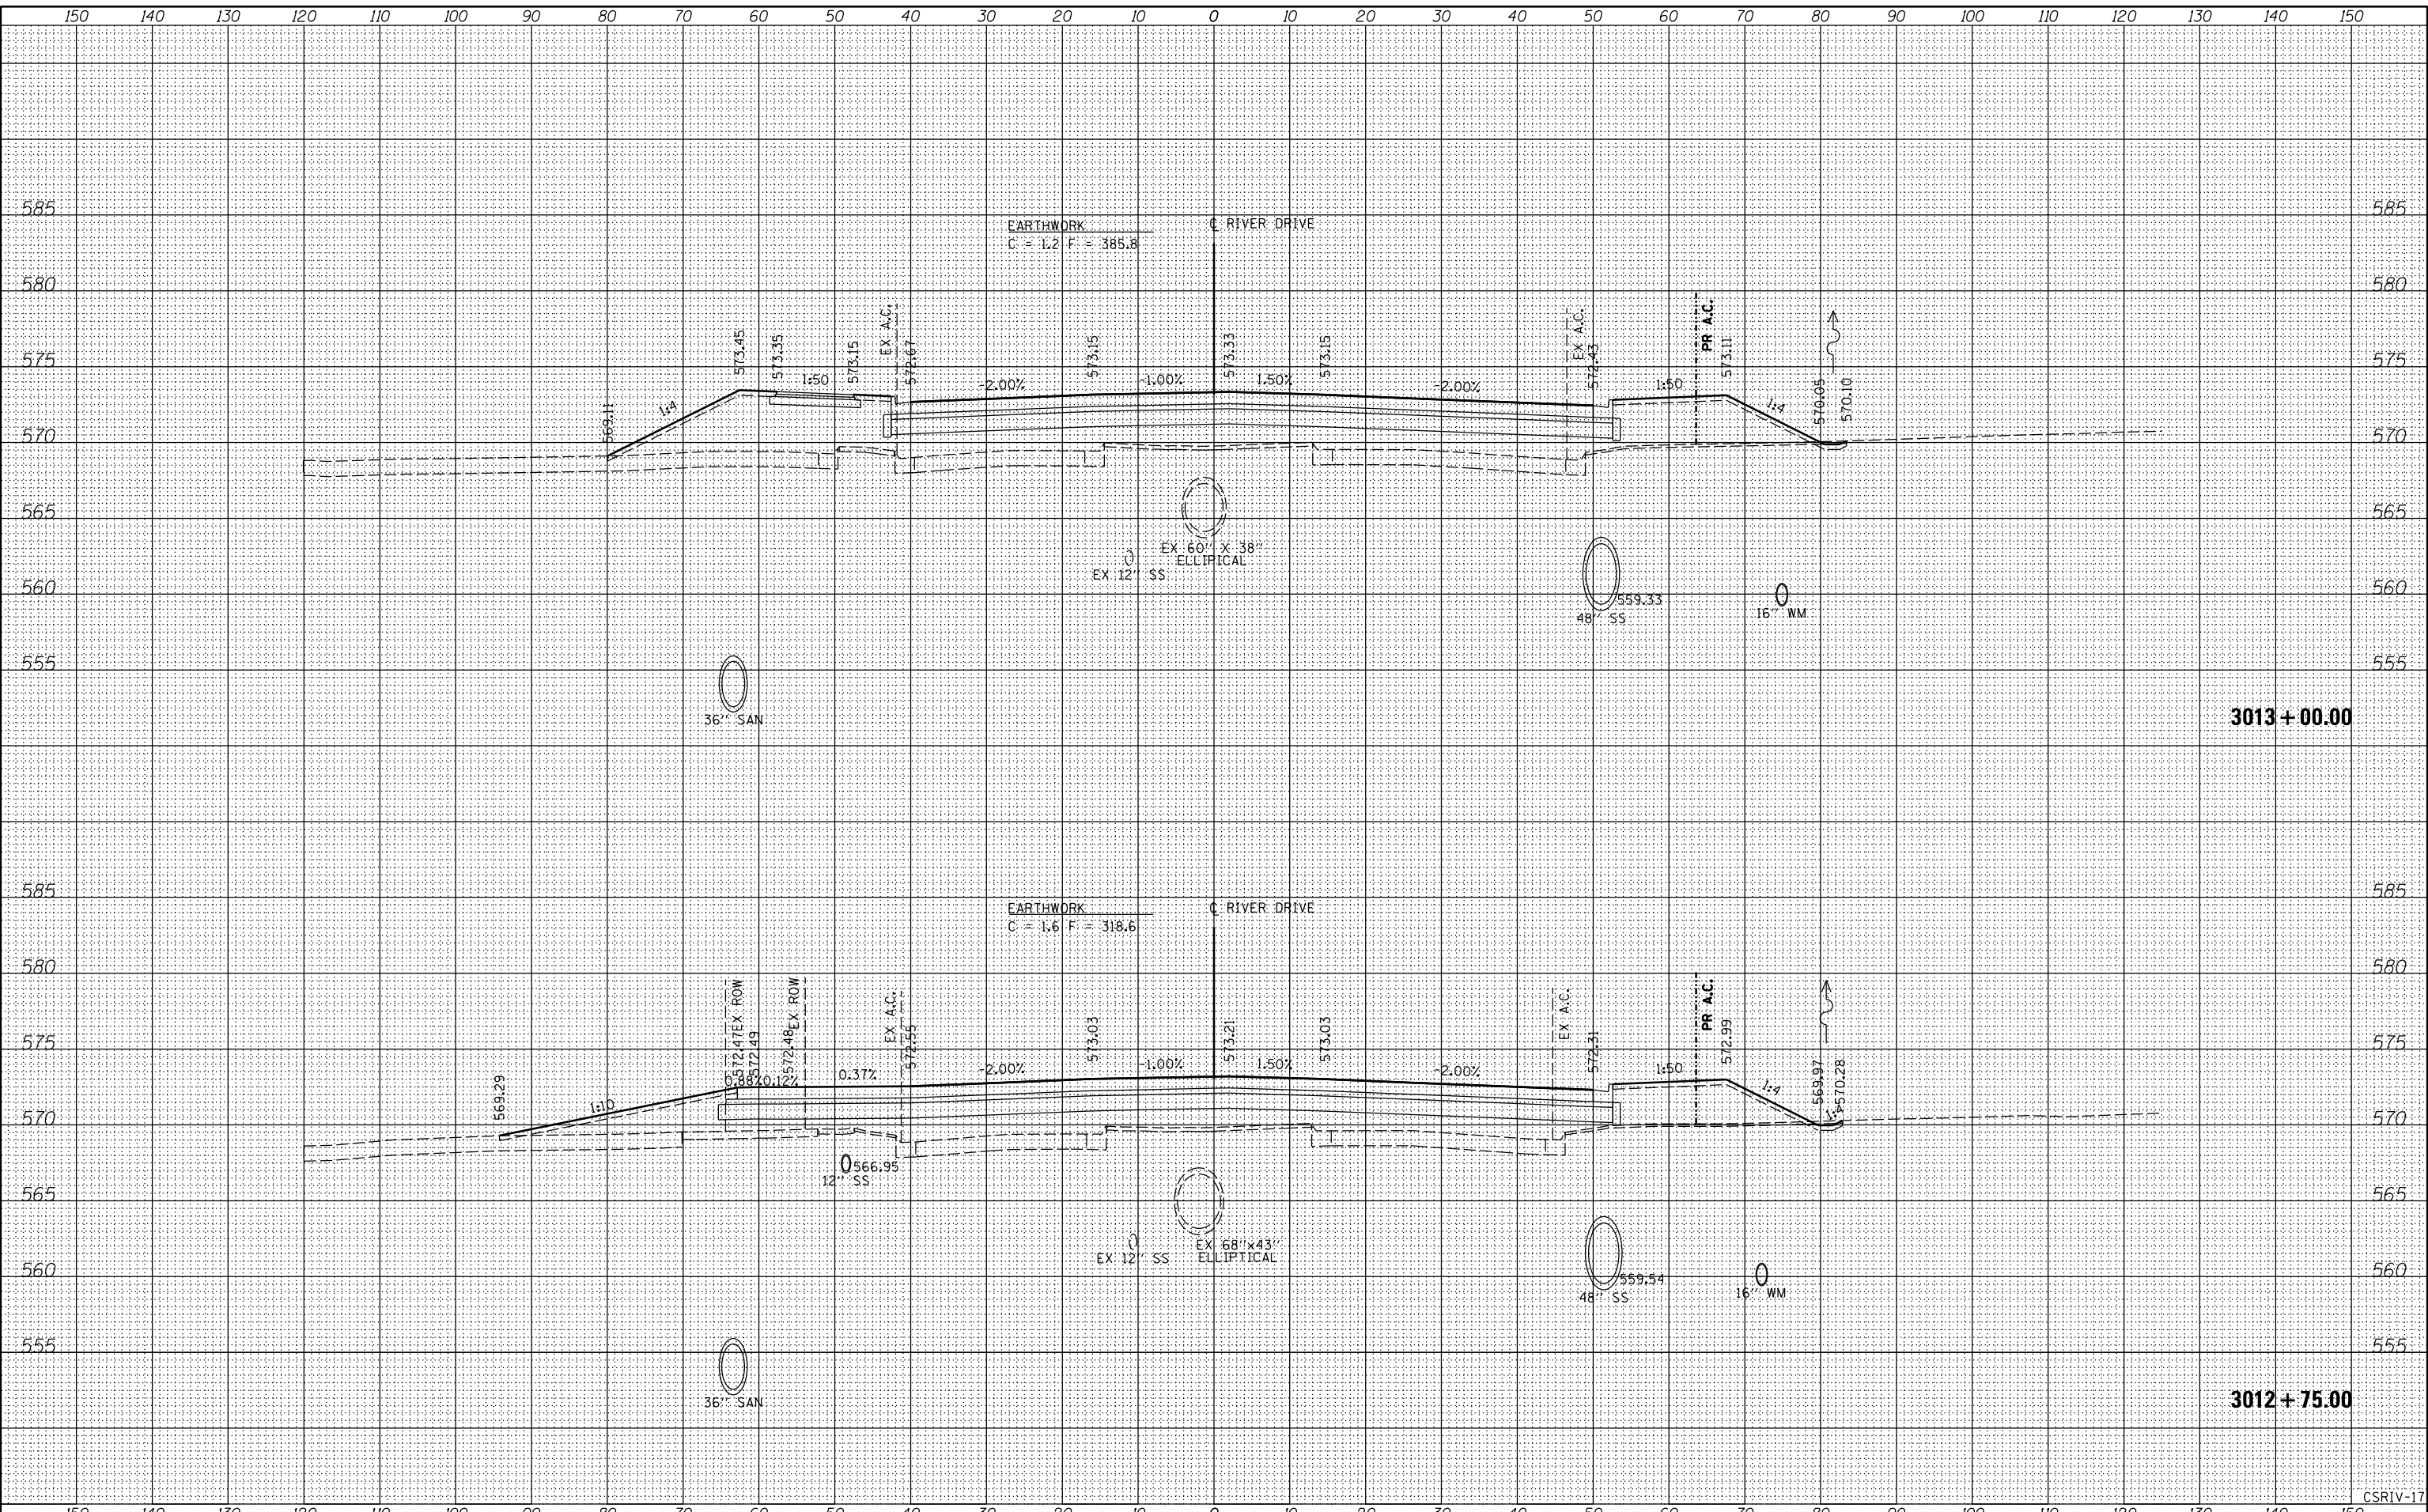

FILE NAME =	D2PACKE-HPS-shr-xssht001.dgn	USER NAME =	plsa01256	DESIGNED -	RLT	REVISED -		STATE OF ILLINOIS DEPARTMENT OF TRANSPORTATION				CROSS SECTIONS RIVER DRIVE		F.A.U. RTE.	SECTION	COUNTY	TOTAL SHEETS	SHEET NO.
LAYOUT	RLT	DATE	03/06/2014	DRAWN -	RLT	CHECKED -	AAP/MTH					SCALE:	SHEET NO.	OF	SHEETS	STA. 3012+75.00	TO STA. 3013+00.00	5756
REVIEWED	MTH	PLOT DATE =	03/06/2014	DATE	3/7/2014	REVISOR		CONTRACT NO. 64J68				ILLINOIS FED. AID PROJECT						