


DATE	
BY	
SURVEYED	
PLOTTED	
TEMPLATE	
AREAS	
CHECKED	
FINL SURVEY	
NOTE BOOK	
NO.	

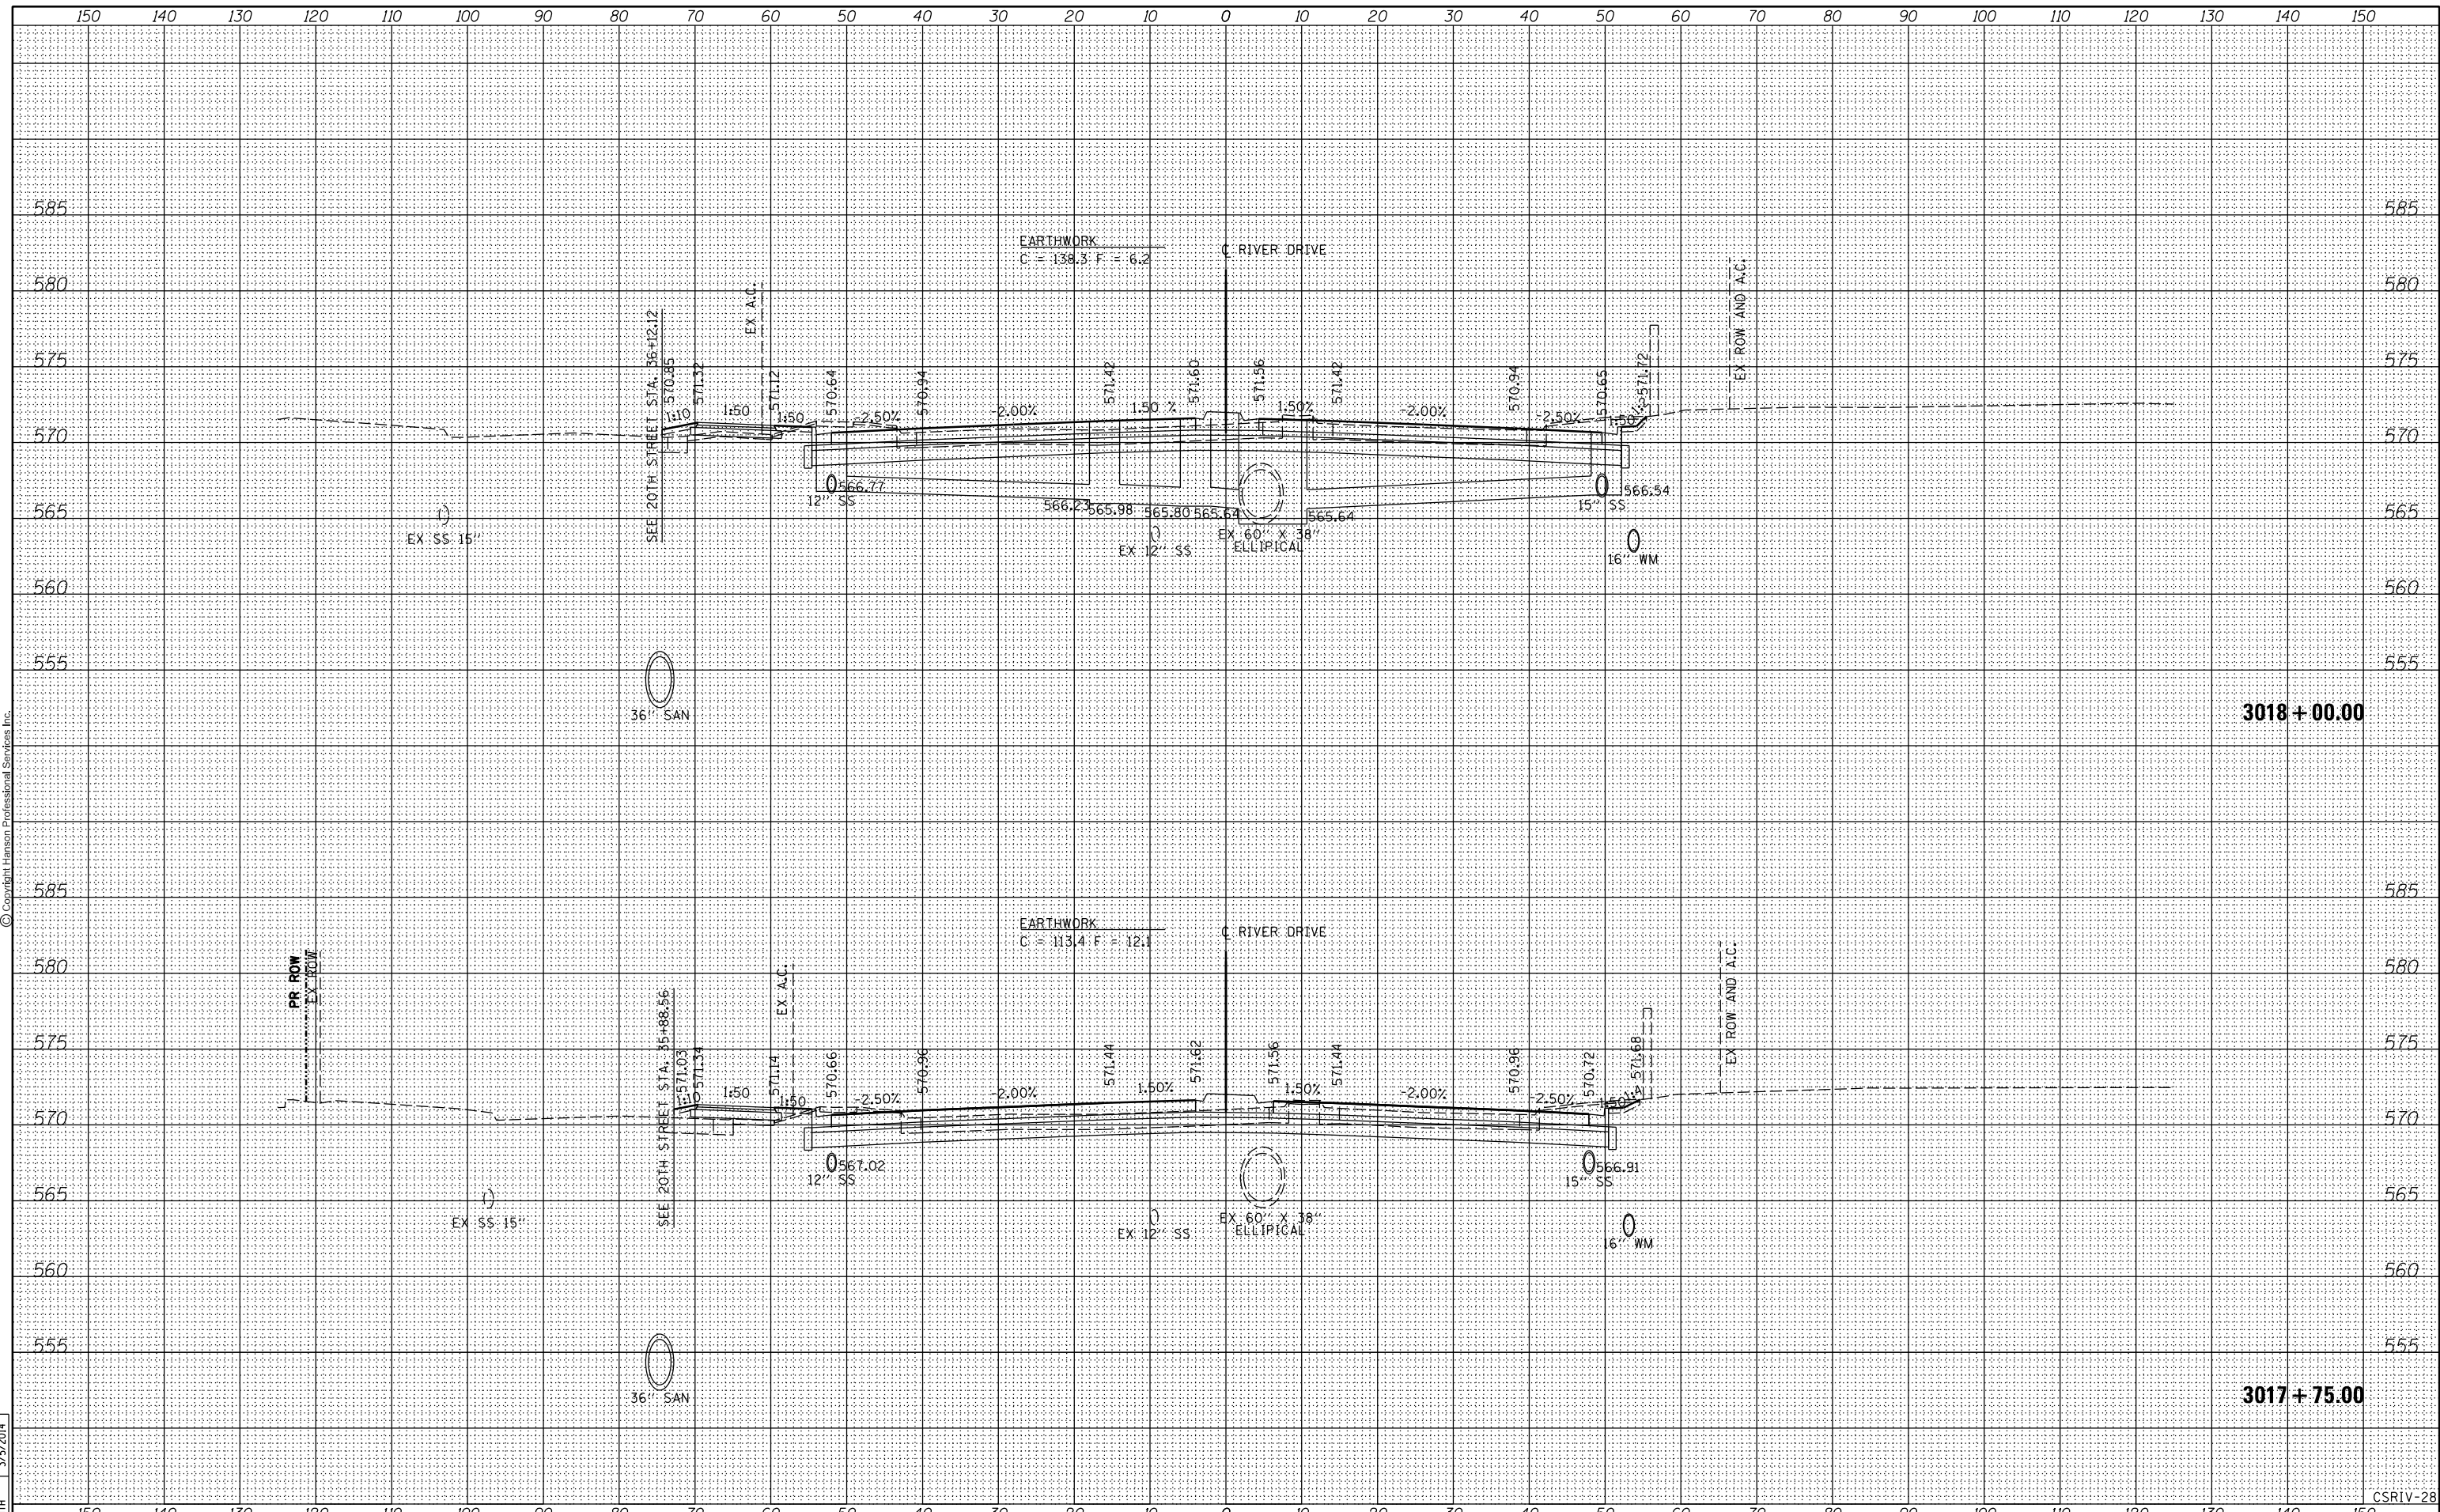

DATE	
BY	
SURVEYED	
PLOTTED	
TEMPLATE	
AREAS	
CHECKED	
ORIGINAL SURVEY	
NOTE BOOK	
NO.	

DATE	9/14/2011
BY	RLT
SURVEYED	
PLOTTED	
TEMPLATE	
AREAS	
CHECKED	
ORIGINAL SURVEY	
NOTE BOOK	
NO.	



FILE NAME =	D2PACKE-HPS-sh-t-xssh001.dgn	USER NAME =	plsa01256	DESIGNED -	RLT	REVISED -	
LAYOUT	REVIEWED	DRAWN	RLT	CHECKED -	AAP/MTH	REVISED -	
DATE	3/5/2014	DATE	3/7/2014	DATE	3/7/2014	REVISED -	

**STATE OF ILLINOIS
DEPARTMENT OF TRANSPORTATION**

**CROSS SECTIONS
RIVER DRIVE**

SCALE: SHEET NO. OF SHEETS STA. 3017+75.00 TO STA. 3018+00.00

F.A.U. RTE.	SECTION	COUNTY	TOTAL SHEETS	SHEET NO.
5756	(81-1)M	ROCK ISLAND	217	189
CONTRACT NO. 64J68			ILLINOIS FED. AID PROJECT	