


DATE	
BY	
SURVEYED	
PLOTTED	
TEMPLATE	
AREAS	
CHECKED	
FINL SURVEY	
NOTE BOOK	
NO.	



© Copyright Hanson Professional Services Inc.

DATE	
BY	
SURVEYED	
PLOTTED	
TEMPLATE	
AREAS	
CHECKED	
ORIGINAL SURVEY	
NOTE BOOK	
NO.	

DATE	9/14/2011
BY	RLT
SURVEYED	
PLOTTED	
TEMPLATE	
AREAS	
CHECKED	
ORIGINAL SURVEY	
NOTE BOOK	
NO.	

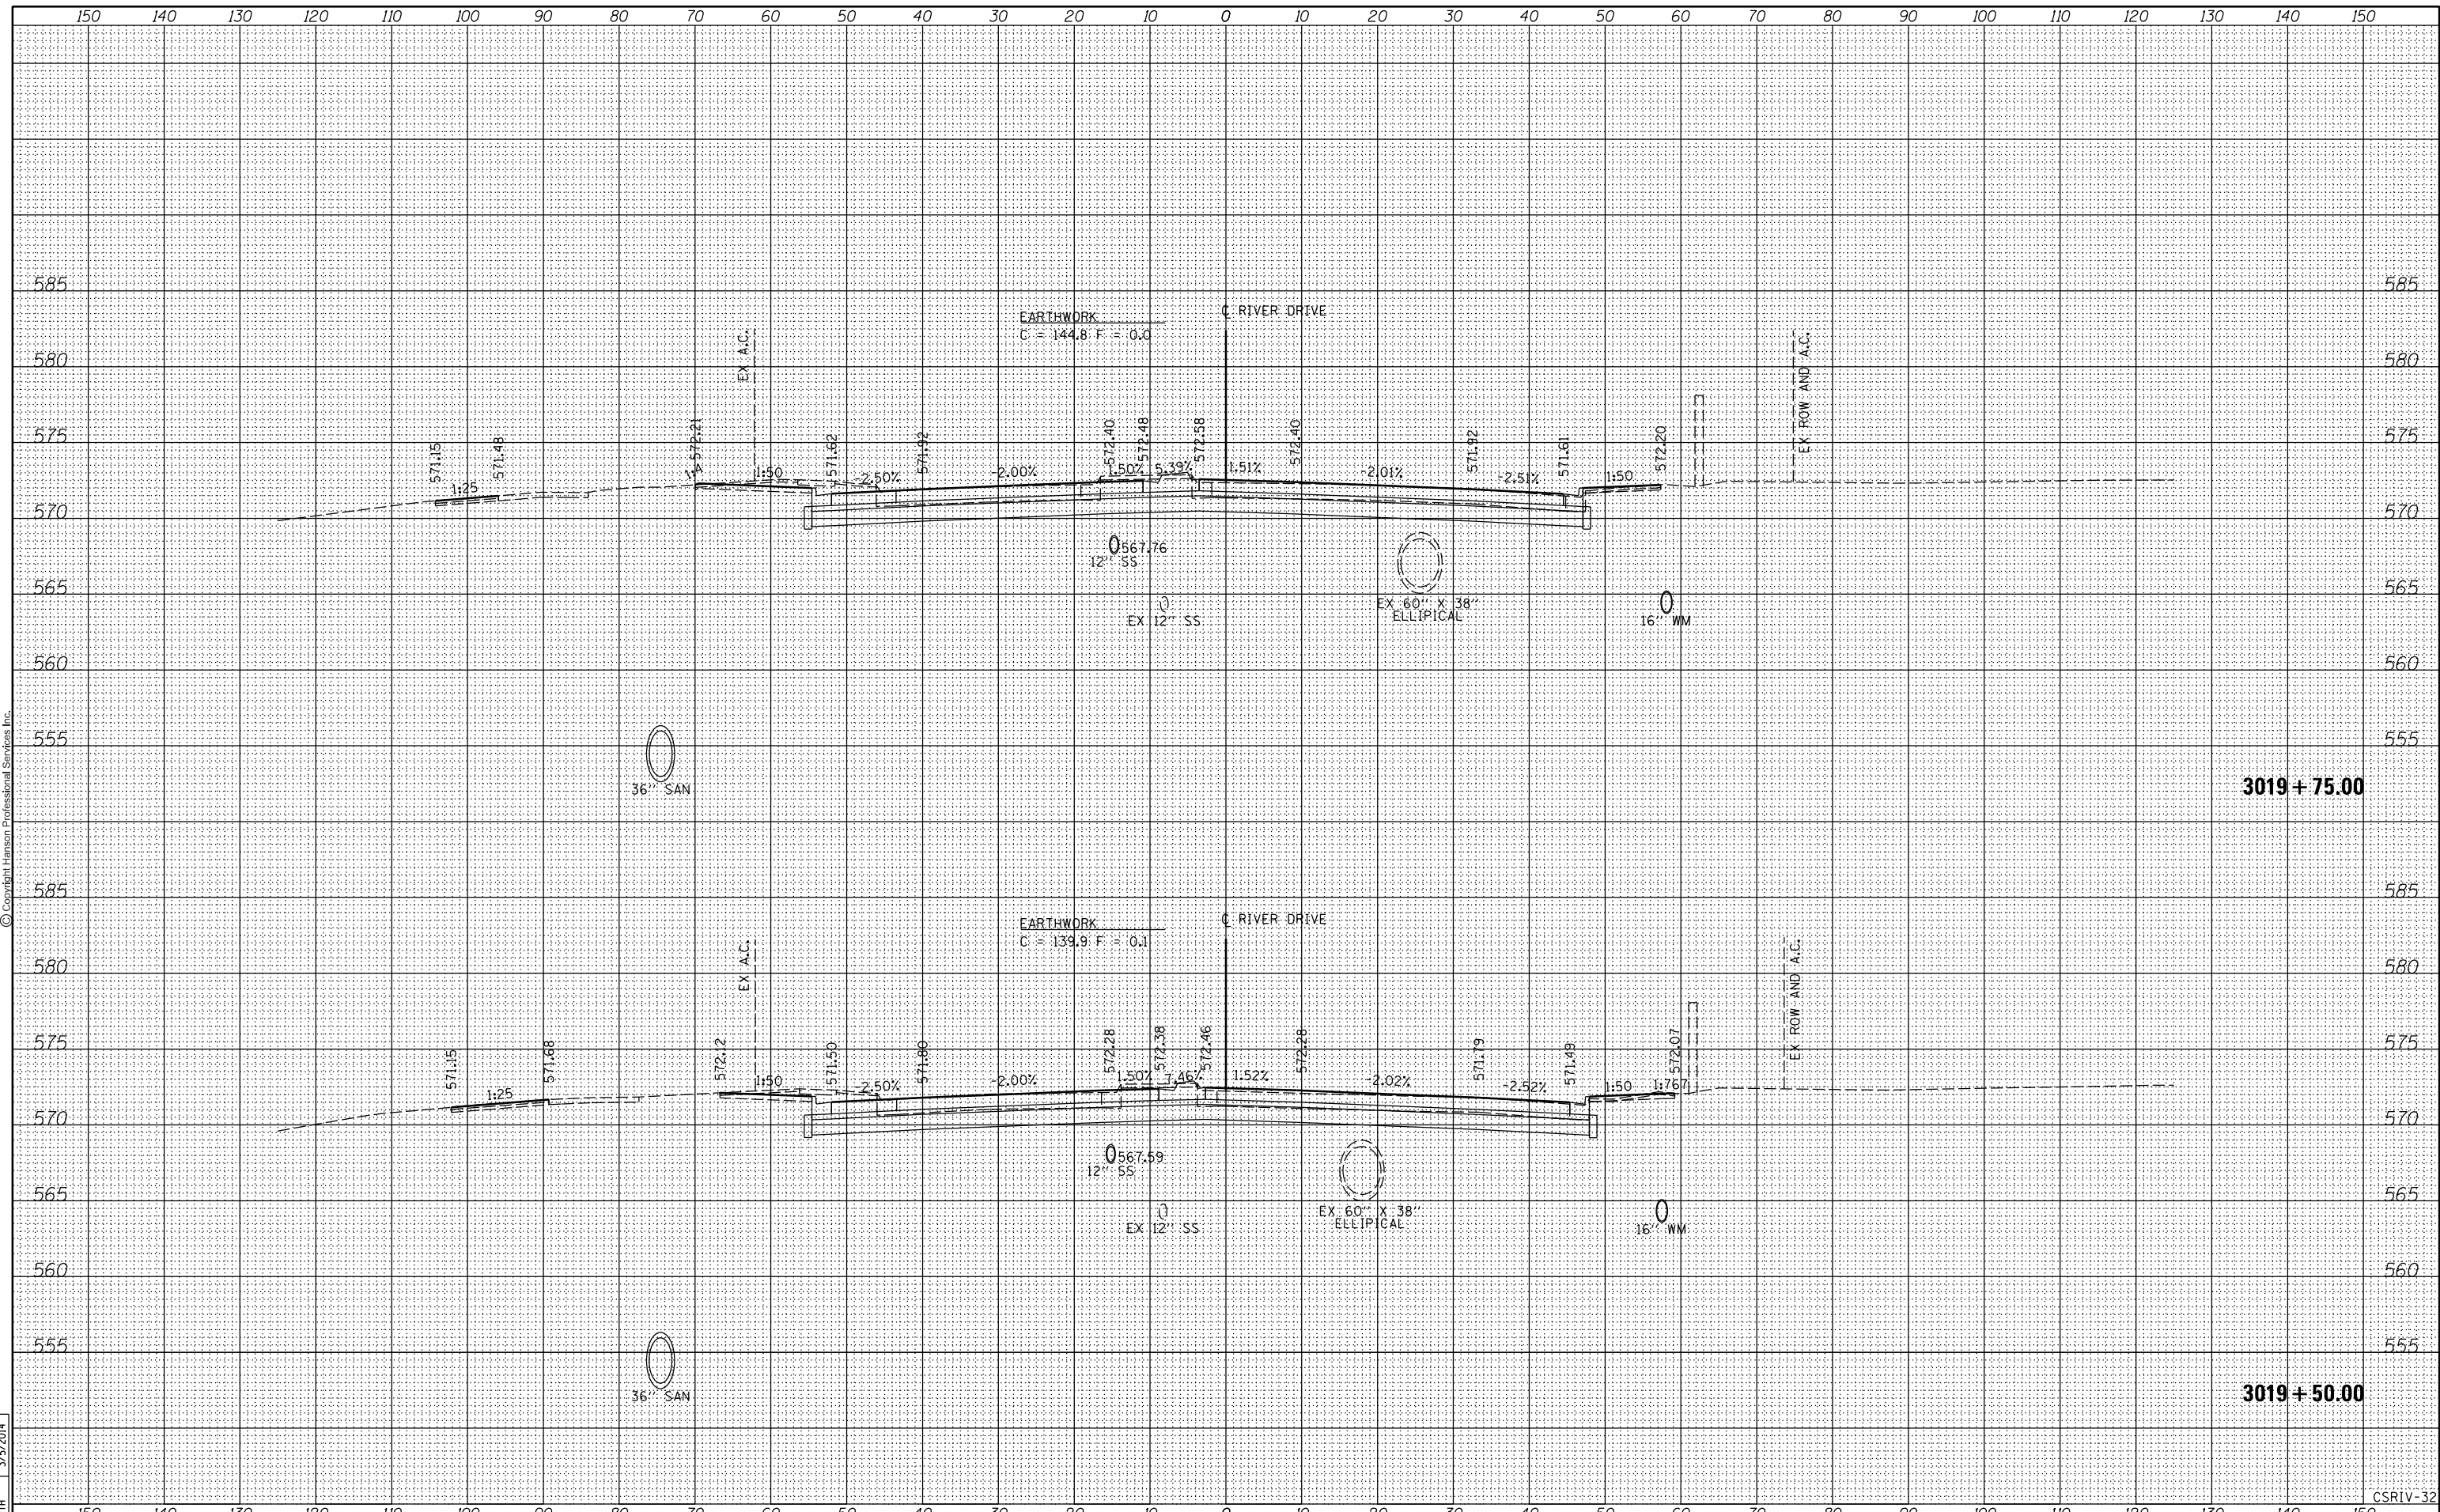

FILE NAME =	D2PACKE-HPS-shr-xssh001L.dgn	USER NAME =	plsa01256	DESIGNED -	RLT	REVISED -		STATE OF ILLINOIS DEPARTMENT OF TRANSPORTATION				CROSS SECTIONS RIVER DRIVE				F.A.U RTE.	SECTION	COUNTY	TOTAL SHEETS	SHEET NO.
PLOT SCALE =		CHECKED -	AAP/MTH	REVISED -		SCALE:	SHEET NO.					OF	SHEETS	STA. 3019+50.00	TO STA.	3019+75.00	5756	(81-1)M	ROCK ISLAND	217
PLOT DATE =	03/06/2014	DATE -	3/7/2014	REVISED -										CONTRACT NO. 64J68						
												ILLINOIS FED. AID PROJECT								

CSRIV-32