




© Copyright Hanson Professional Services Inc.

FINL SURVEY NO.	SURVEYED PLOTTED AREAS CHECKED
NOTE BOOK	TEMPLATE
	AREAS CHECKED
BY	DATE

ORIGINAL SURVEY NO.	SURVEYED PLOTTED AREAS CHECKED
NOTE BOOK	TEMPLATE
	AREAS CHECKED
BY	DATE

LAYOUT DRAWN	RLT	9/17/2011
REVIEWED	MTH	2/22/2013
		3/5/2014

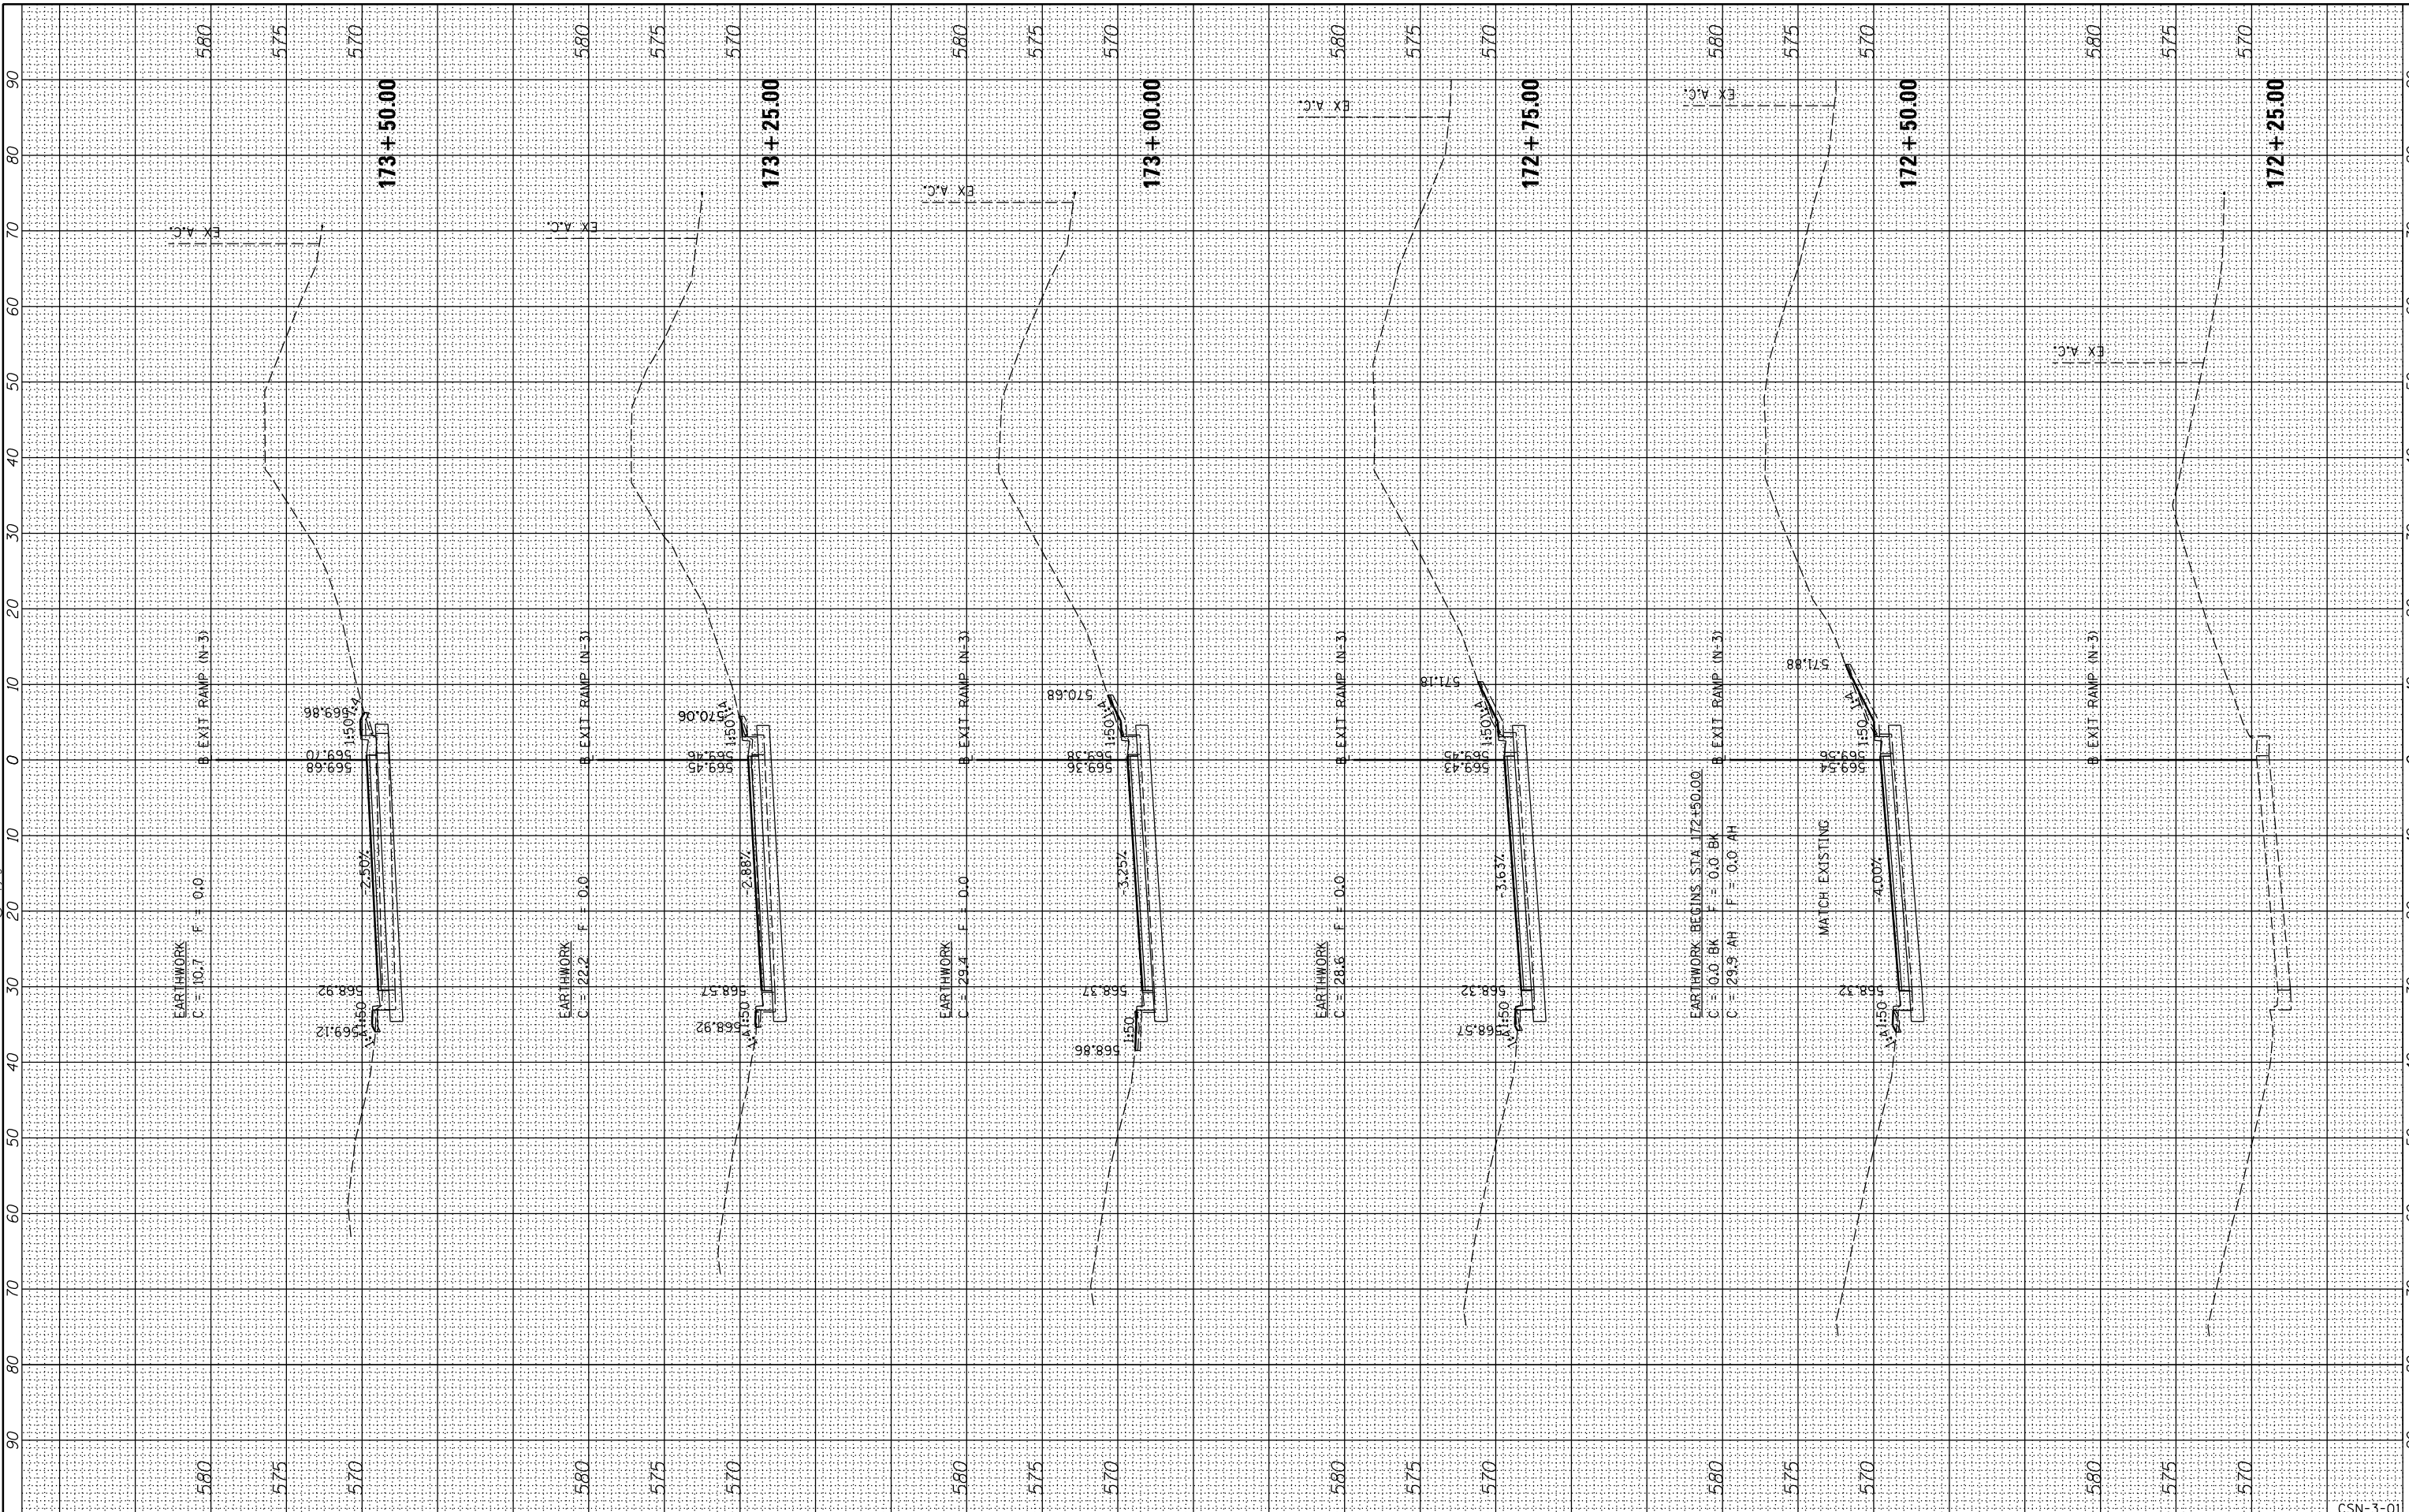

FILE NAME = D2PACKE-HPS-sh-t-xssht044L.dgn

USER NAME = pisa01256

DESIGNED - RLT	REVISED -
DRAWN - RLT	REVISED -
CHECKED - AAP/MTH	REVISED -
DATE - 3/7/2014	REVISED -

**STATE OF ILLINOIS
DEPARTMENT OF TRANSPORTATION**

**CROSS SECTIONS
EXIT RAMP (N-3)**

SCALE: SHEET NO. OF SHEETS STA. 172+25.00 TO STA. 173+50.00

F.A.U. RTE.	SECTION	COUNTY	TOTAL SHEETS	SHEET NO.
5756	(81-1M)	ROCK ISLAND	217	205
CONTRACT NO. 64J68			CSN-3-01	
ILLINOIS FED. AID PROJECT				