




© Copyright Hanson Professional Services Inc.

FINL SURVEY NO.	SURVEYED AREAS	BY	DATE
NOTE BOOK	PLOTTED		
AREAS CHECKED	TEMPLATE		
	AREAS CHECKED		

ORIGINAL SURVEY NO.	SURVEYED AREAS	BY	DATE
NOTE BOOK	PLOTTED		
AREAS CHECKED	TEMPLATE		
	AREAS CHECKED		

LAYOUT	RLT	9/17/2011
DRAWN	RLT	2/22/2013
REVIEWED	MTH	3/5/2014

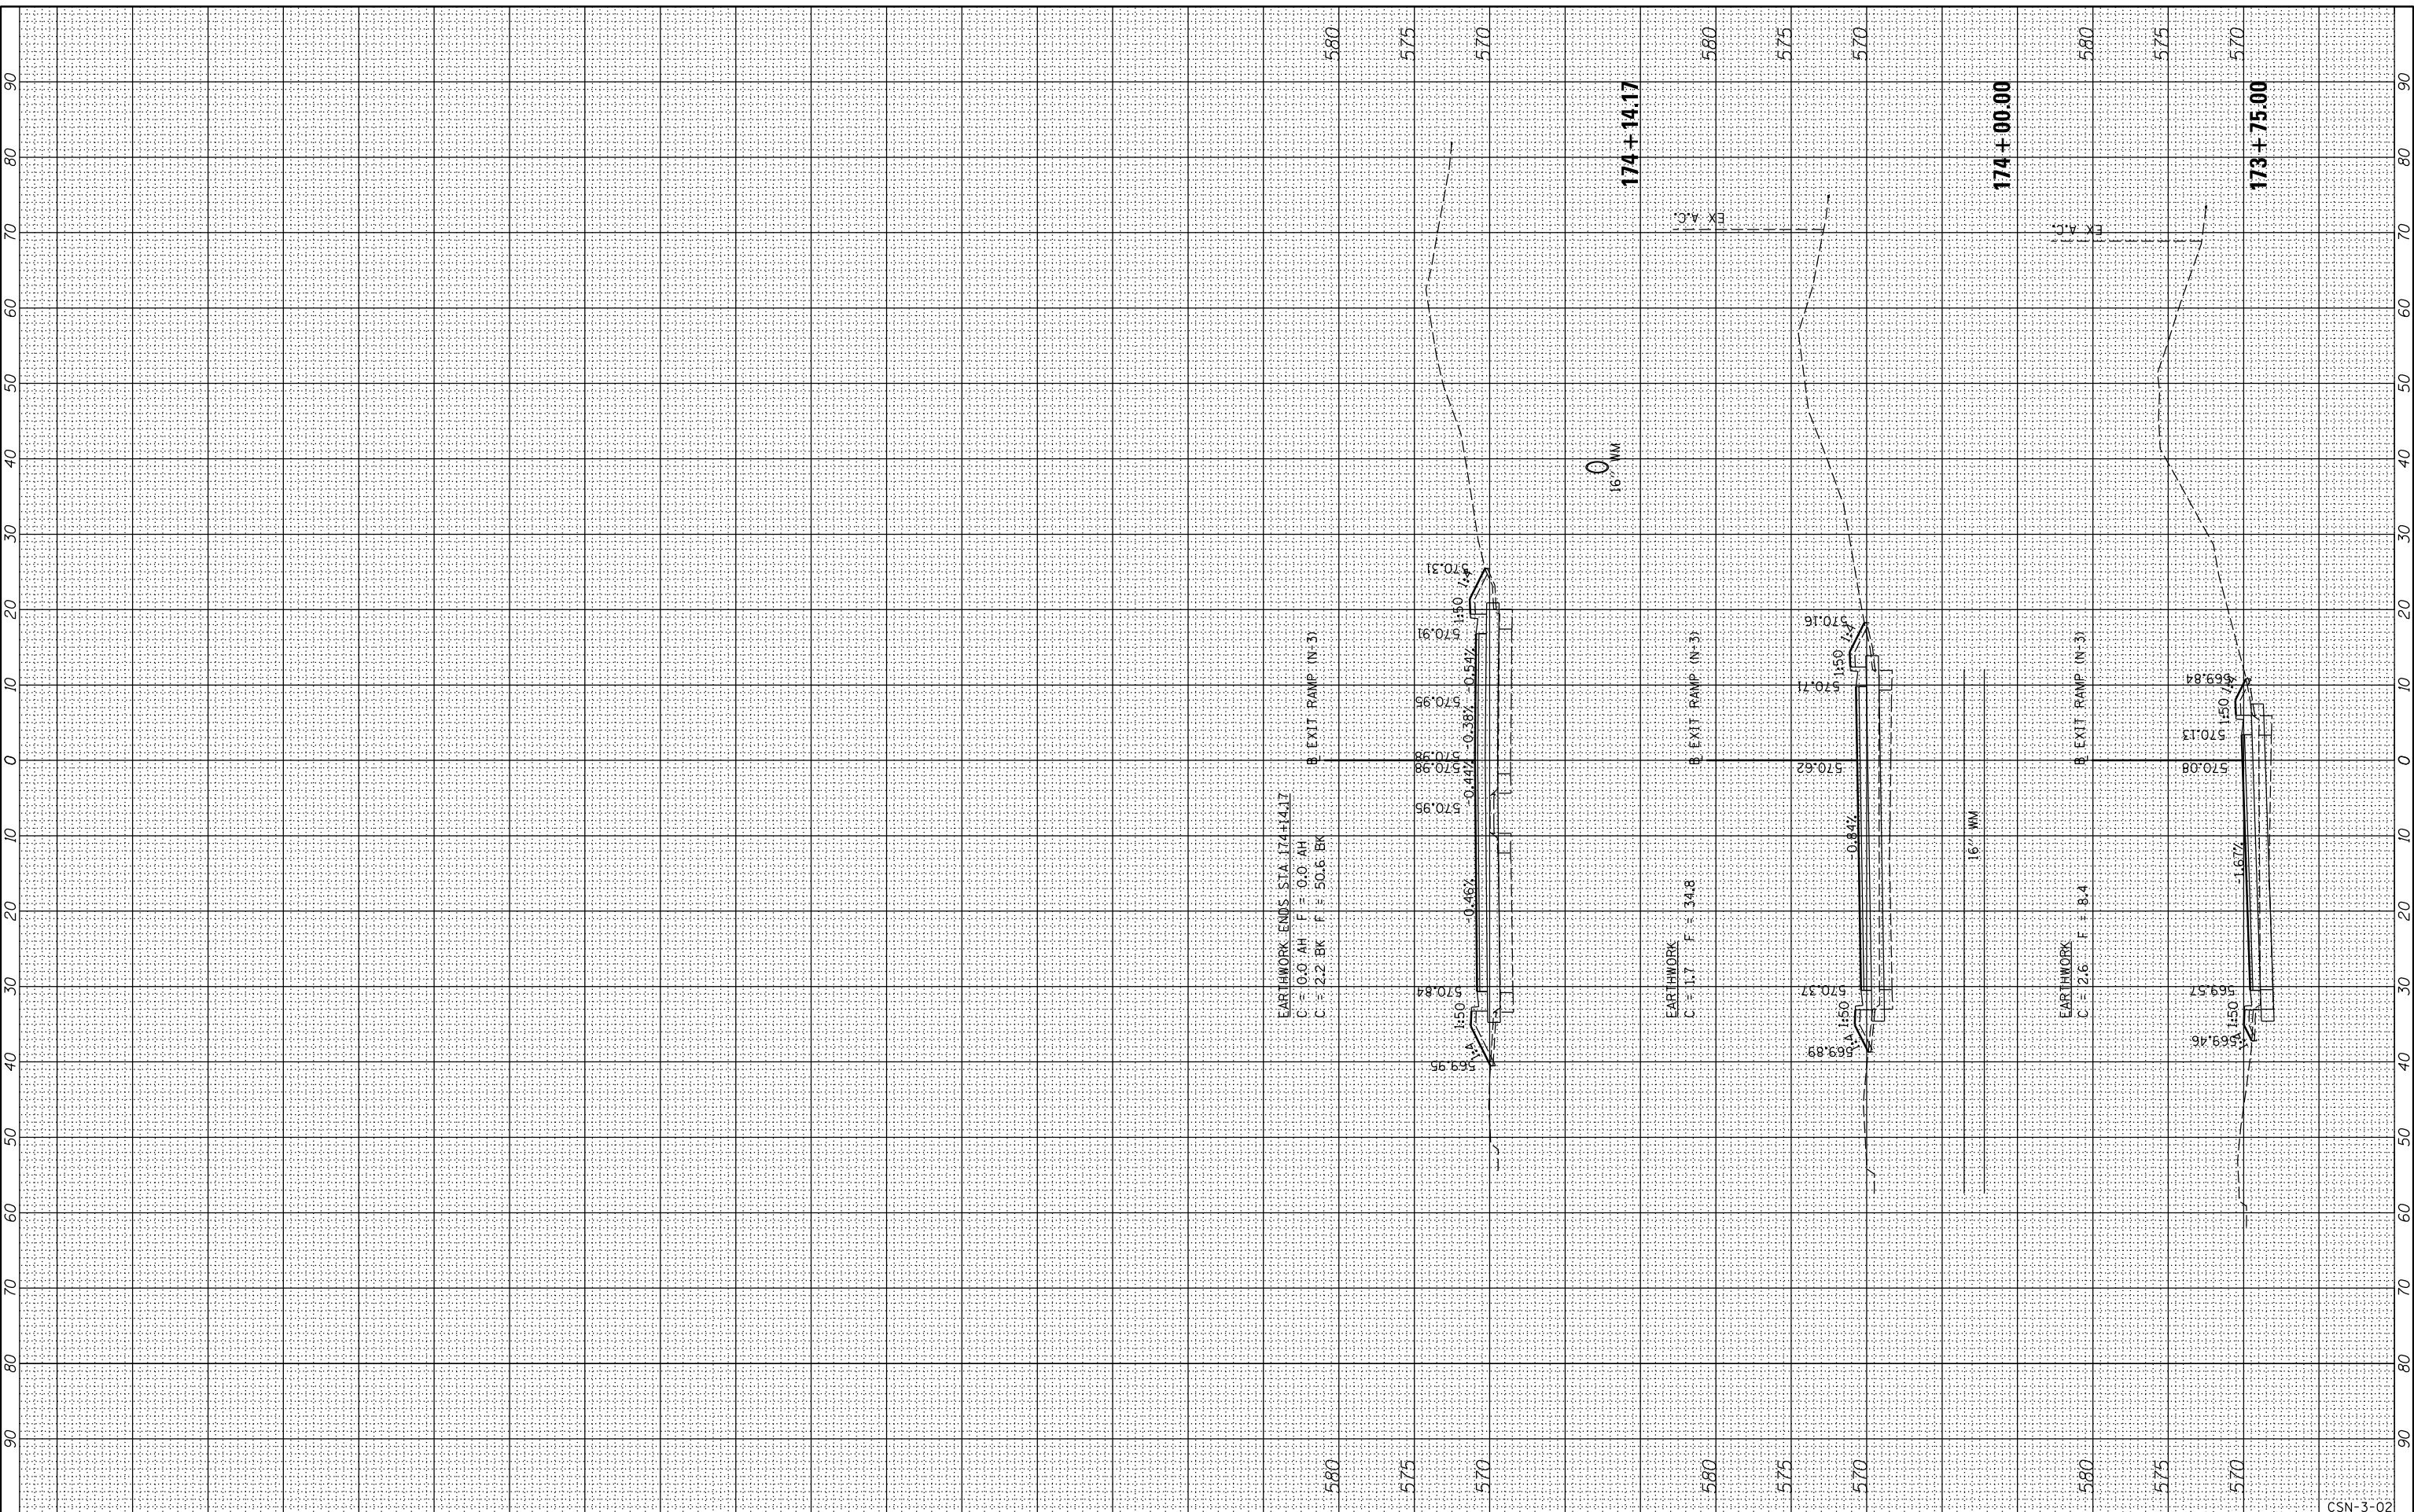

FILE NAME = D2PACKE-HPS-sh-t-xssht044L.dgn

USER NAME = pisa01256	DESIGNED - RLT	REVISED -
	DRAWN - RLT	REVISED -
PLOT SCALE =	CHECKED - AAP/MTH	REVISED -
PLOT DATE = 03/05/2014	DATE - 3/7/2014	REVISED -

**STATE OF ILLINOIS
DEPARTMENT OF TRANSPORTATION**

**CROSS SECTIONS
EXIT RAMP (N-3)**

SCALE: SHEET NO. OF SHEETS STA. 173+75.00 TO STA. 174+14.17

F.A.U. RTE.	SECTION	COUNTY	TOTAL SHEETS	SHEET NO.
5756	(81-1M)	ROCK ISLAND	217	206
CONTRACT NO. 64J68			CSN-3-02	
ILLINOIS FED. AID PROJECT				