




© Copyright Hanson Professional Services Inc.

FINL SURVEY NO.	SURVEYED PLOTTED AREAS CHECKED	BY	DATE

ORIGINAL SURVEY NO.	SURVEYED PLOTTED AREAS CHECKED	BY	DATE

LAYOUT DRAWN	RLT	9/14/2011
	RLT/CBP	2/22/2013
	MTH	3/5/2014

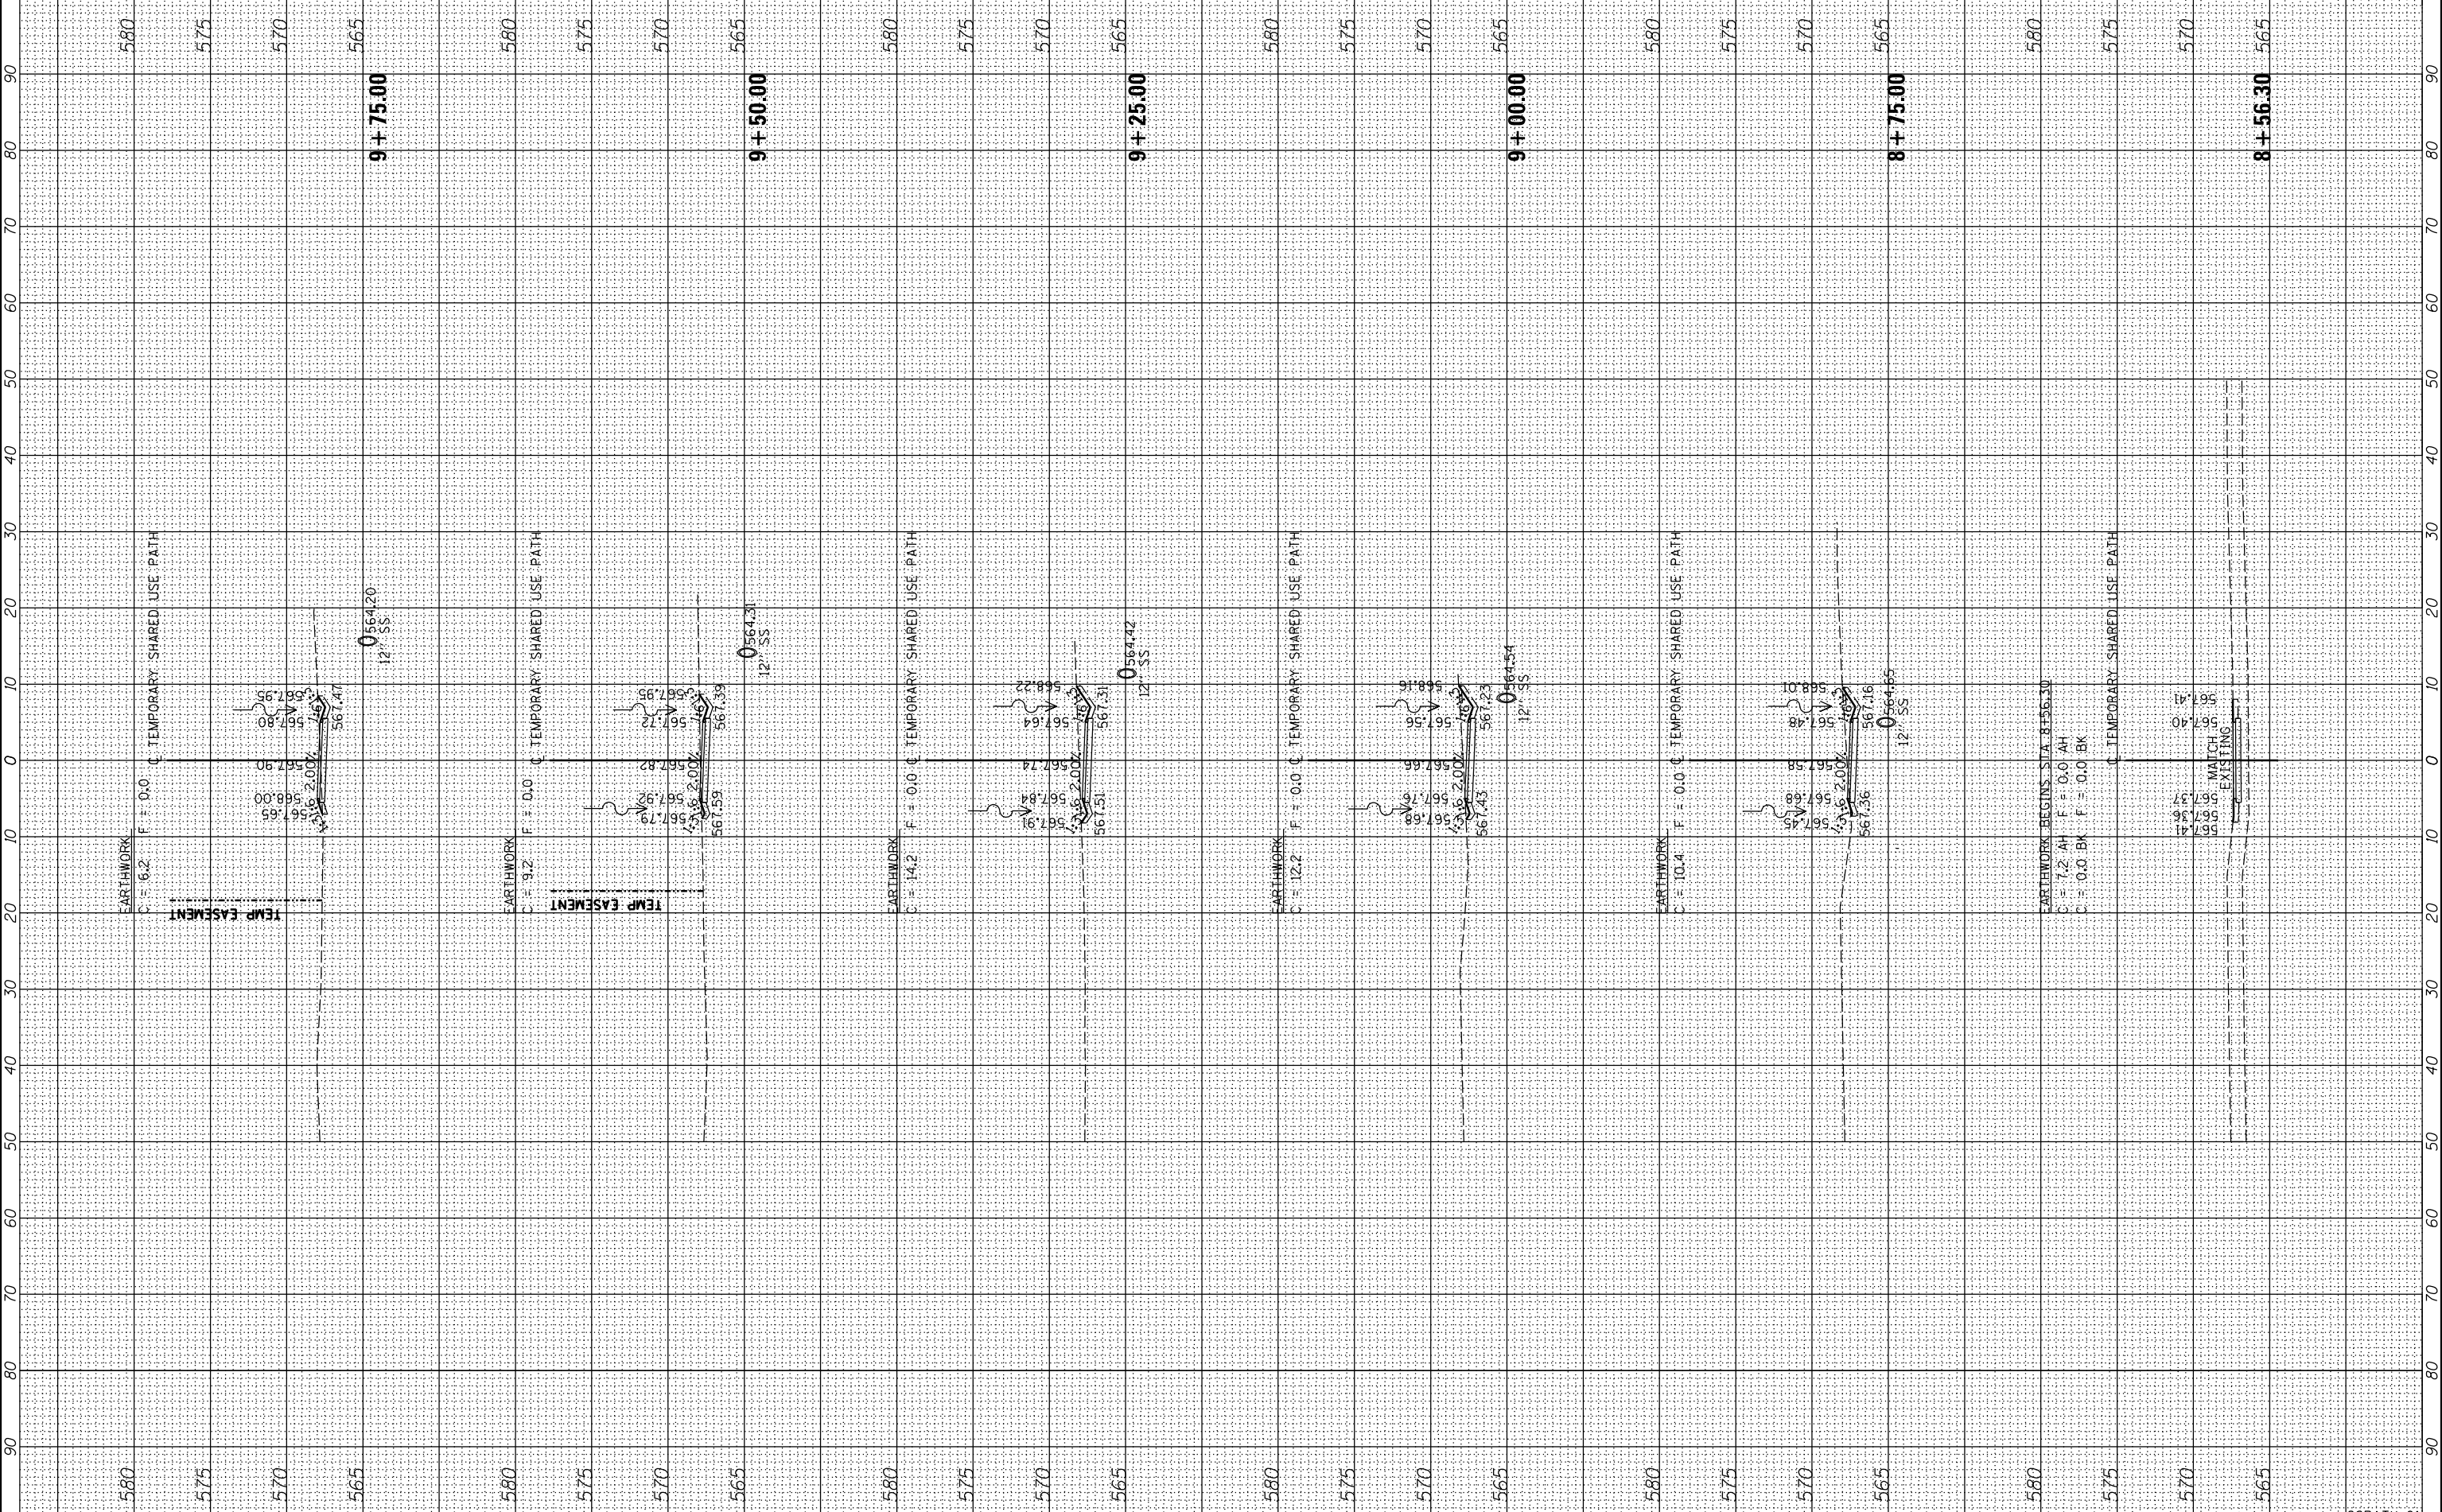

FILE NAME = D2PACKE-HPS-sh-t-xssht019L.dgn

USER NAME =	pisa01256
DESIGNED -	RLT
DRAWN -	RLT/CBP
CHECKED -	AAP/MTH
DATE -	3/7/2014

REVISED -	
REVISED -	
REVISED -	
REVISED -	

**STATE OF ILLINOIS
DEPARTMENT OF TRANSPORTATION**

CROSS SECTIONS			
TEMPORARY SHARED USE PATH			
SCALE:	SHEET NO.	OF SHEETS	STA. 8+56.30 TO STA. 9+75.00

F.A.U. RTE.	SECTION	COUNTY	TOTAL SHEETS	SHEET NO.
5756	(81-1M)	ROCK ISLAND	217	207
CONTRACT NO.				64J68
ILLINOIS FED. AID PROJECT				

CSPATH-01