




© Copyright Hanson Professional Services Inc.

FINL SURVEY	SURVEYED	BY	DATE
NOTE BOOK	PLOTTED		
NO.	TEMPLATE		
	AREAS		
	CHECKED		

ORIGINAL SURVEY	SURVEYED	BY	DATE
NOTE BOOK	PLOTTED		
NO.	TEMPLATE		
	AREAS		
	CHECKED		

LAYOUT	RLT	9/17/2011
DRAWN	RLT/CBP	2/22/2013
REVIEWED	MTH	3/5/2014

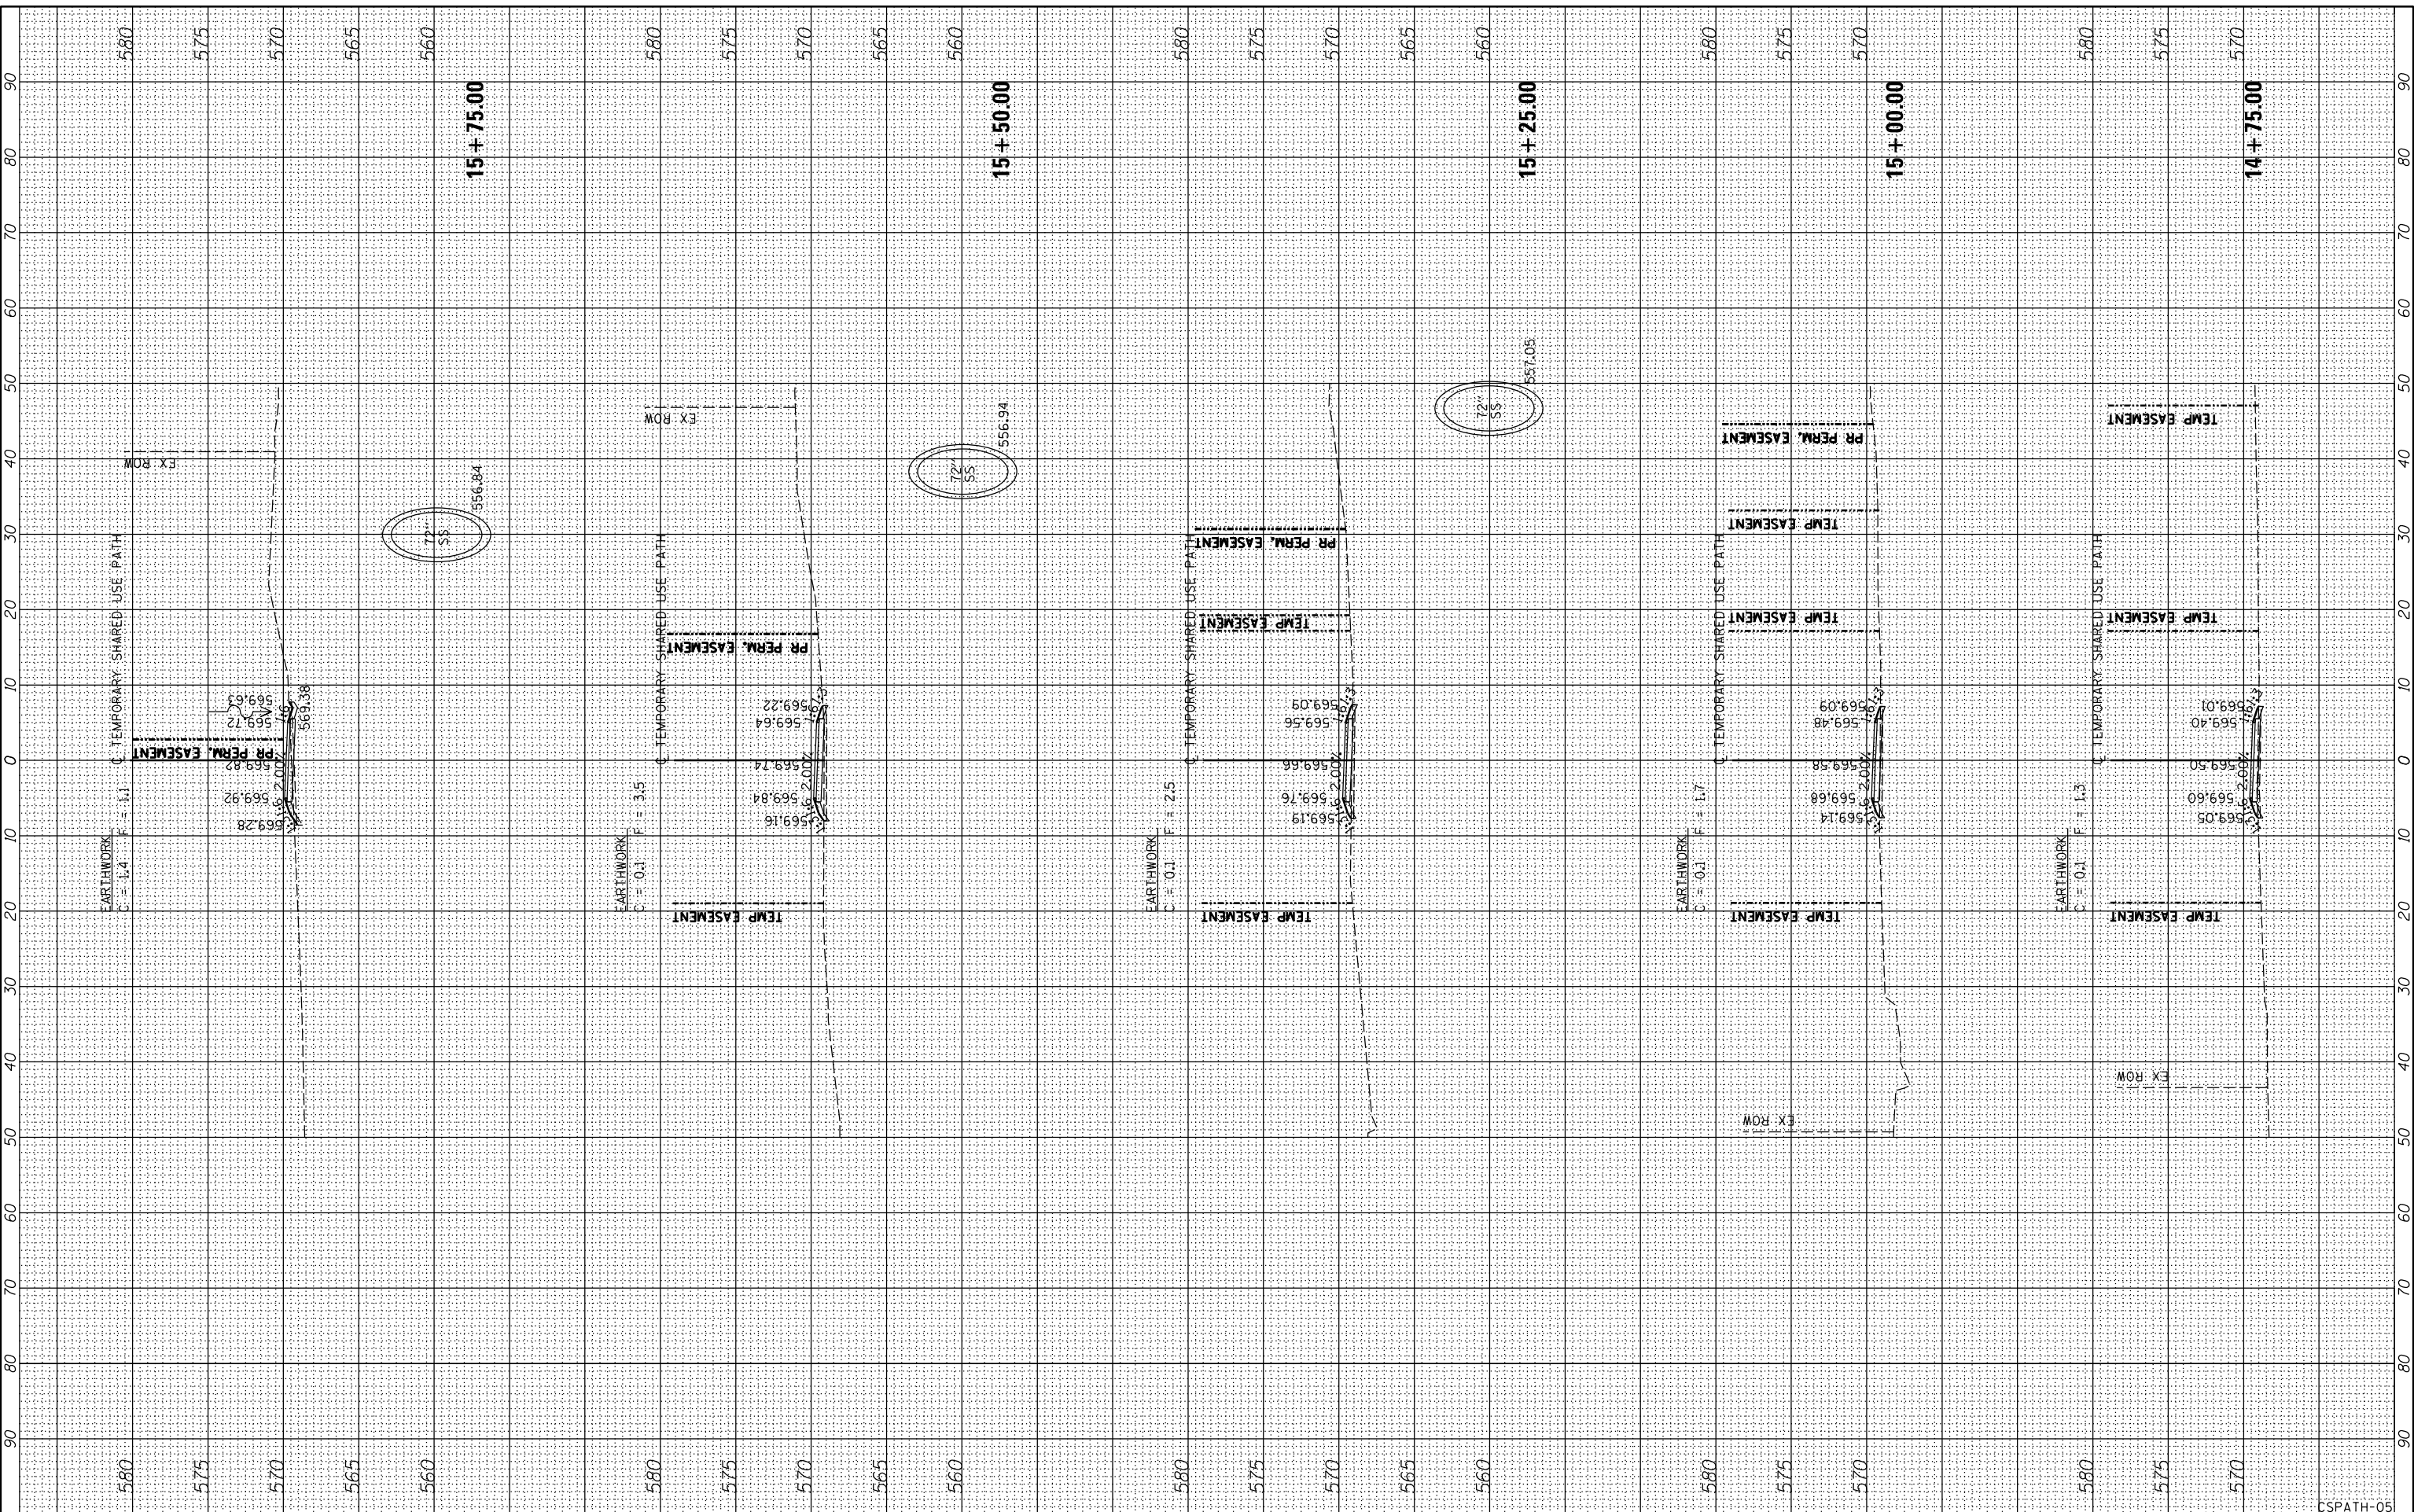

FILE NAME = D2PACKE-HPS-sht-xssht019L.dgn

USER NAME =	pisar01256
DESIGNED -	RLT
DRAWN -	RLT/CBP
REVISOR -	
CHECKED -	AAP/MTH
DATE -	3/7/2014

**STATE OF ILLINOIS
DEPARTMENT OF TRANSPORTATION**

CROSS SECTIONS			
TEMPORARY SHARED USE PATH			
SCALE:	SHEET NO.	OF SHEETS	STA. 14+75.00 TO STA. 15+75.00

F.A.U. RTE.	SECTION	COUNTY	TOTAL SHEETS	SHEET NO.
5756	(81-1)M	ROCK ISLAND	217	211
				CONTRACT NO. 64J68
ILLINOIS FED. AID PROJECT				

CSPATH-05