


SUBSTRUCTURE REPAIR DETAIL

SN 098-0051 PIER #3 (NORTH FACE - LOOKING SOUTH)

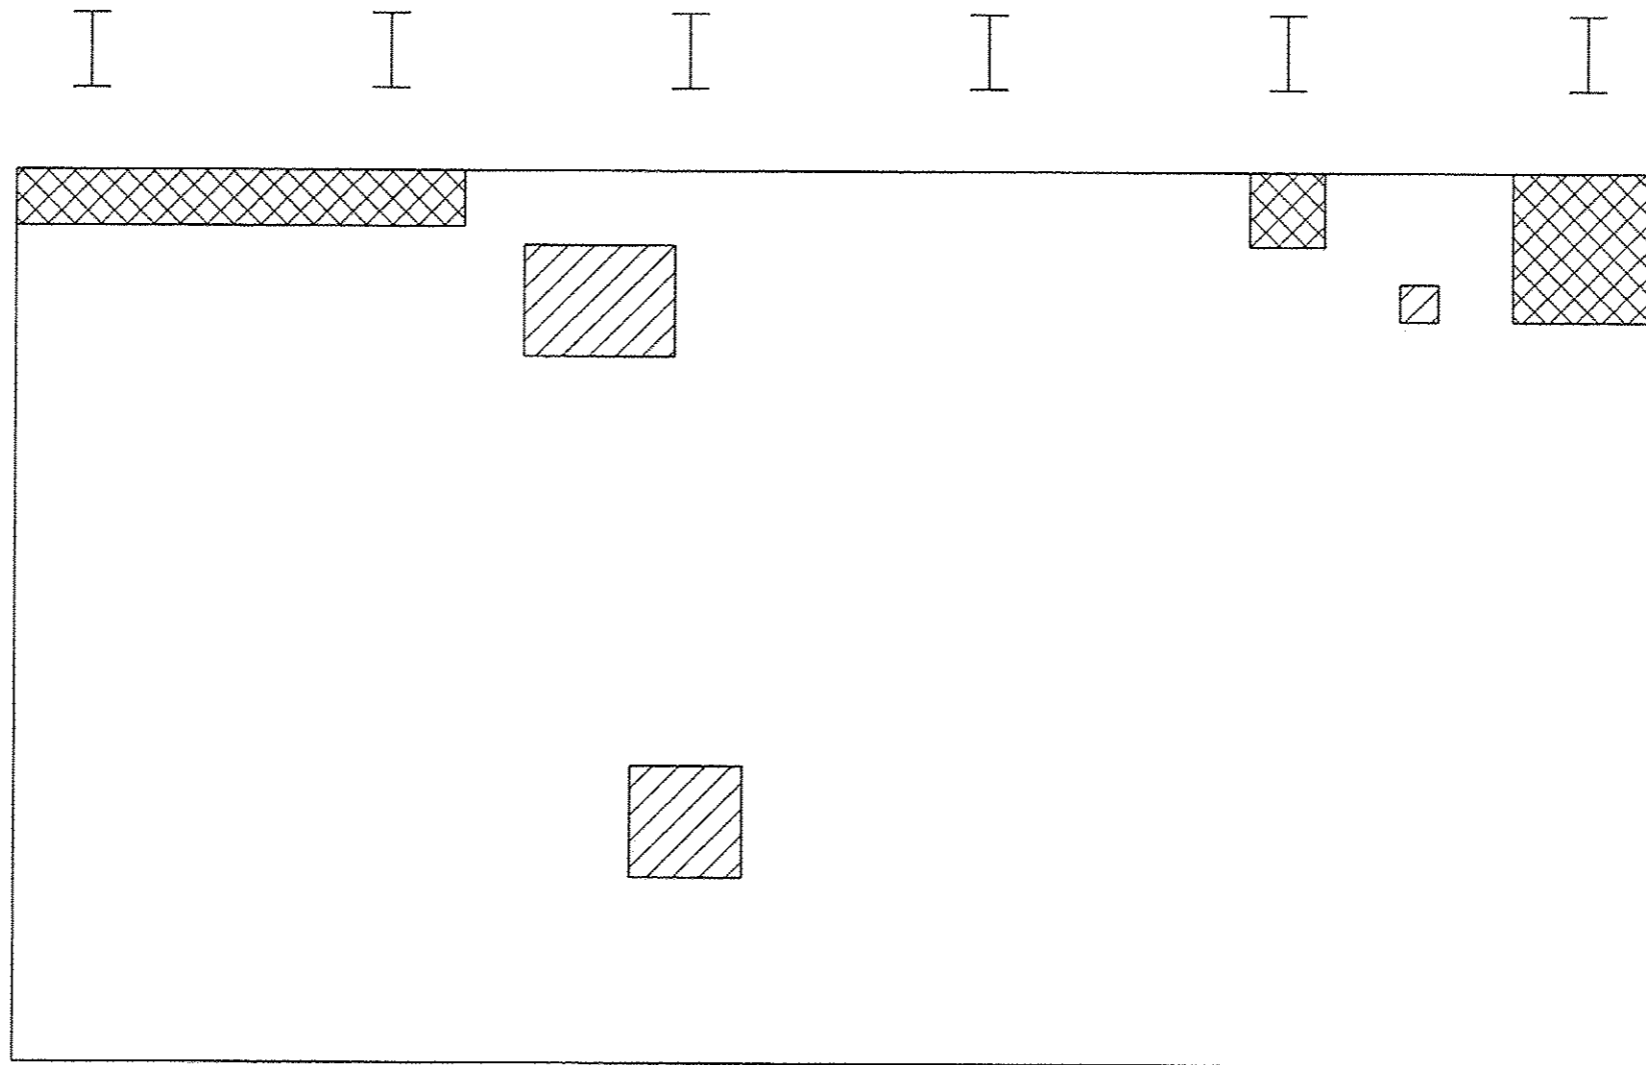

SN 098-0051
PIER #3 (NORTH FACE - LOOKING SOUTH)

ITEM	QUANTITY
(*) STRUCTURAL REPAIR OF CONCRETE \leq 5"	22.0 (SQ FT)
(*) STRUCTURAL REPAIR OF CONCRETE $>$ 5"	38.0 (SQ FT)



(*) THIS IS AN ESTIMATED QUANTITY. THE ACTUAL LOCATION OF DELAMINATED AREAS AND QUANTITIES WILL BE DETERMINED BY THE RESIDENT ENGINEER IN THE FIELD.

Ⓧ TEMPORARY SHORING AND CRIBBING

⊗ DELAMINATED AREA $>$ 5"
 ⊘ DELAMINATED AREA \leq 5"

FILE NAME *	USER NAME * dmsdtd	DESIGNED -	REVISED - 5/28/2014 DDD	STATE OF ILLINOIS DEPARTMENT OF TRANSPORTATION	SUBSTRUCTURE REPAIR DETAIL SN 098-0051 PIER #3 (NORTH FACE - LOOKING SOUTH)	F.A.U. RTE.	SECTION	COUNTY	TOTAL SHEETS	SHEET NO.
D:\BR\Ooss\Whiteside\64J92 Repairs SN 098-0051 & SN 098-0052\CADD\0207713-ehs-cove		DRAWN -	REVISED -			5571	D2 BRIDGE REPAIR 2014-2	WHITESIDE	33	7
Default	PLOT SCALE * 100.0000' / in.	CHECKED -	REVISED -		SCALE: _____ SHEET _____ OF _____ SHEETS					
	PLOT DATE * Wed May 28 09:49:38 2014	DATE -	REVISED -		STA. _____ TO STA. _____					CONTRACT NO. 64J92
										ILLINOIS FED. AID PROJECT