


# SUBSTRUCTURE REPAIR DETAIL

## SN 098-0052 NORTH ABUTMENT (LOOKING NORTH)

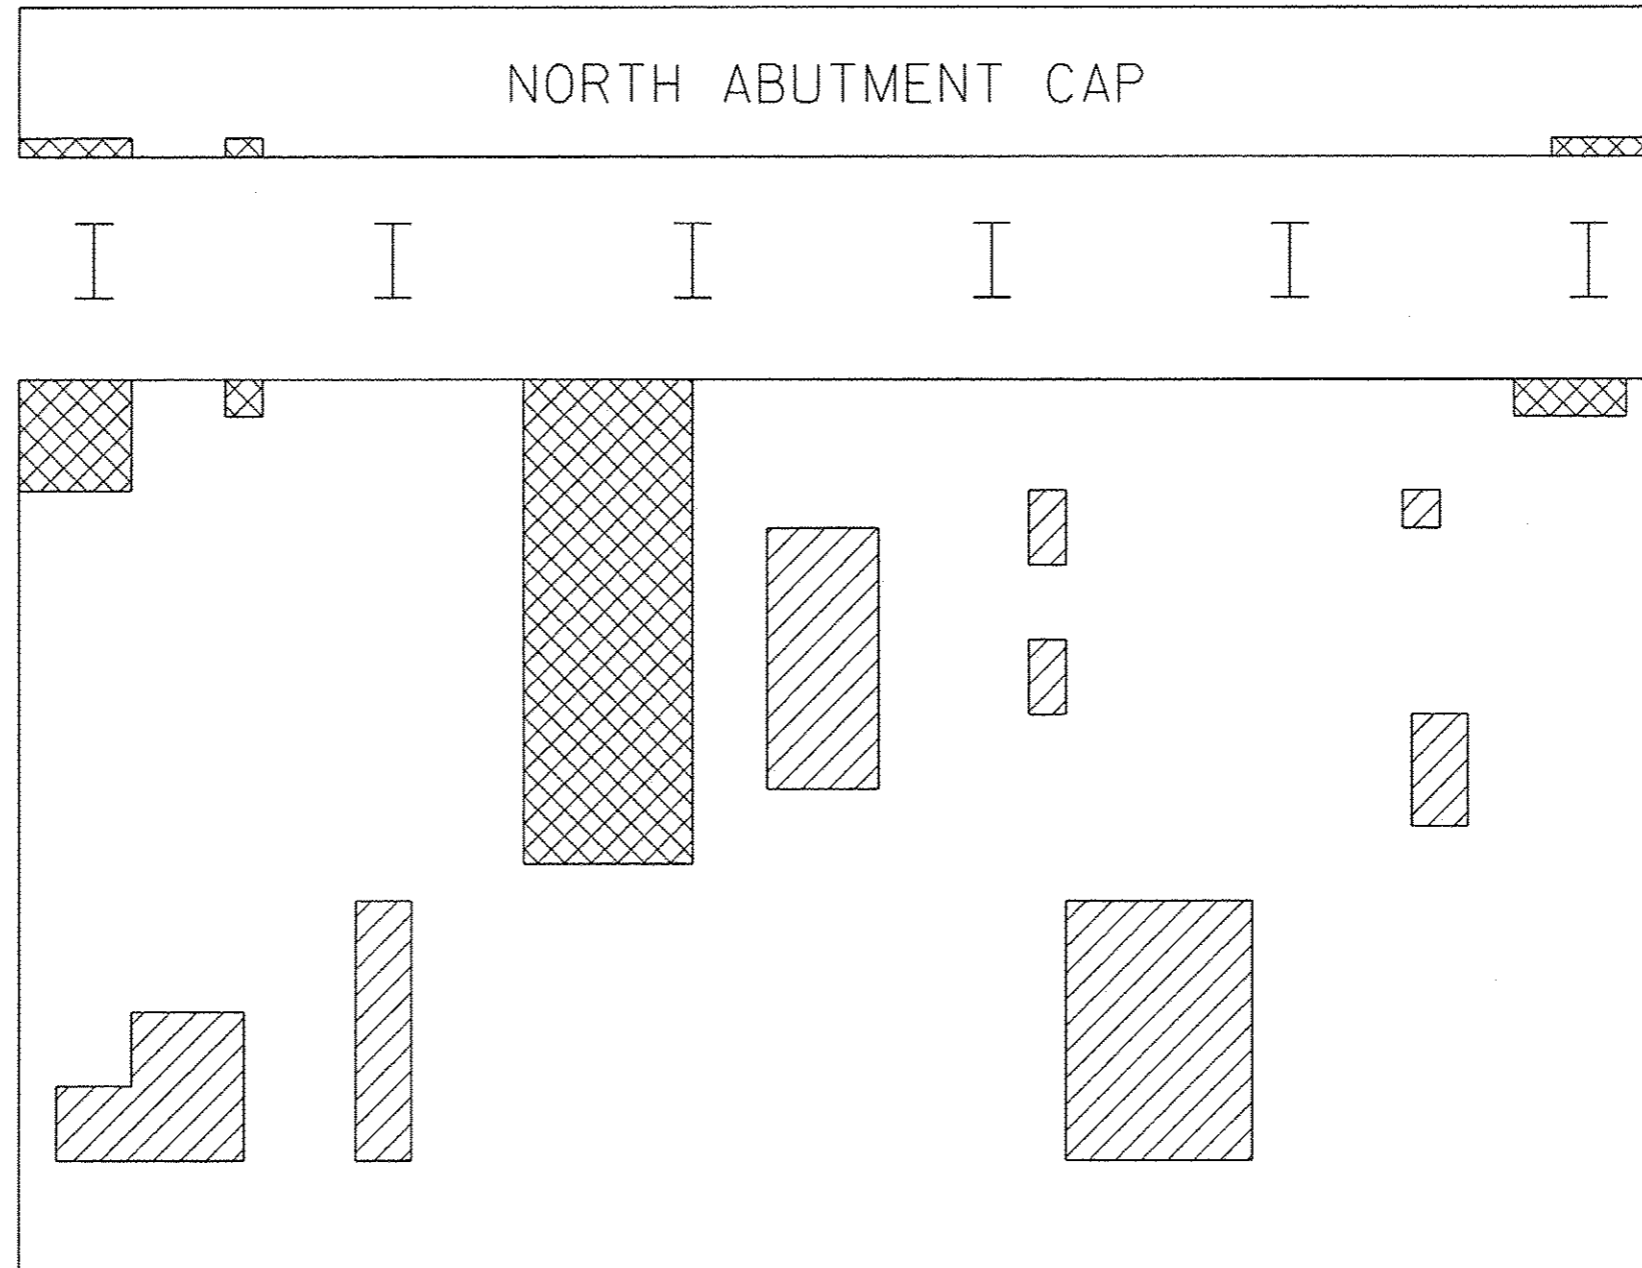

SN 098-0052  
NORTH ABUTMENT (LOOKING NORTH)

ITEM	QUANTITY
(*) STRUCTURAL REPAIR OF CONCRETE $\leq$ 5"	90.0 (SQ FT)
(*) STRUCTURAL REPAIR OF CONCRETE $>$ 5"	74.4 (SQ FT)

(\*) THIS IS AN ESTIMATED QUANTITY. THE ACTUAL LOCATION OF DELAMINATED AREAS AND QUANTITIES WILL BE DETERMINED BY THE RESIDENT ENGINEER IN THE FIELD.

- Ⓜ TEMPORARY SHORING AND CRIBBING
- DELAMINATED AREA  $>$  5"
- DELAMINATED AREA  $\leq$  5"