


STATE OF ILLINOIS
DEPARTMENT OF PUBLIC WORKS & BUILDINGS
DIVISION OF HIGHWAYS


DESIGNED BY	CHECKED BY	QUANTITY	TRUCK LOADS	SAFETY

SHEET NO. SHEETS


Pier #3 Sta. 24+78 C.R. 643.52

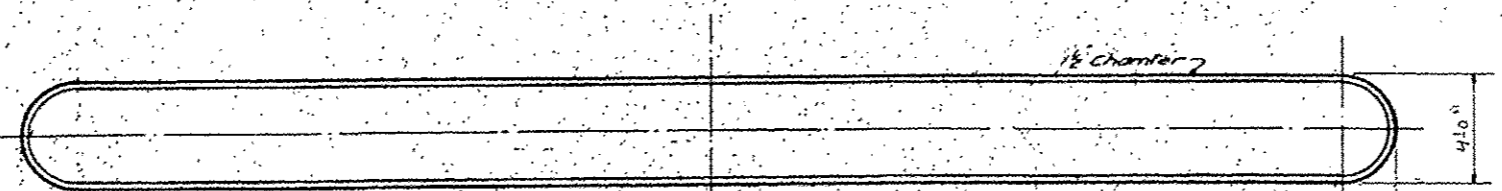


TOP PLAN

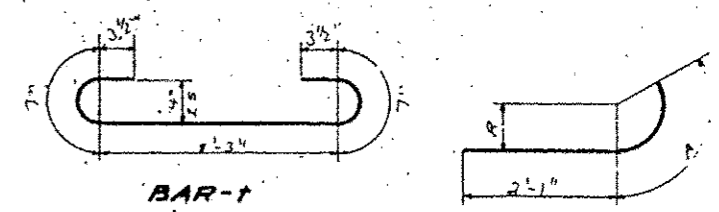

BAR-T

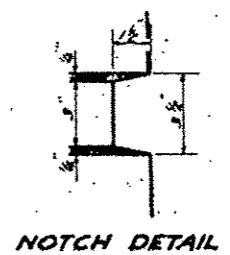


NOTCH DETAIL

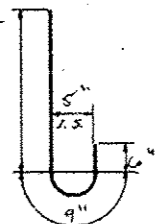


BAR-M

BAR	R	A
h		


DETAIL OF BARS
h - h - h

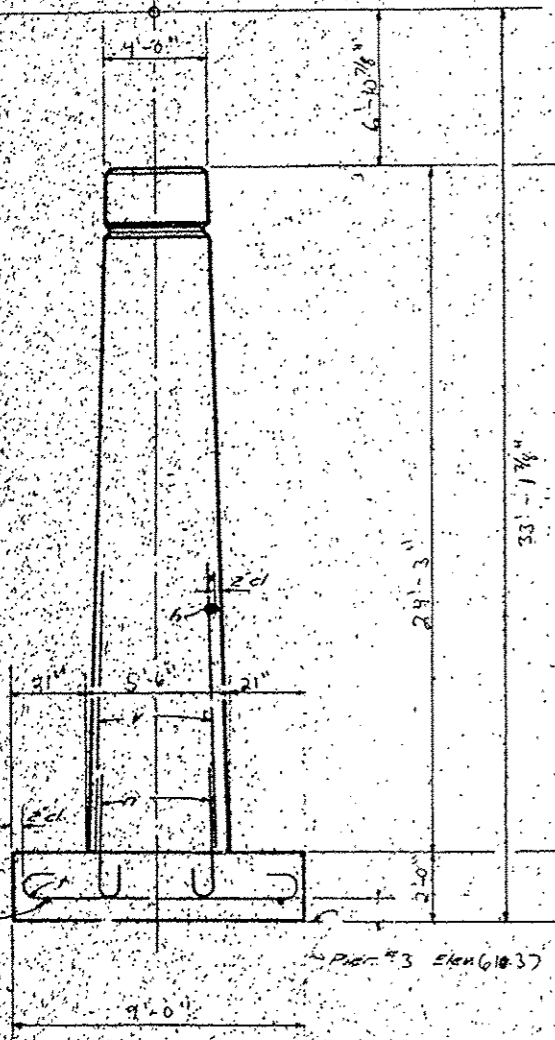

END VIEW

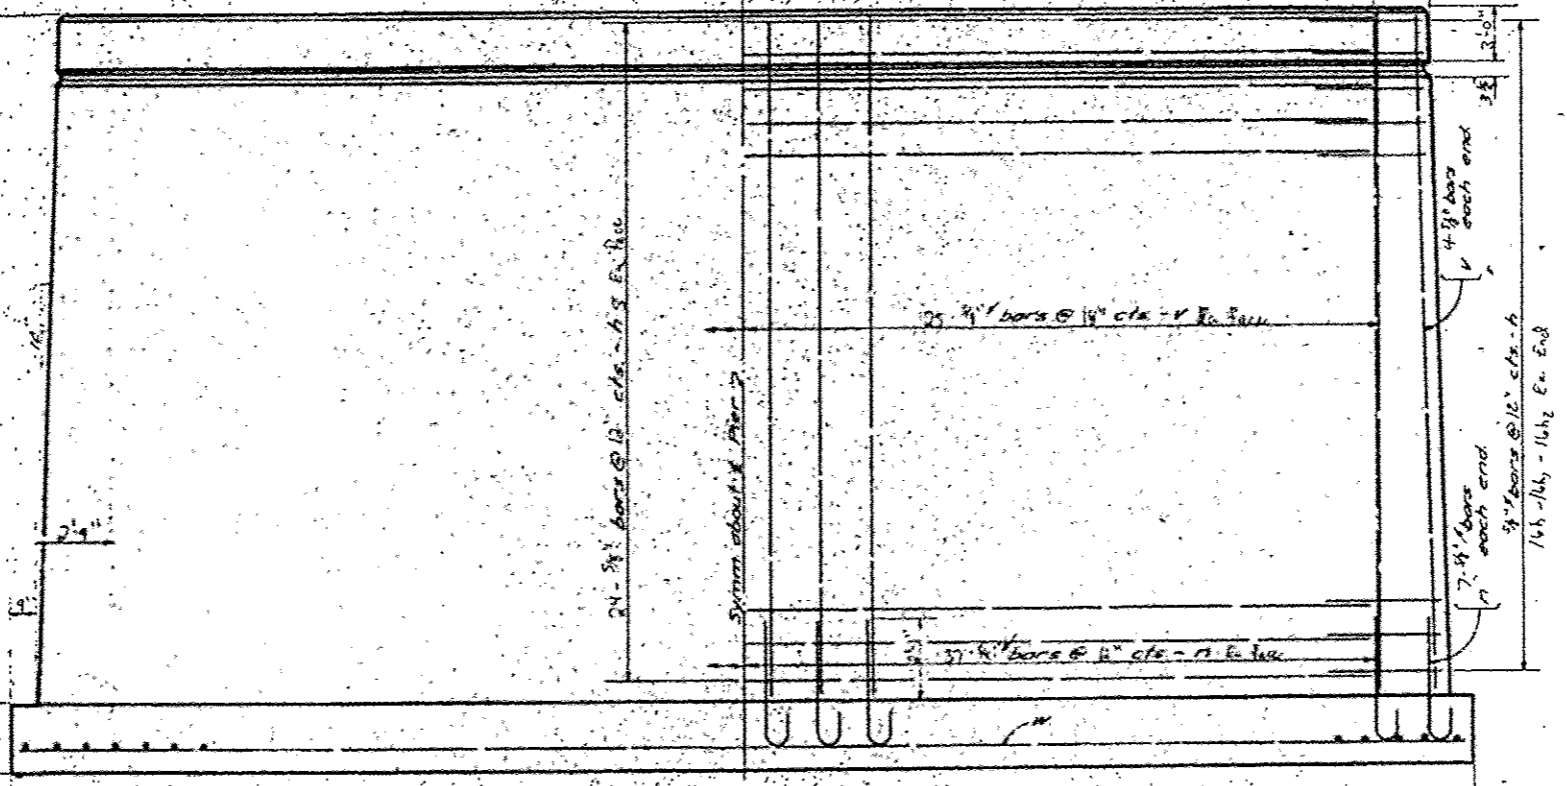

ELEVATION

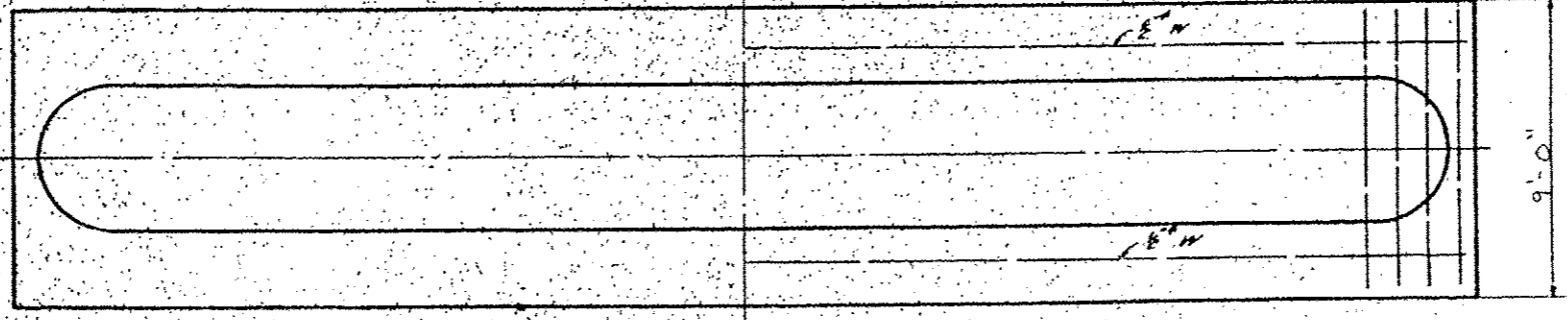

FOOTING PLAN

BILL OF MATERIAL - PIER

BAR	NO	SIZE	LENGTH	BAR	NO	SIZE	LENGTH
v				h			
h							
m							
t							
w		3/8"					

Class A Concrete CU. yds.
Reinforcement Bars Lbs.

Pier 3

FOR INFORMATION ONLY
▲ Added sheet 05/28/2014
DD

STANDARD	COMPUTED	EXAMINED	19
	CHECKED		
	DESIGNED	PASSED	
	CHECKED		
SPECIAL	APPROVED	APPROVED	
	CHECKED		