
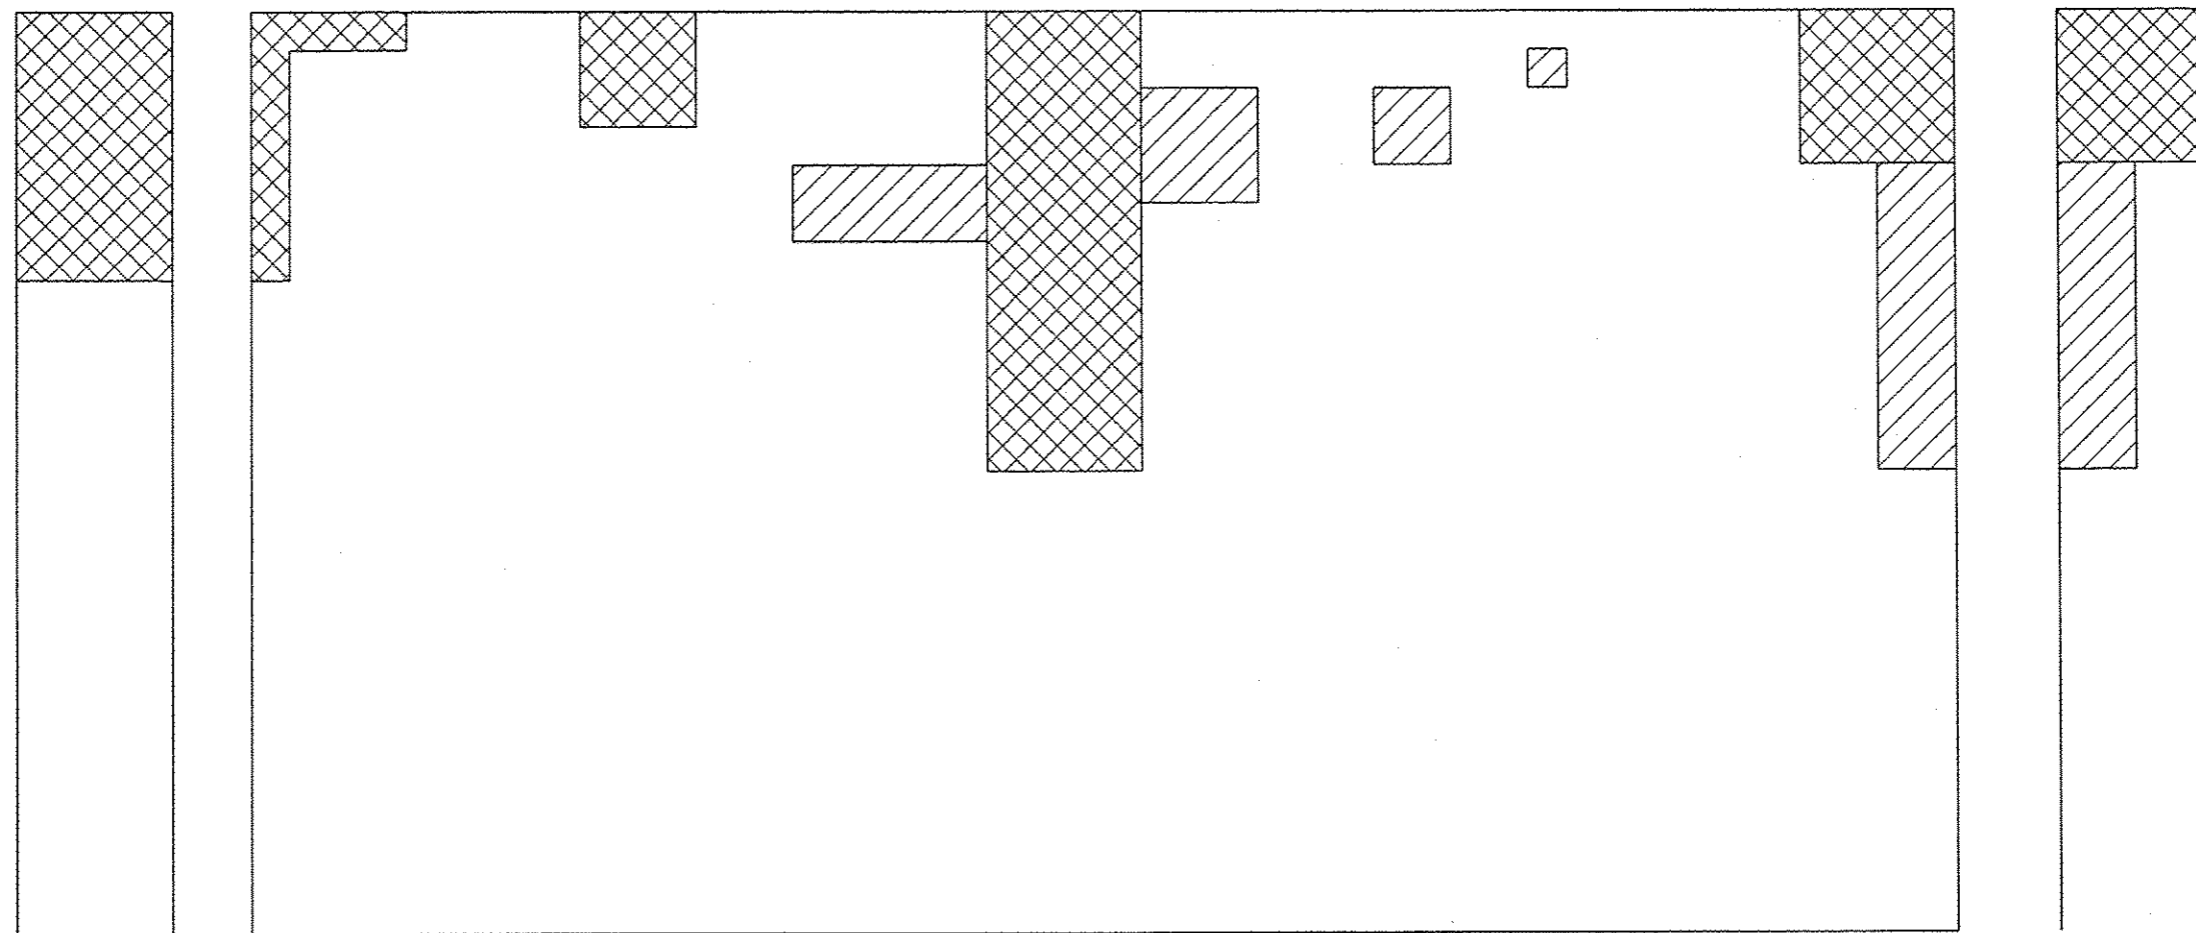


# SUBSTRUCTURE REPAIR DETAIL

## SN 098-0051 PIER #3 (SOUTH FACE - LOOKING NORTH)

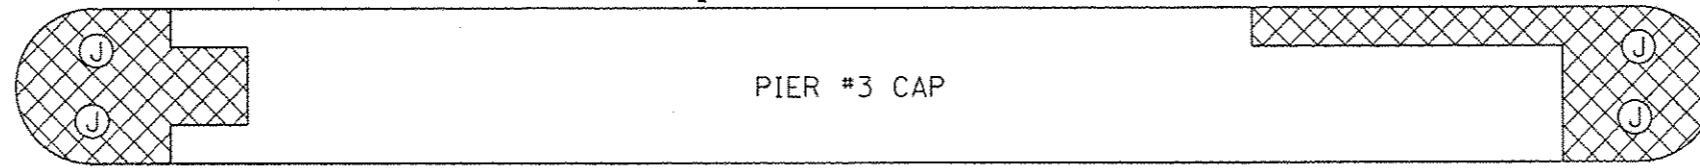

SN 098-0051  
PIER #3 (SOUTH FACE - LOOKING NORTH)

ITEM	QUANTITY
(*) STRUCTURAL REPAIR OF CONCRETE ≤ 5"	88.5 (SQ FT)
(*) STRUCTURAL REPAIR OF CONCRETE > 5"	159.0 (SQ FT)
TEMPORARY SHORING AND CRIBBING	1 (EACH)

(\* THIS IS AN ESTIMATED QUANTITY. THE ACTUAL LOCATION OF DELAMINATED AREAS AND QUANTITIES WILL BE DETERMINED BY THE RESIDENT ENGINEER IN THE FIELD.

- Ⓝ JACKING AND CRIBBING LOCATION
- ▨ DELAMINATED AREA > 5"
- ▧ DELAMINATED AREA ≤ 5"