


SUBSTRUCTURE REPAIR DETAIL

SN 098-0052 NORTH ABUTMENT (LOOKING NORTH)

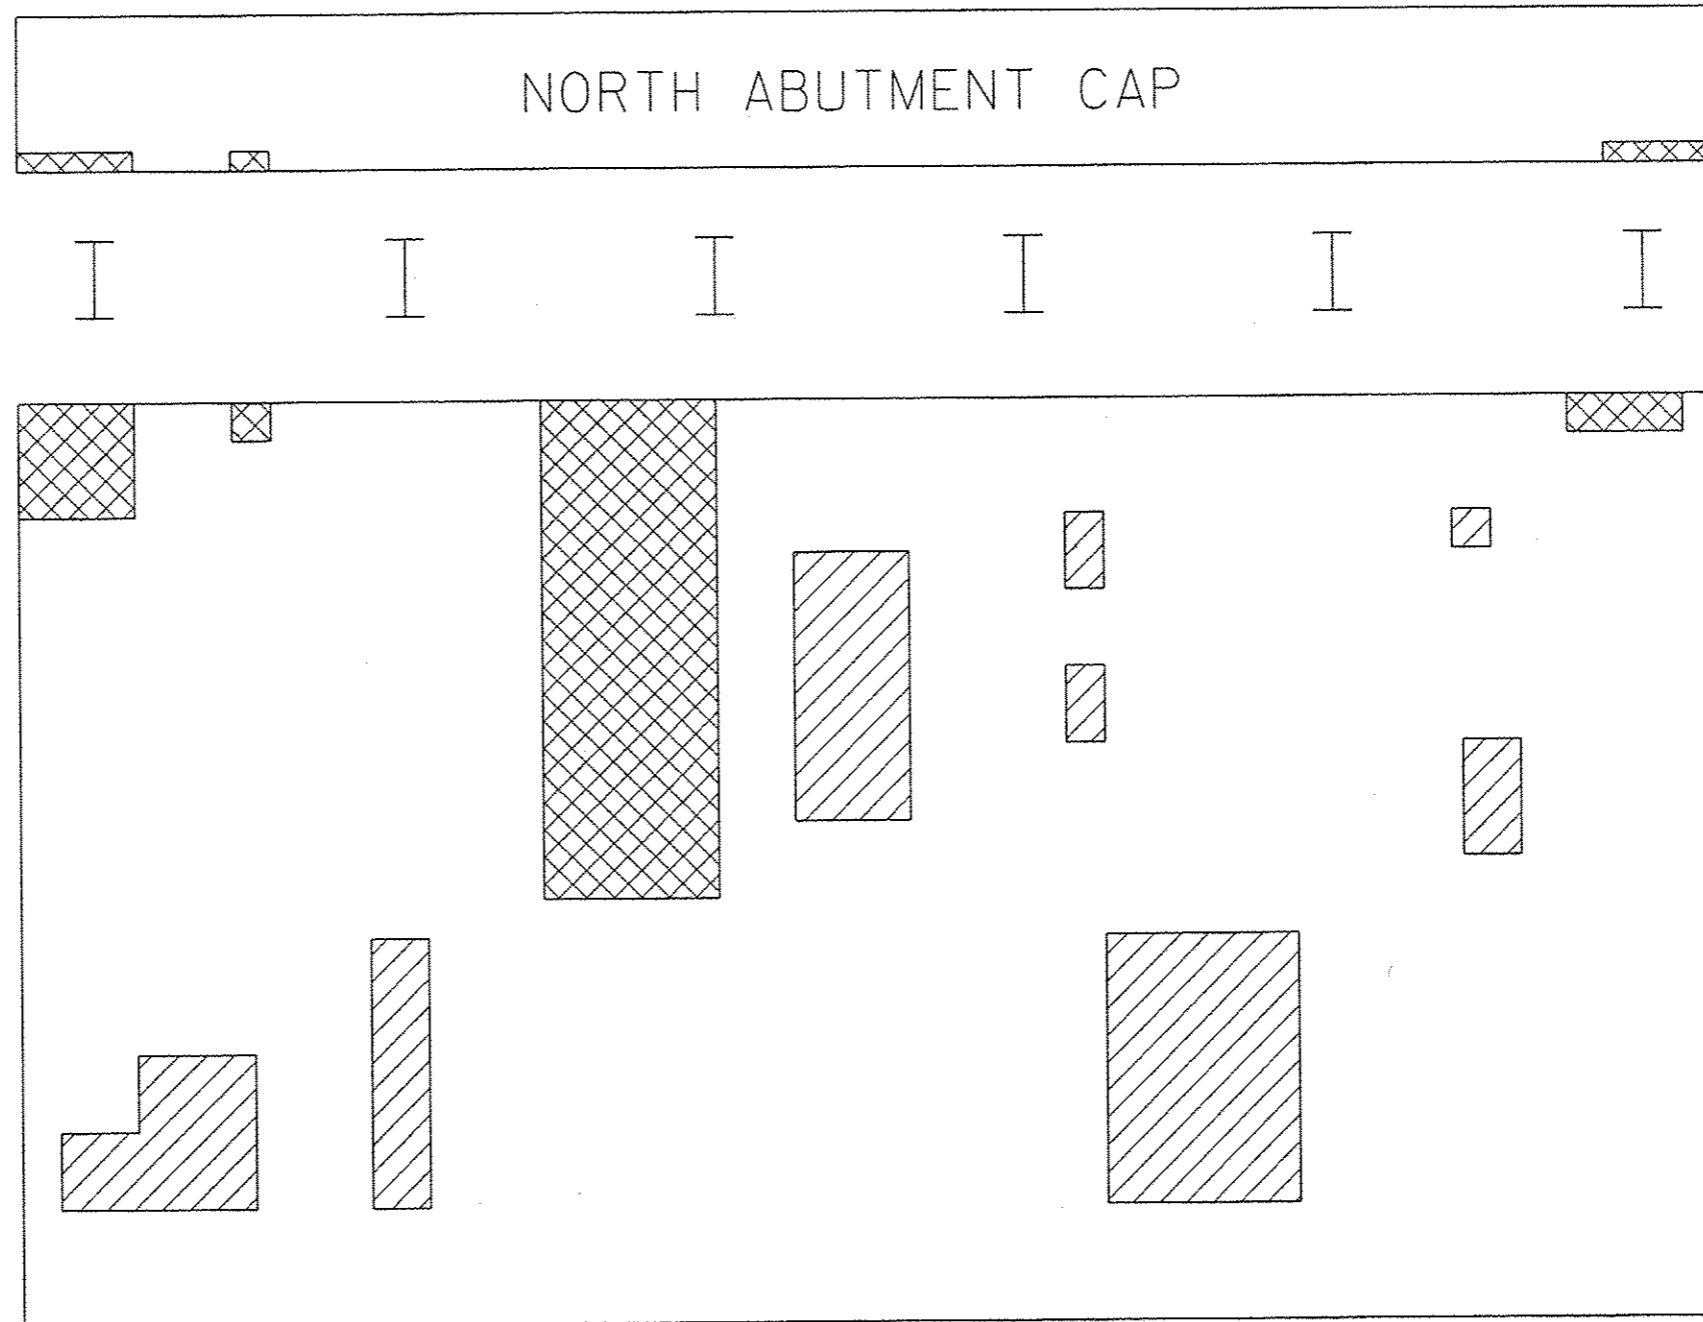

SN 098-0052
NORTH ABUTMENT (LOOKING NORTH)

ITEM	QUANTITY
(*) STRUCTURAL REPAIR OF CONCRETE \leq 5"	90.0 (SQ FT)
(*) STRUCTURAL REPAIR OF CONCRETE $>$ 5"	74.4 (SQ FT)
TEMPORARY SHORING AND CRIBBING	1 (EACH)

(*) THIS IS AN ESTIMATED QUANTITY. THE ACTUAL LOCATION OF DELAMINATED AREAS AND QUANTITIES WILL BE DETERMINED BY THE RESIDENT ENGINEER IN THE FIELD.

- Ⓧ JACKING AND CRIBBING LOCATION
- ⊗ DELAMINATED AREA $>$ 5"
- ▨ DELAMINATED AREA \leq 5"