
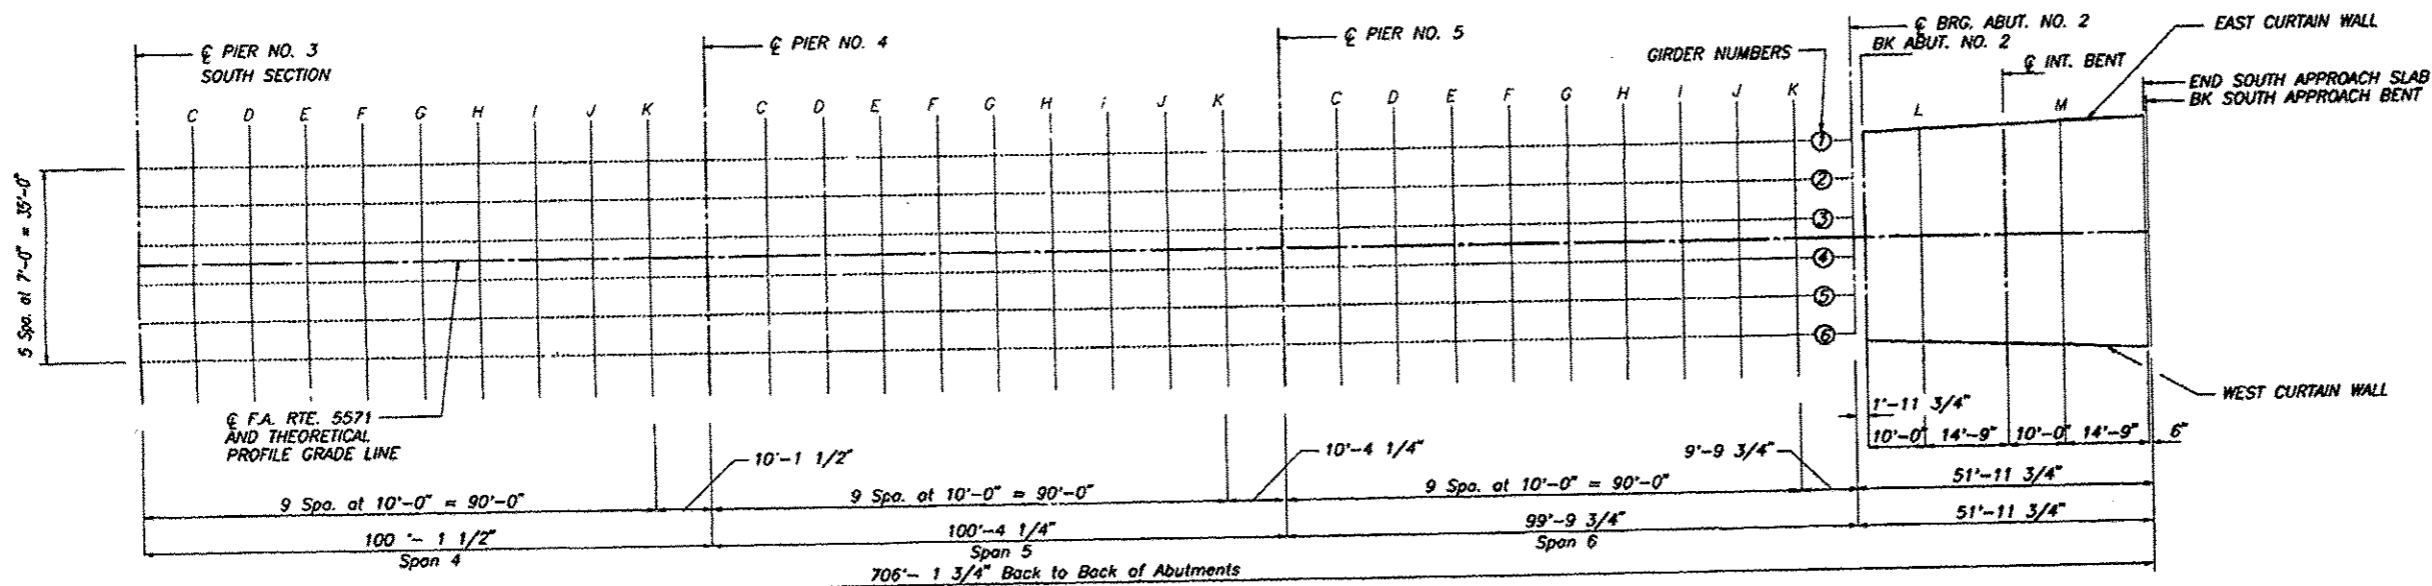


ROUTE NO.	SECTION	COUNTY	TOTAL SHEETS	SHEET NO.
F.A.U. 5571	BD	WHITESIDE	63	22
FED. RD. DIST. NO. 7	RAMNOG	FED. AID PROJECT		

SHEET NO. 8  
44 SHEETS

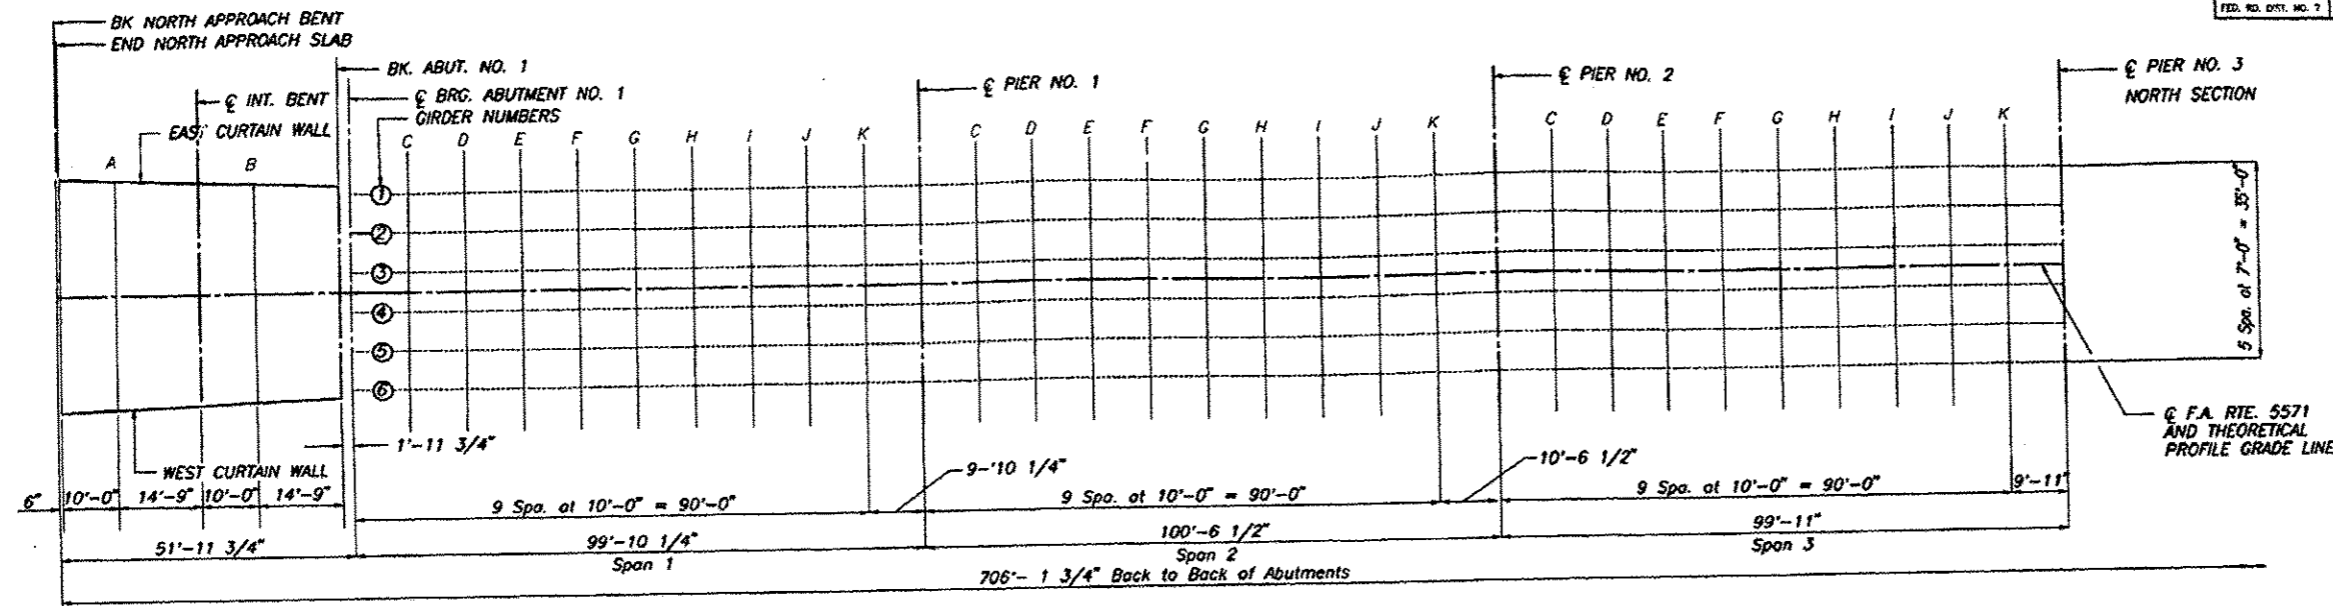

ELEVATION LOCATION PLAN

**SUPERSTRUCTURE  
TOP OF SLAB ELEVATION-LOCATIONS**  
AVENUE "G" OVER NORTH  
CHANNEL OF THE ROCK RIVER  
F.A.U. RTE. 5571 SECTION BD  
WHITESIDE COUNTY  
STRUCTURE NO. 098-0051