

STATE OF ILLINOIS  
DEPARTMENT OF TRANSPORTATION  
DIVISION OF HIGHWAYS  
**PROPOSED  
HIGHWAY PLANS**

F.A.P. RTE.	SECTION	COUNTY	TOTAL SHEETS	SHEET NO.
553	125 RS-4	DEKALB	26	1
FED. ROAD DIST. NO.	ILLINOIS	CONTRACT NO. 66842		

D-93-079-08

**INDEX OF SHEETS**

1	COVER SHEET
2	GENERAL NOTES, HIGHWAY STANDARDS
3 - 6	SUMMARY OF QUANTITIES
7 - 8	TYPICAL SECTIONS
9 - 11	SCHEDULES OF QUANTITIES
12	TIE POINTS
13 - 22	PLAN VIEWS
23 - 26	DETAILS


FOR LIST OF HIGHWAY STANDARDS, SEE SHEET NO. 2

**FAP ROUTE 553 (IL 72)  
SECTION 125 RS-4  
PROJECT: ACF-0553 (157)  
3P MILLING & RESURFACING  
DEKALB COUNTY**

C-93-114-08



MICROFILMED \_\_\_\_\_  
REEL NUMBER \_\_\_\_\_  
AWARDED \_\_\_\_\_  
RESIDENT ENGINEER \_\_\_\_\_  
AS BUILT CHANGES WERE MADE  
ON THE FOLLOWING SHEETS \_\_\_\_\_

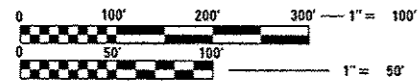


FULL SIZE PLANS HAVE BEEN PREPARED USING STANDARD ENGINEERING SCALES. REDUCED SIZED PLANS WILL NOT CONFORM TO STANDARD SCALES. IN MAKING MEASUREMENTS ON REDUCED PLANS, THE ABOVE SCALES MAY BE USED.

J.U.L.I.E.  
JOINT UTILITY LOCATION INFORMATION FOR EXCAVATION  
1-800-892-0123  
OR 811

**PROJECT ENGINEER: CRAIG REED, P.E.  
UNIT CHIEF: BRAD DUNCAN, P.E.**

DISTRICT 3 NO. (815) 434-6131  
**CONTRACT NO. 66842**

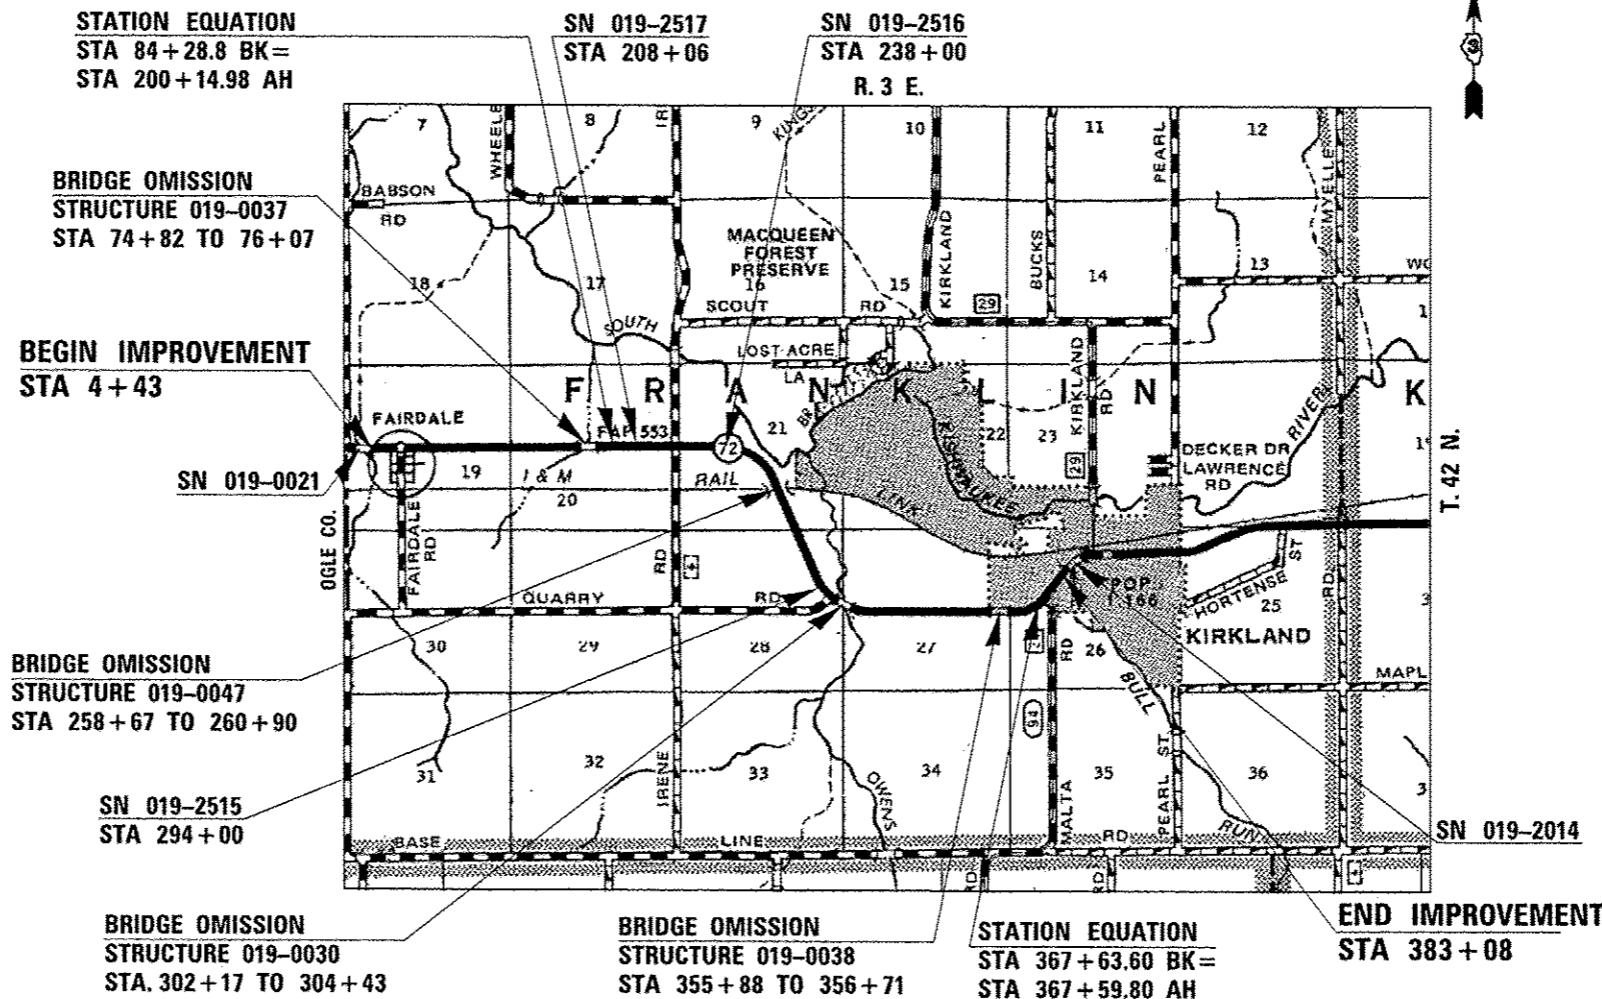

GROSS LENGTH = 26,282.62 FT. = 4.98 MI.  
NET LENGTH = 25,625.62 FT. = 4.85 MI.

**RURAL MINOR ARTERIAL**  
2013 ADT = 2575  
PV = 84.5% SU = 5.5% MU = 10.0%

STATE OF ILLINOIS  
DEPARTMENT OF TRANSPORTATION  
DIVISION OF HIGHWAYS

SUBMITTED Mar 20 20 14  
Paul Costello  
DEPUTY DIRECTOR OF HIGHWAYS, REGION ENGINEER

May 9 20 14  
John D. Baranzelli, P.E.  
ENGINEER OF DESIGN AND ENVIRONMENT

May 9 20 14  
Chris Osman, P.E.  
DIRECTOR OF HIGHWAYS, CHIEF ENGINEER

**PRINTED BY THE AUTHORITY  
OF THE STATE OF ILLINOIS**

PLOT DATE = 3/19/2014  
FILE NAME = c:\pwworking\pwworking\duncanbd\ms64470\0366842-sht-cover.dgn  
PLOT SCALE = 100.0000  
USER NAME = duncanbd