


2002013716

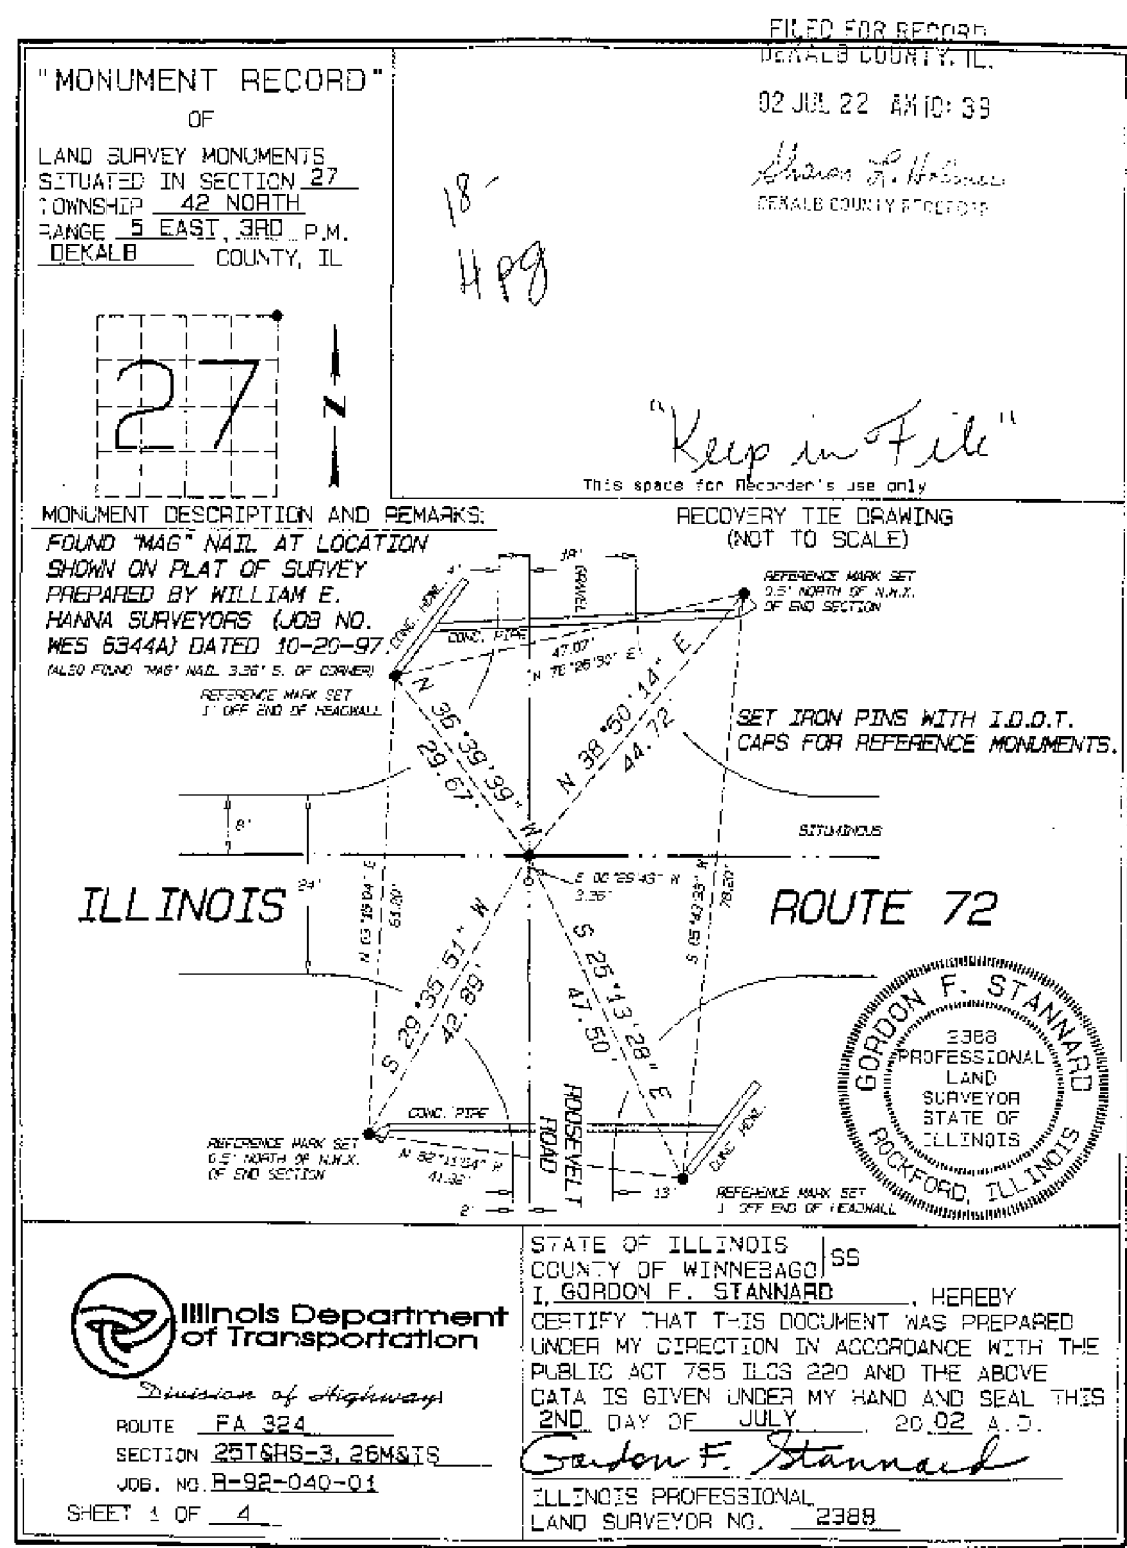

2002013716

2002013716

FILE NAME =	USER NAME = fergusonse	DESIGNED -	REVISED -	STATE OF ILLINOIS DEPARTMENT OF TRANSPORTATION	SECTION CORNER TIE POINTS	F.A.P. RTE.	SECTION	COUNTY	TOTAL SHEETS	SHEET NO.	
et:\pw\work\p\idot\fergusonse\d0366351\066037-sht-cover.dgn		DRAWN -	REVISED -			557	(128)RS-5 & 1-2	DEKALB	11	7	
PLOT SCALE = 100.0000' / in.		CHECKED -	REVISED -			CONTRACT NO. 66037					
PLOT DATE = 4/2/2014		DATE -	REVISED -			FED. ROAD DIST. NO. ILLINOIS FED. AID PROJECT					