


***EXISTING PAVEMENT SECTION**

ILLINOIS ROUTE 47
STA. 66+40± TO 69+43±

* BRIDGE OMISSION
STA 69+43 TO STA 71+97

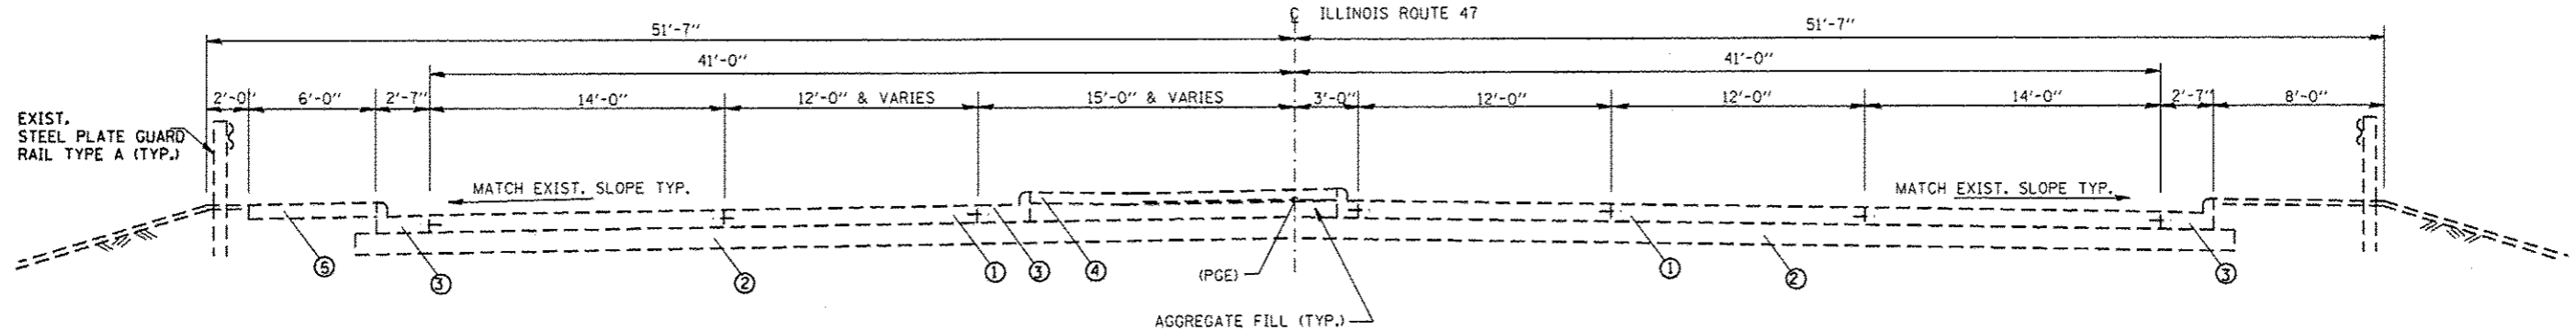


EXISTING PAVEMENT SECTION

ILLINOIS ROUTE 47
STA. 71+97 TO 75+06±

LEGEND

- ① EXIST. PCC PAVEMENT, 10" HINGE JOINTED
- ② EXIST. SUBBASE GRANULAR MATERIAL, TYPE A, 12"
- ③ EXIST. CCC AND G, TYPE B6.24
- ④ EXIST. CONCRETE MEDIAN SURFACE, 4"
- ⑤ EXIST. PCC SIDEWALK, 4"

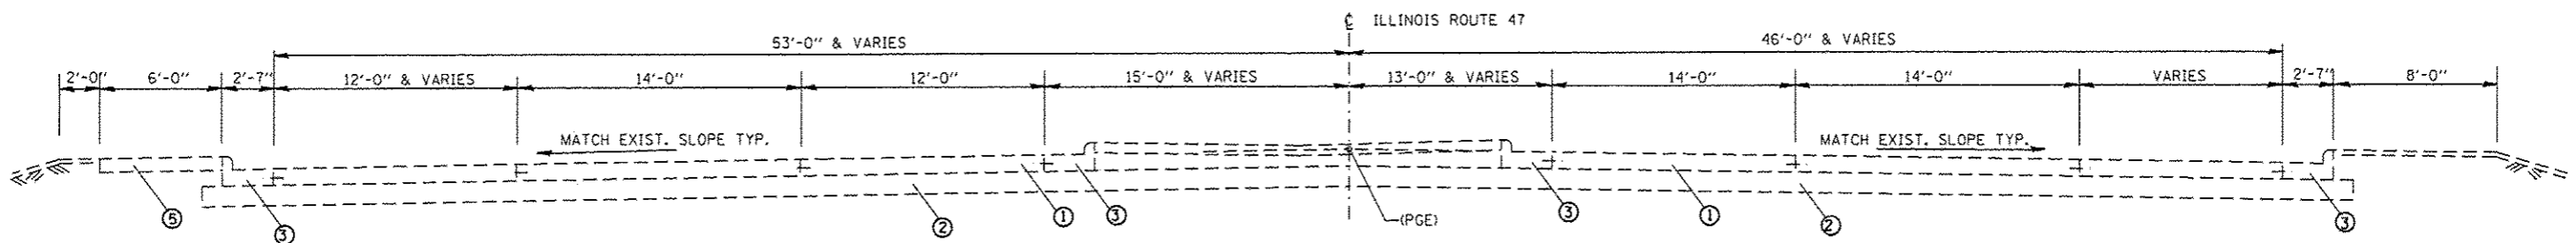

EXISTING PAVEMENT SECTION

ILLINOIS ROUTE 47
STA. 77+75± TO 95+00±

FILE NAME =	USER NAME = woodshankr1	DESIGNED - YOGESH PATEL	REVISED -	STATE OF ILLINOIS DEPARTMENT OF TRANSPORTATION	TYPICAL SECTIONS		F.A.P. RTE.	SECTION	COUNTY	TOTAL SHEETS	SHEET NO.	
01\pw\work\p1dot\woodshankr1\023009501	3xxxxx.sht-details.dgn	DRAWN - YOGESH PATEL	REVISED -				.326	D3 PATCHING 2015-5	GRUNDY	10	6	
#MODELNAME#	PLOT SCALE = 1/8"=1'-0"	CHECKED - RON WOODSHANK	REVISED -		SCALE: _____	SHEET 2 OF 2 SHEETS	STA. _____ TO STA. _____	ILLINOIS FED. AID PROJECT				
	PLOT DATE = 4/2/2014	DATE -	REVISED -		CONTRACT NO. 66D70							