


**TYPICAL SECTION  
MAINLINE**  
M.M. 218.07 TO M.M. 221.10

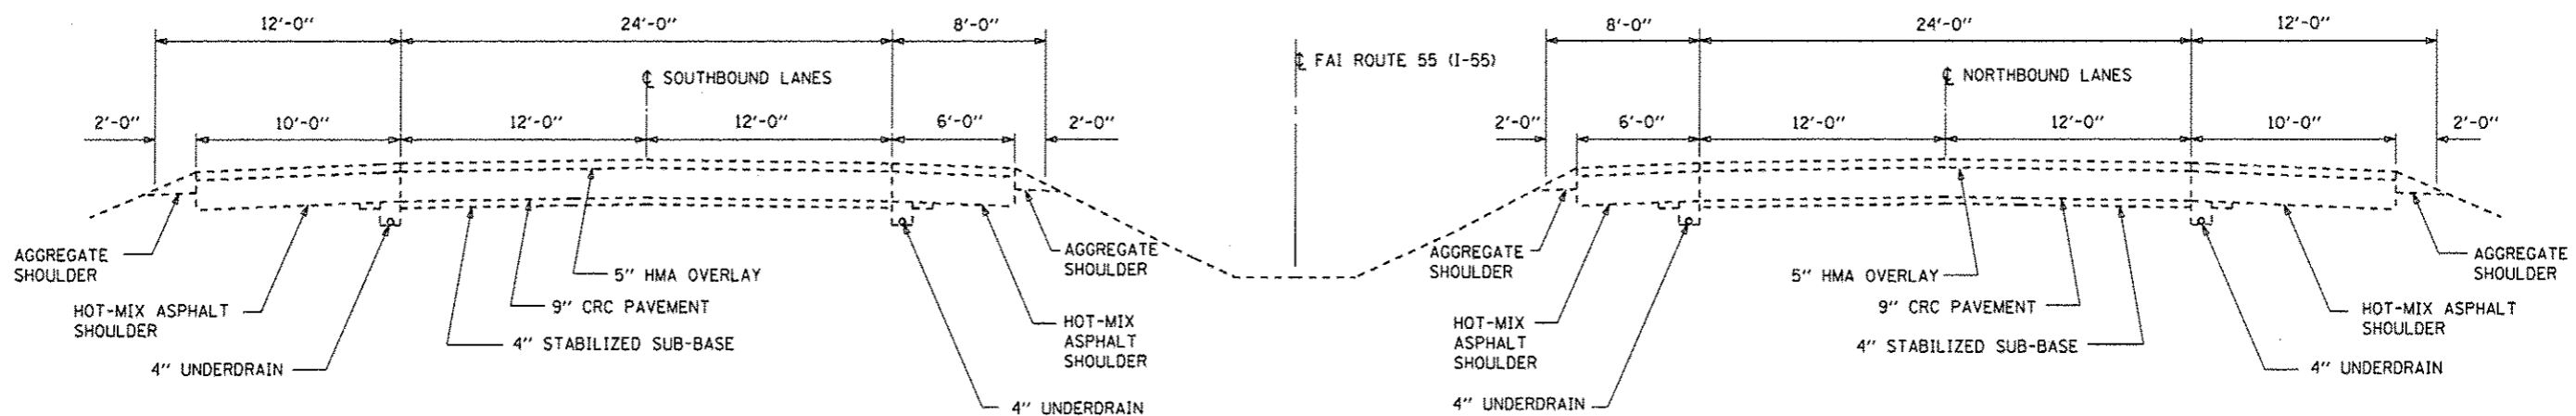

**TYPICAL SECTION  
MAINLINE**  
M.M. 221.10 TO M.M. 233.49

FILE NAME *	USER NAME = santacruzja	DESIGNED -	REVISED -	<b>STATE OF ILLINOIS DEPARTMENT OF TRANSPORTATION</b>	<b>TYPICAL SECTIONS</b>		F.A.I. RTE.	SECTION	COUNTY	TOTAL SHEETS	SHEET NO.
0:\pwwork\pwwork\pwwork\santacruzja\0366077-sh1-detail.dgn	PLOT SCALE = 500000.1838 * / 1/8"	DRAWN -	REVISED -				55	D3 PATCHING 2015-3	GRUNDY	13	5
#MODELNAME*	PLOT DATE = 3/31/2014	CHECKED -	REVISED -		SCALE: SHEET 1 OF 1 SHEETS STA. TO STA.		CONTRACT NO. 66077				
							ILLINOIS FED. AID PROJECT				