


EXISTING CROSS SECTION
LOOKING EAST

 HMA SURFACE REMOVAL 1-1/4"
 HMA SURFACE CSE.
MIX D, N50

THE EXISTING BRIDGE DECK HAS WATERPROOFING UNDER THE HMA. CONTRACTOR IS NOT TO DISTURB WATERPROOFING MEMBRANE DURING MILLING OPERATION.

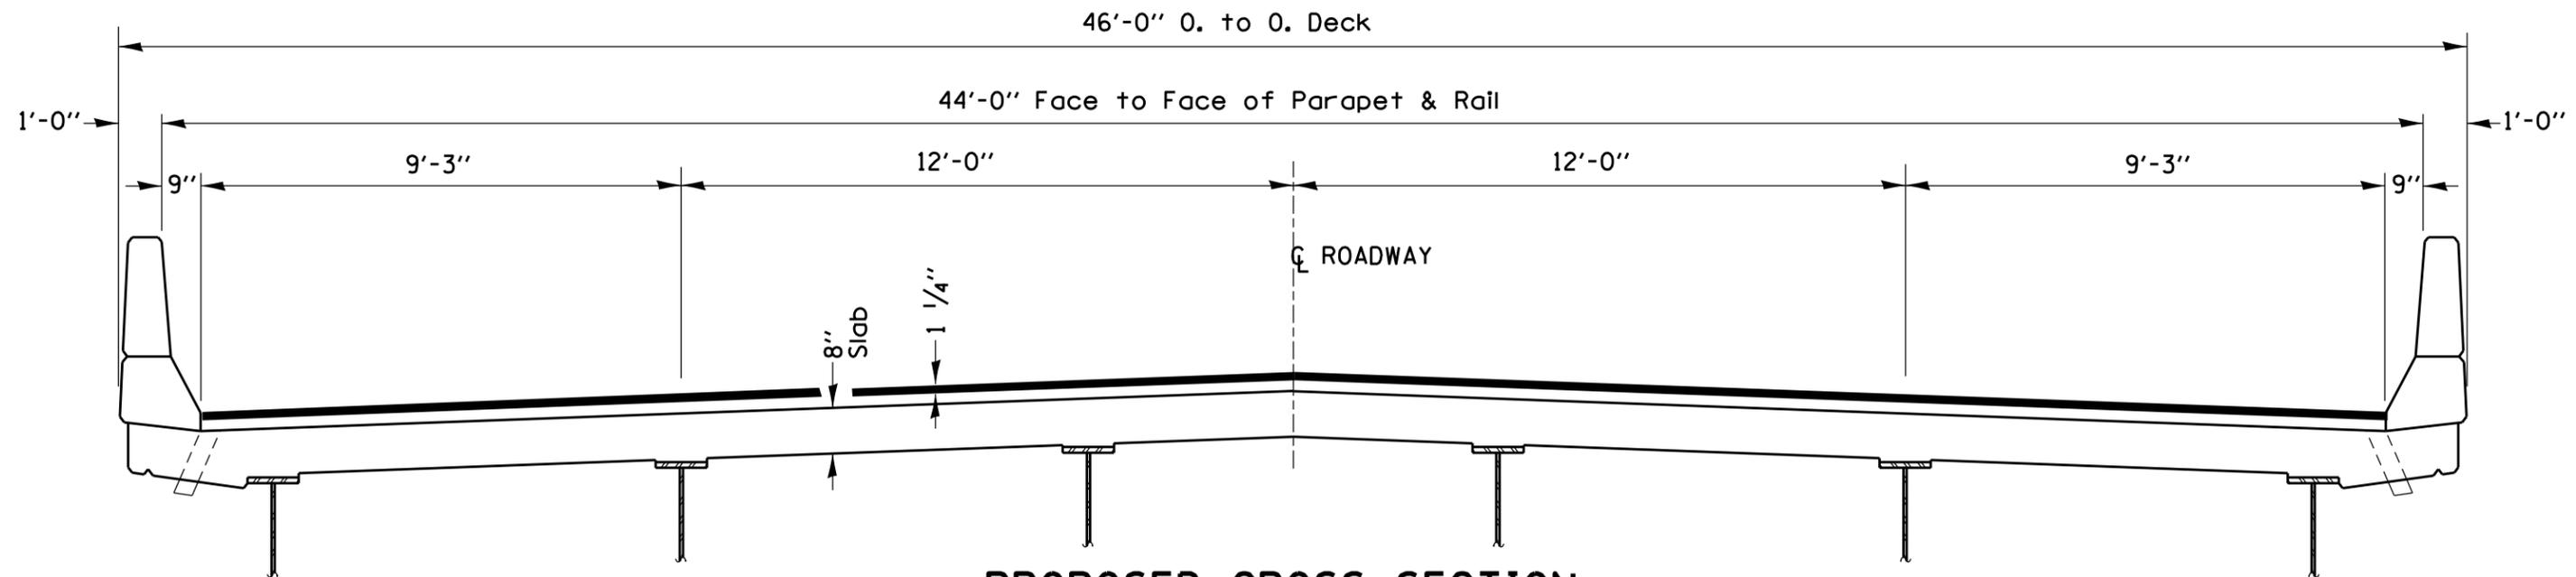

PROPOSED CROSS SECTION
LOOKING EAST

FILE NAME =	USER NAME = #USER#	DESIGNED - _____	REVISED - _____	STATE OF ILLINOIS DEPARTMENT OF TRANSPORTATION	SN 032-0075 TYPICAL SECTION		F.A.S. RTE.	SECTION	COUNTY	TOTAL SHEETS	SHEET NO.
#FILE#	PLOT SCALE = #SCALE#	DRAWN - _____	REVISED - _____				297	IG-VBRS-1 & (F)RS-4	GRUNDY	15	6
#MODELNAME#	PLOT DATE = #DATE#	CHECKED - _____	REVISED - _____		CONTRACT NO. 66080			ILLINOIS FED. AID PROJECT			
					SCALE: _____	SHEET _____	OF _____	SHEETS	STA. _____	TO STA. _____	