

LEGEND

- ARROW BOARD
- WORK AREA
- SIGN
- LDS PANELS
- DIRECTION INDICATOR BARRICADE WITH STEADY BURN MONODIRECTIONAL LIGHT
- DRUM WITH STEADY BURN MONODIRECTIONAL LIGHT
- TYPE IV BARRICADE WITH FLASHING LIGHTS
- TEMPORARY CONCRETE BARRIER
- IMPACT ATTENUATOR

SUGGESTED STAGE CONSTRUCTION SEQUENCE

PRESTAGE

1. CONSTRUCT MEDIAN BASE COURSE, 10" STA 96+50 TO 99+29.50 & STA 100+62.50 TO STA 103+50

STAGE I

1. ERECT TRAFFIC CONTROL FOR STAGE I.
2. REMOVE EXISTING BRIDGE AND PAVEMENT RT. CONSTRUCT PROPOSED BRIDGE.
3. CONSTRUCT PROPOSED GUARDRAIL & TERMINALS STA. 98+57.35 RT TO STA. 99+51.10 RT.

GENERAL NOTES


1. EXISTING PAVEMENT MARKING THAT CONFLICT WITH THE REVISED STAGE TRAFFIC PATTERNS DURING ALL PHASES OF STAGE CONSTRUCTION SHALL BE REMOVED AS SPECIFIED IN SECTION 783 OF THE STANDARD SPECIFICATIONS AND PAID FOR AS "PAVEMENT MARKING REMOVAL".
2. THE CONTRACTOR SHALL MAINTAIN ACCESS TO ALL PRIVATE AND COMMERCIAL PROPERTIES DURING ALL PHASES OF CONSTRUCTION.

STAGE II

1. ERECT TRAFFIC CONTROL FOR STAGE II.
2. REMOVE EXISTING BRIDGE AND PAVEMENT LT.
3. CONSTRUCT PROPOSED BRIDGE.
4. CONSTRUCT PROPOSED GUARDRAIL & TERMINALS STA 100+39.9 LT TO STA 101+46.2 LT.

FINAL

1. REMOVE ALL STAGE TRAFFIC CONTROL AND RE-ESTABLISH NORMAL TRAFFIC PATTERNS.
2. COMPLETE HOT MIX ASPHALT SURFACE REMOVAL, AND SURFACE COURSE UNDER TRAFFIC WITH FLAGGERS.
3. FINAL STRIPING, SEEDING AND MISCELLANEOUS CLEANUP.

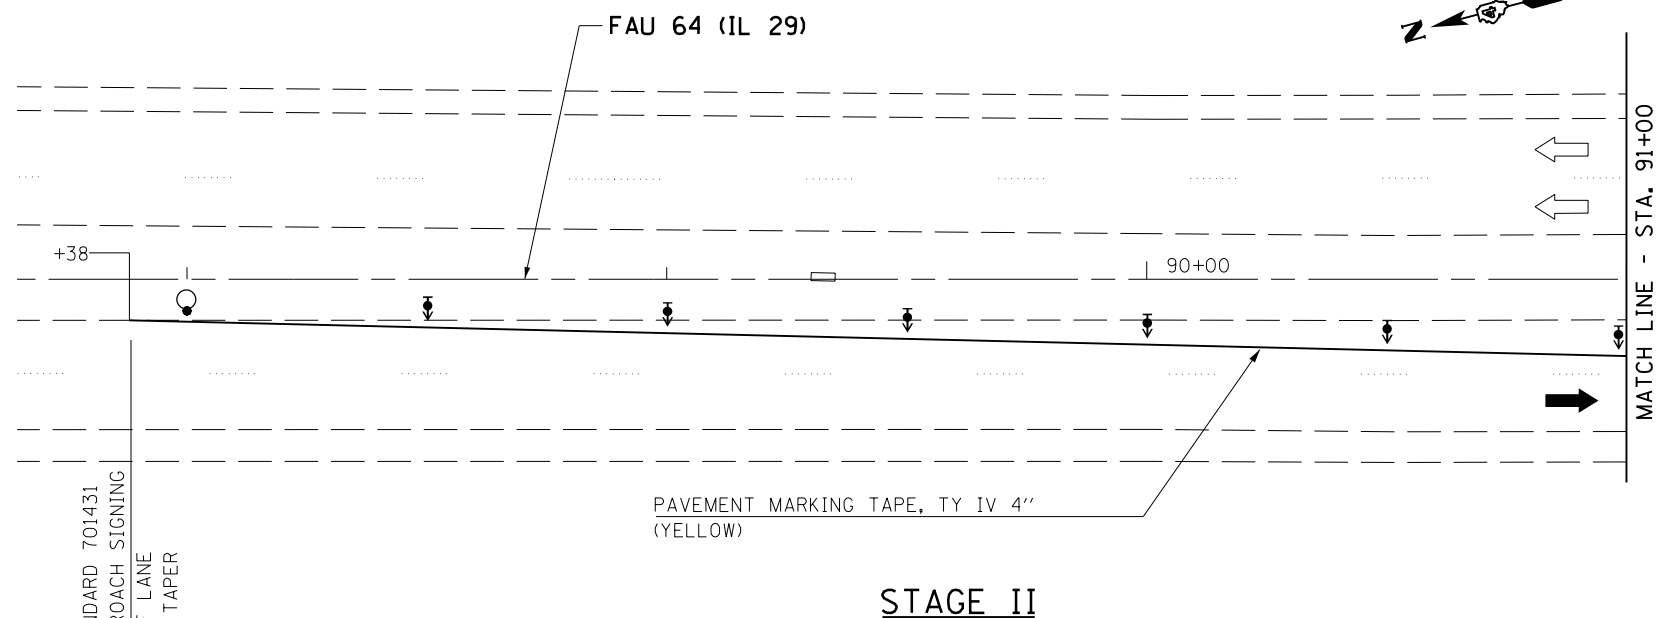

USER NAME = *USER*	DESIGNED -	REVISED -
PLOT SCALE = *SCALE*	DRAWN -	REVISED -
PLOT DATE = *DATE* *TIME*	CHECKED -	REVISED -
	DATE -	REVISED -

F.A.U. RTE.	SECTION	COUNTY	TOTAL SHEETS	SHEET NO.
64	(10B)BR	PEORIA	77	23
CONTRACT NO. 68481				
FED. ROAD DIST. NO. 4 ILLINOIS FED. AID PROJECT				