

SEE STANDARD 701431
FOR APPROACH SIGNING
START OF LANE
CLOSURE TAPER

PAVEMENT MARKING TAPE, TY IV 4"
(YELLOW)


FAU 64 (IL 29)

MATCH LINE - STA. 109+00

LEGEND

- ARROW BOARD
- WORK AREA
- SIGN
- LDS PANELS
- DIRECTION INDICATOR BARRICADE WITH STEADY BURN MONODIRECTIONAL LIGHT
- DRUM WITH STEADY BURN MONODIRECTIONAL LIGHT
- TYPE IV BARRICADE WITH FLASHING LIGHTS
- TEMPORARY CONCRETE BARRIER
- IMPACT ATTENUATOR

STAGE I

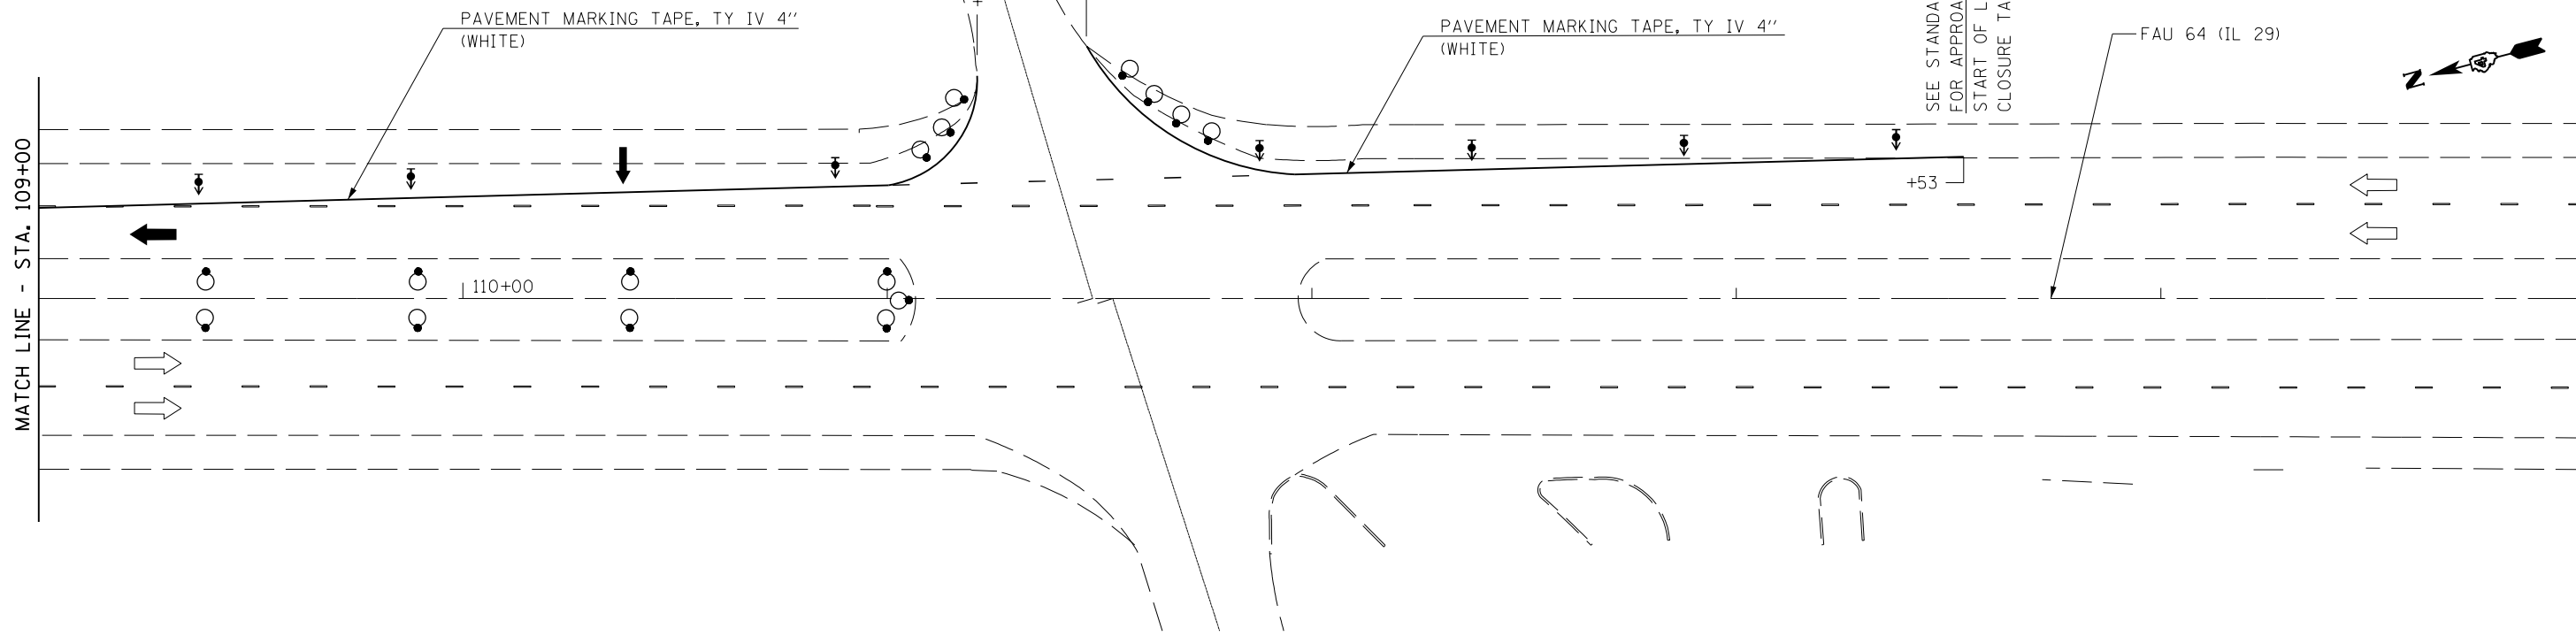

PAVEMENT MARKING TAPE, TY IV 4"
(WHITE)

PAVEMENT MARKING TAPE, TY IV 4"
(WHITE)

SEE STANDARD 701431
FOR APPROACH SIGNING
START OF LANE
CLOSURE TAPER

MATCH LINE - STA. 109+00

STAGE II



USER NAME = *USER*	DESIGNED -	REVISED -
PLOT SCALE = *SCALE*	DRAWN -	REVISED -
PLOT DATE = *DATE* *TIME*	CHECKED -	REVISED -
	DATE -	REVISED -

STATE OF ILLINOIS
DEPARTMENT OF TRANSPORTATION

TRAFFIC CONTROL PLAN - STAGING

SCALE: SHEET NO. OF SHEETS STA. 109+00 TO STA. 113+53

F.A.U. RTE.	SECTION	COUNTY	TOTAL SHEETS	SHEET NO.
64	(10B)BR	PEORIA	77	27
CONTRACT NO. 68481				
FED. ROAD DIST. NO. 4 ILLINOIS FED. AID PROJECT				