



- NOTES:
1. PLACE TRAFFIC CONTROL SIGNS AND DEVICES AS SHOWN IN STANDARD 701321.
  2. ALL TEMPORARY BRIDGE TRAFFIC SIGNALS FOR STAGE 1 AND STAGE 2 SHALL BE CONSIDERED AS ONE EACH.
  3. BARRIER OFFSETS ARE FROM THE CENTER ON THE BARRIER.
  4. TEMPORARY PAVEMENT MARKINGS INCLUDED IN COST OF TRAFFIC CONTROL AND PROTECTION 701321.
  5. ACCESS TO FIELD ENTRANCES WILL BE REQUIRED, AS NEEDED, BY PROPERTY OWNERS.
  6. SEE "BRIDGE APPROACH CONNECTOR DETAIL" AND "BRIDGE APPROACH DETAIL" FOR DETAILS OF BRIDGE APPROACH CONNECTOR WORK.

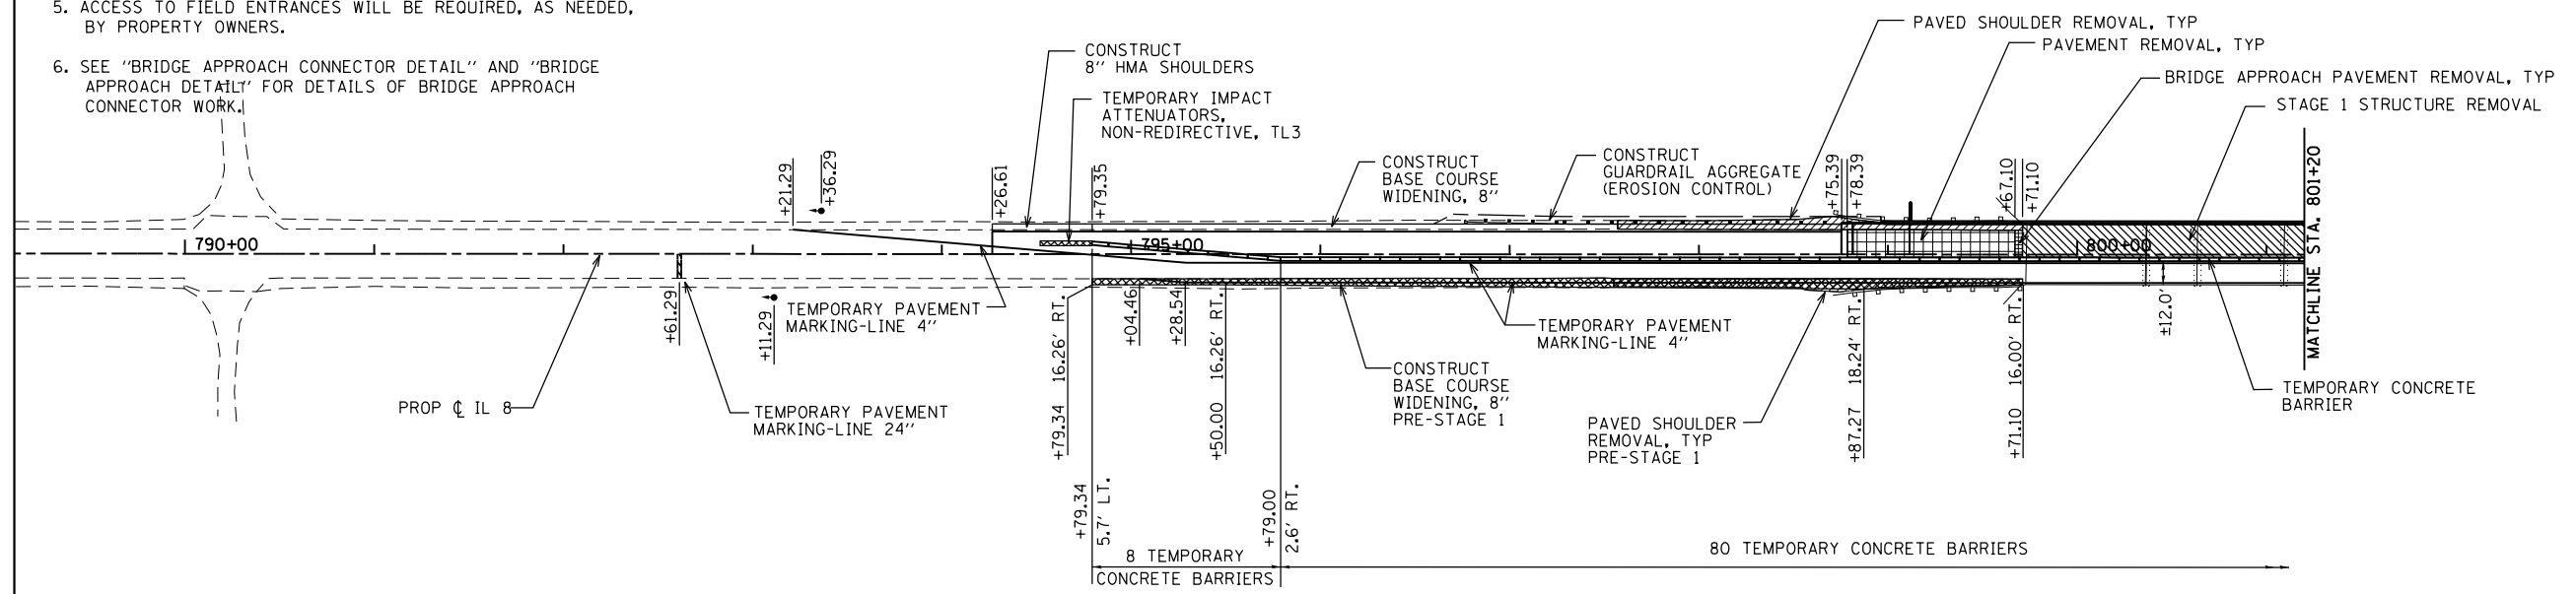

SCALE: 1" = 50'

STAGE I TRAFFIC

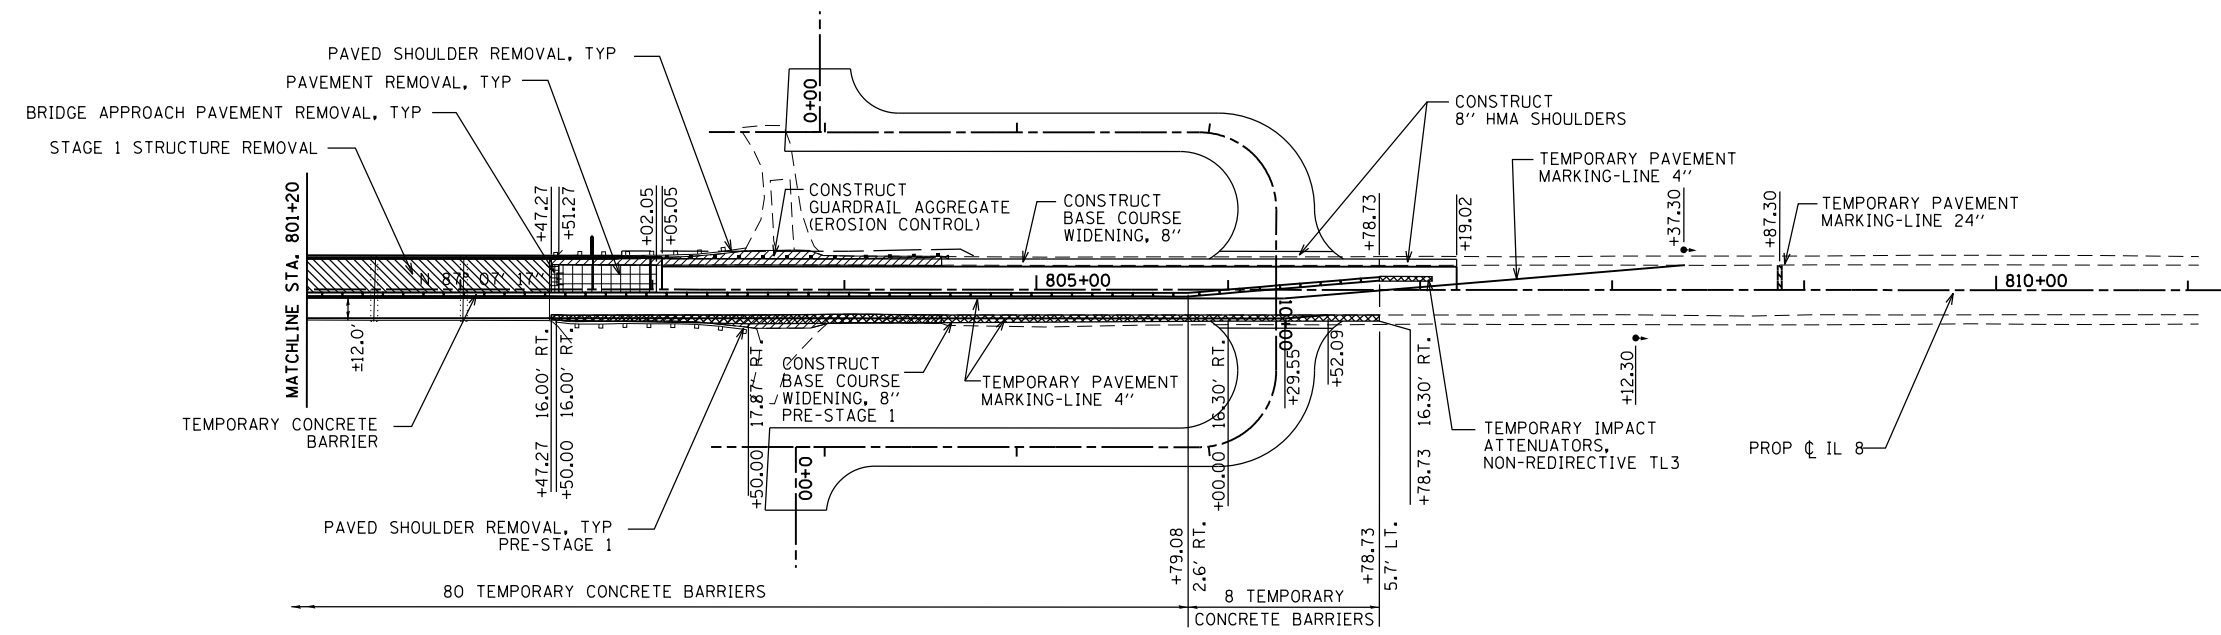

SCALE: 1" = 50'

STAGE I TRAFFIC

FILE NAME =	USER NAME = bemory	DESIGNED -	REVISED -	<b>STATE OF ILLINOIS DEPARTMENT OF TRANSPORTATION</b>	<b>STAGE 1 CONSTRUCTION PLAN IL 8 OVER KICKAPOO CREEK</b>	F.A.S. RTE.	SECTION	COUNTY	TOTAL SHEETS	SHEET NO.	
P:\Projects\2008 Projects\08379 IL 8 over Kickapoo Creek\CV\CADD Sheets\0468697-sheet DRAWING.dgn		REVISIONS -				1388	(Z-1D-BR-1)BR	PEORIA	89	23	
PLOT SCALE = 100.000' / in.	CHECKED -	REVISIONS -				CONTRACT NO. 68697					
PLOT DATE = 3/20/2014	DATE -	REVISIONS -				FED. ROAD DIST. NO. ILLINOIS FED. AID PROJECT					