


DATE	
BY	
SURVEYED	
PLOTTED	
TEMPLATE	
AREAS	
CHECKED	
FINAL SURVEY	
NOTE BOOK	
NO.	

DATE	
BY	
SURVEYED	
PLOTTED	
TEMPLATE	
AREAS	
CHECKED	
ORIGINAL SURVEY	
NOTE BOOK	
NO.	

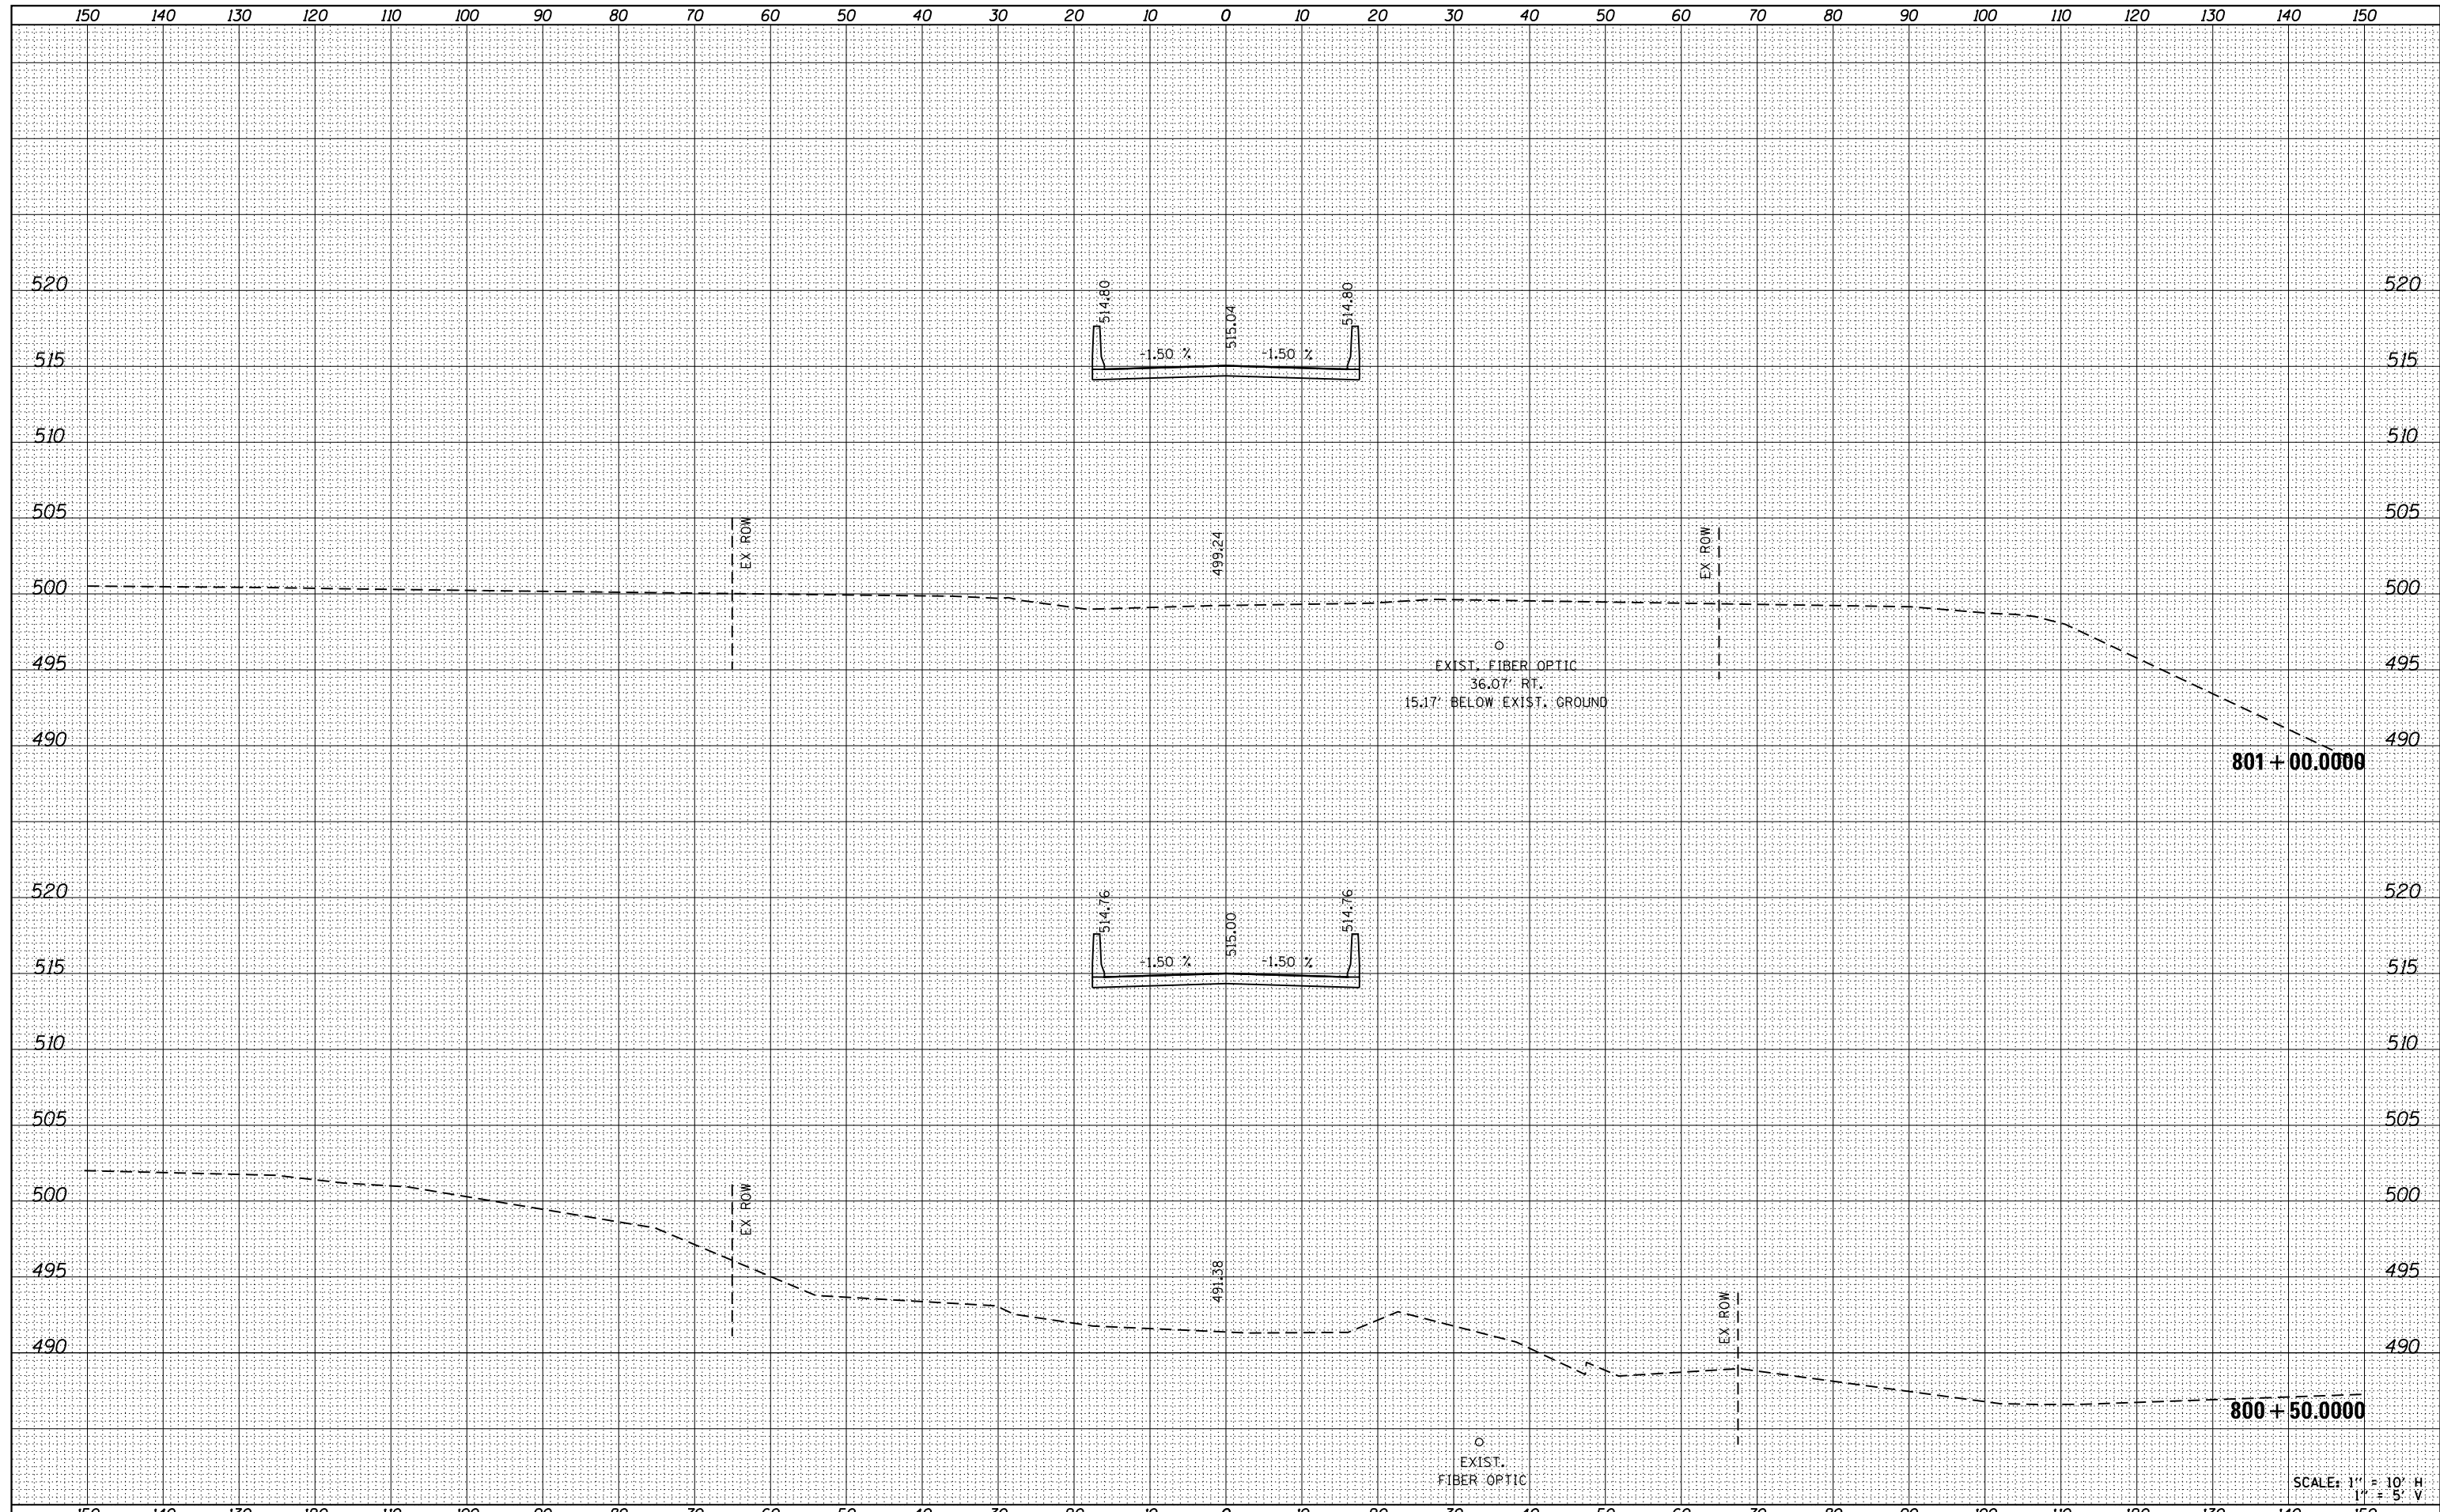

FILE NAME =	USER NAME = bemory	DESIGNED -	REVISIED -	STATE OF ILLINOIS DEPARTMENT OF TRANSPORTATION	PROPOSED CROSS SECTIONS IL 8 OVER KICKAPOO CREEK	F.A.S. RTE.	SECTION	COUNTY	TOTAL SHEETS	SHEET NO.
P:\Projects\2008 Projects\08379 IL 8 over Kickapoo Creek\CV\CADD Sheets\D468797-sht-xssh.d	DRAWN -	REVISIED -	1388			(Z-1D-BR-1)BR	PEORIA	89	83	
PLOT SCALE = 20.0000' / in.	CHECKED -	REVISIED -	CONTRACT NO. 68697							
PLOT DATE = 3/20/2014	DATE -	REVISIED -	ILLINOIS FED. AID PROJECT							
SCALE: 1" = 10' H 1" = 5' V						SCALE: 1:10H 1:5V SHEET 7 OF 13 SHEETS STA. 800+50.0000 TO STA. 801+00.0000				