


BY _____ DATE _____	
FINAL SURVEY	SURVEYED
NOTE BOOK	PLOTTED
No. _____	TEMPLATE
	AREAS CHECKED

BY _____ DATE _____	
ORIGINAL SURVEY	SURVEYED
NOTE BOOK	PLOTTED
No. _____	TEMPLATE
	AREAS CHECKED

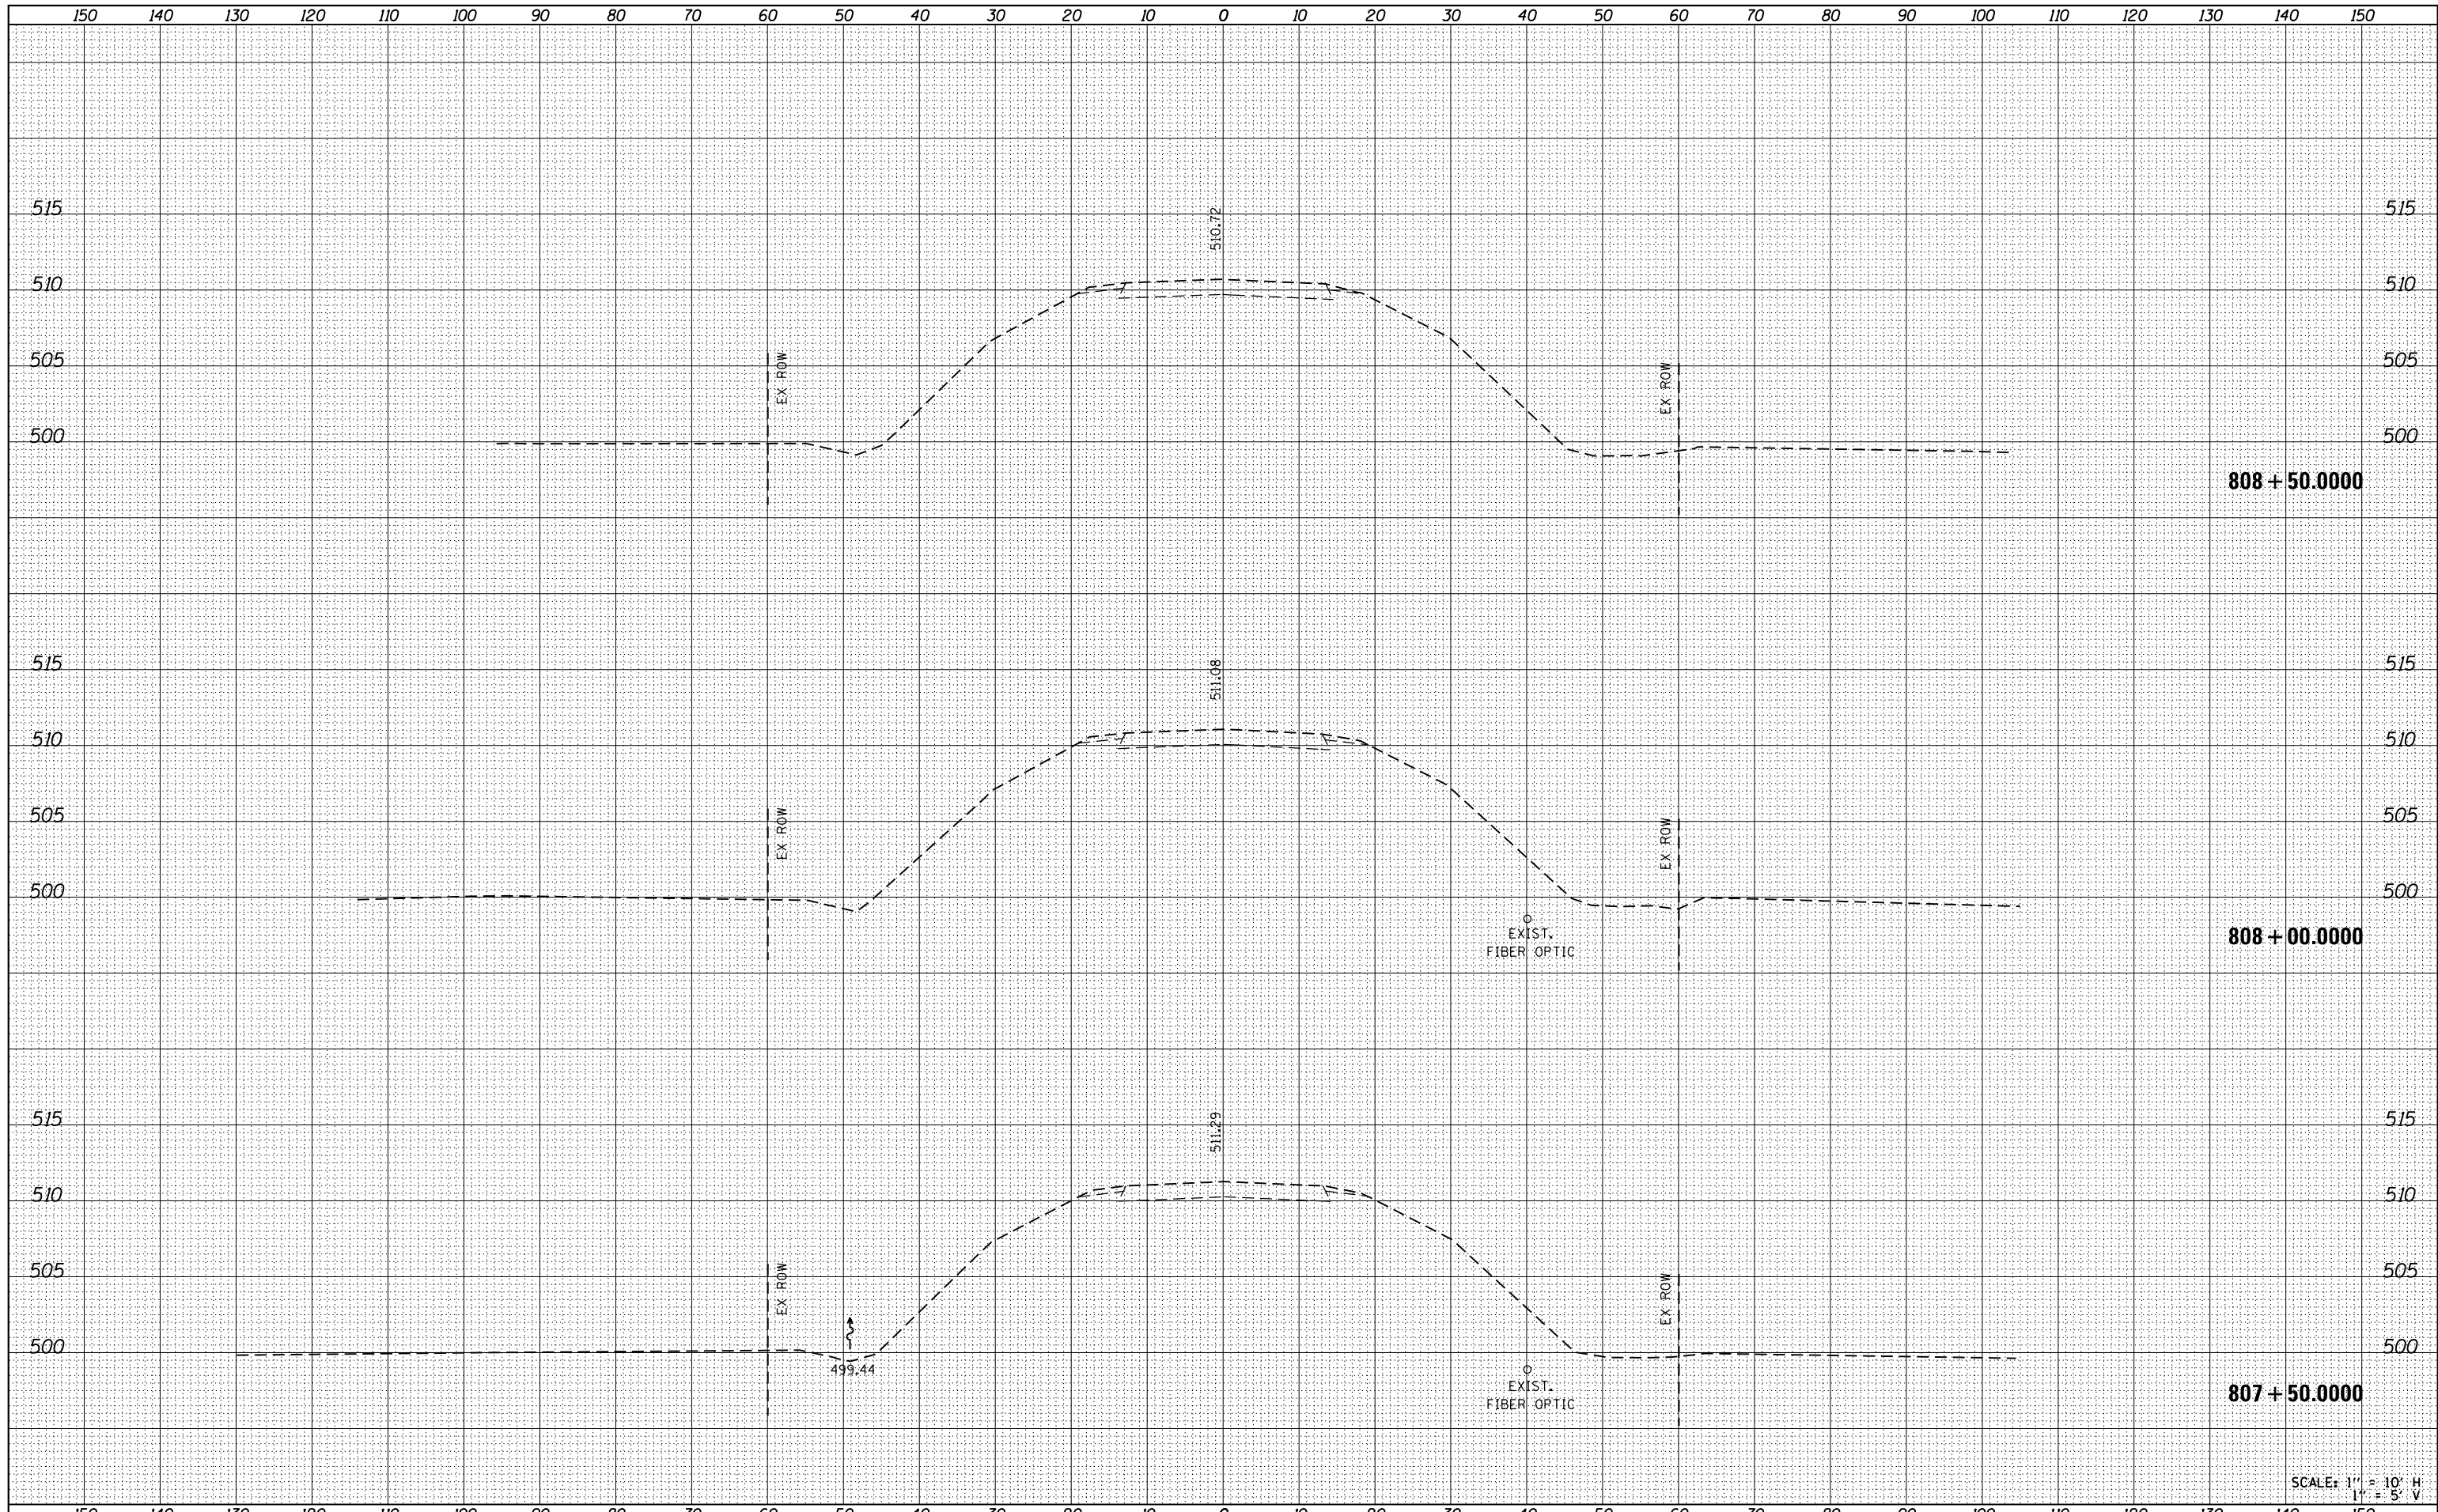

SCALE: 1" = 10' H.  
1" = 5' V.

FILE NAME = P:\Projects\2008 Projects\08379 IL 8 over Kickapoo Creek\CV\CADD Sheets\D468797-sht-xssh.d  
 USER NAME = bemory

DESIGNED -	REVISÉD -
DRAWN -	REVISÉD -
CHECKED -	REVISÉD -
DATE -	REVISÉD -

**STATE OF ILLINOIS  
DEPARTMENT OF TRANSPORTATION**

**PROPOSED CROSS SECTIONS  
IL 8 OVER KICKAPOO CREEK**

SCALE: 1:10H 1:5V SHEET 13 OF 13 SHEETS STA. 807+50.000 TO STA. 808+50.000

F.A.S. RTE.	SECTION	COUNTY	TOTAL SHEETS	SHEET NO.
1388	(Z-1D-BR-1)BR	PEORIA	89	89
			CONTRACT NO. 68697	

ILLINOIS FED. AID PROJECT