
LOCATION 2 S.N. 029-0050 INFORMATION ONLY

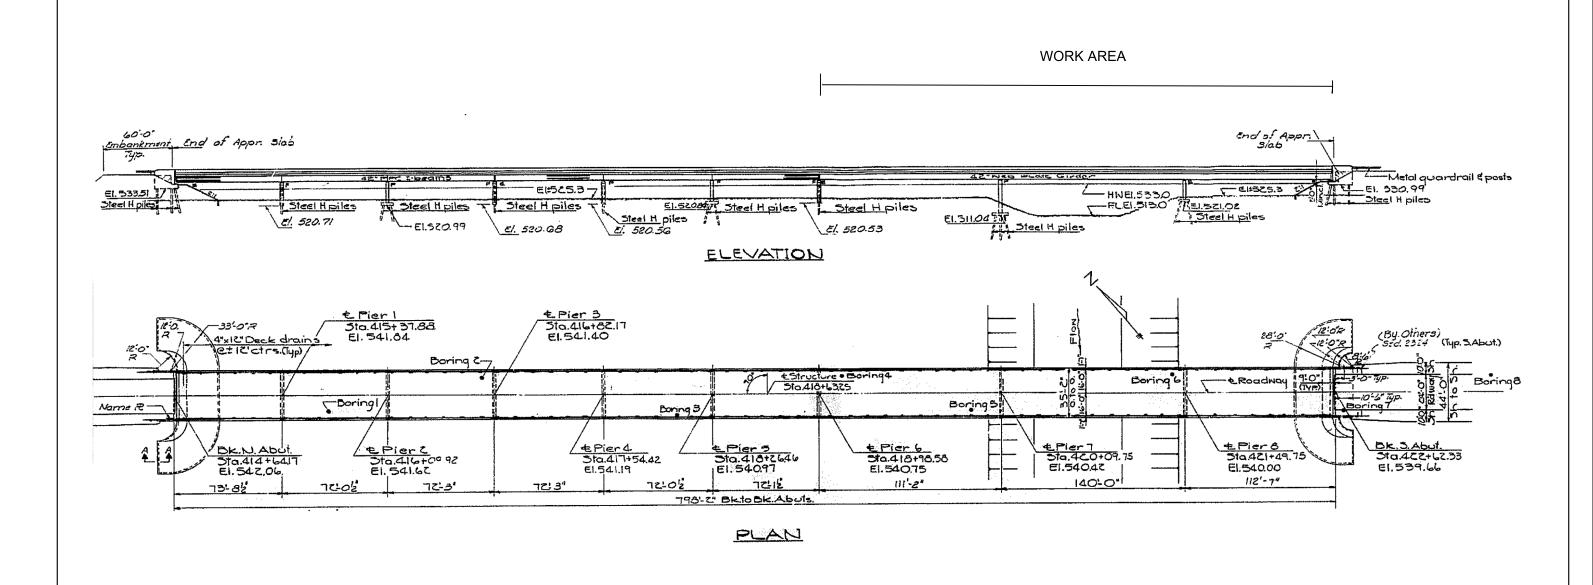

COUNTY TOTAL SHEET	SECTION	F.A.	PLAN VIEW LOCATION 2 STRUCTURE 029-0050				REVISED -	DESIGNED -	USER NAME = keithbr	FILE NAME =		
VARIOUS 21 10	D4 BRIDGE PAINTING 2014	VAR				STATE OF ILLINOIS	REVISED -	DRAWN -	1	Contract 68B47 bridge painting 2014.dgn		
CONTRACT NO. 68B47								DEPARTMENT OF TRANSPORTATION	REVISED -	CHECKED -	PLOT SCALE = 100.0000 '/ in.	
PROJECT			TO STA.	SHEETS STA.	OF	SHEET	SCALE		REVISED -	DATE -	PLOT DATE = 3/26/2014	Default
ίD	ILLINOIS FED. A		TO STA.	SHEETS STA.	OF	SHEET	SCALE		REVISED -	DATE -	PLOT DATE = 3/26/2014	Default