## LOCATION 2 S.N. 029-0050 INFORMATION ONLY

SECTION

**LOCATION 2 FRAMING PLAN STRUCTURE 029-0050** 

SHEETS STA.

TO STA.


SCALE:

SHEET

COUNTY

CONTRACT NO. 68B47

VAR D4 BRIDGE PAINTING 2014 VARIOUS 21 11

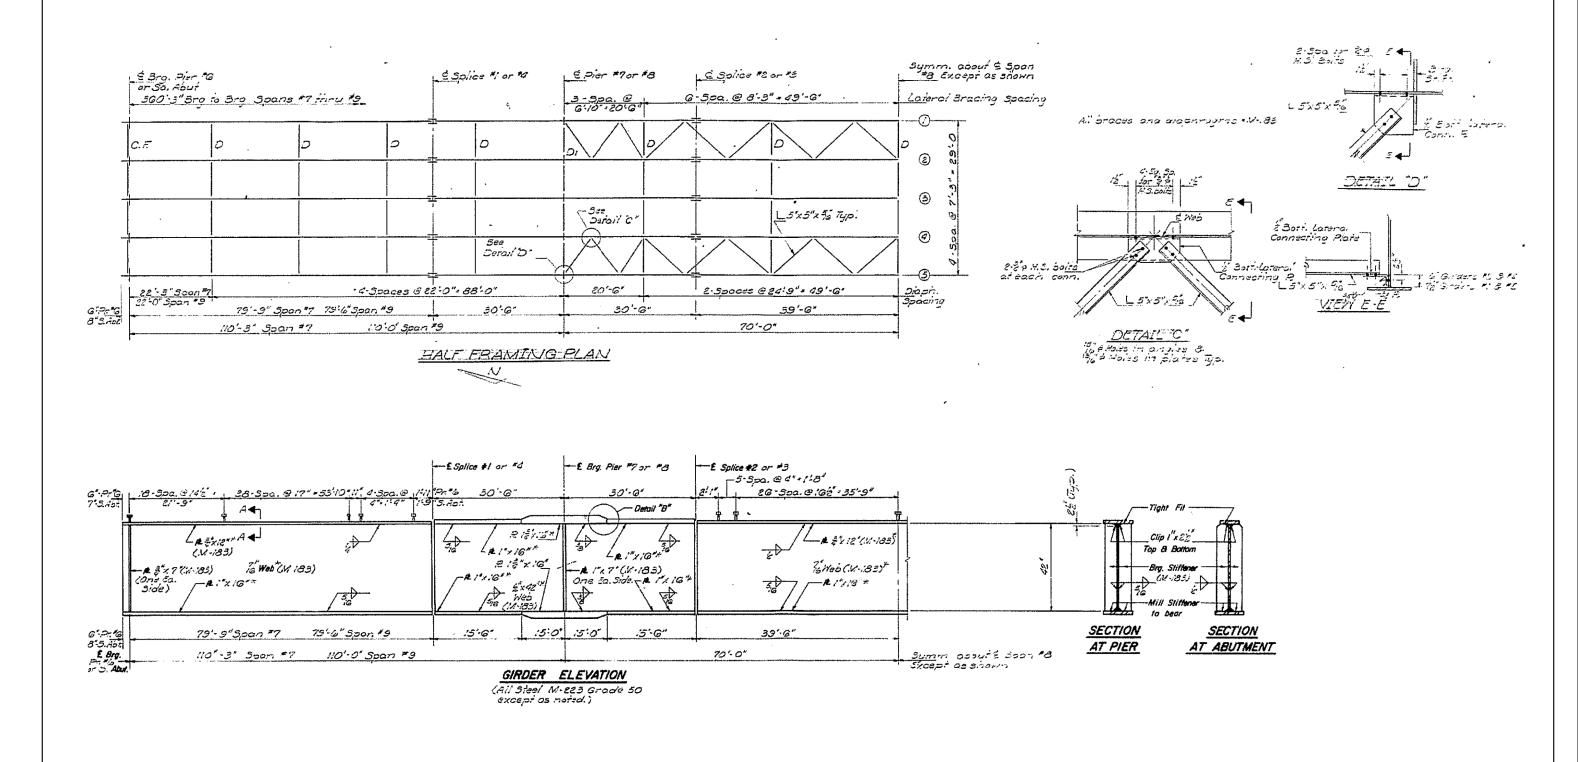

STATE OF ILLINOIS

**DEPARTMENT OF TRANSPORTATION** 

FILE NAME =

Contract 68B47 bridge painting 2014.do

USER NAME = keithbr

PLOT DATE = 3/26/2014

DESIGNED -

DRAWN

CHECKED

DATE

REVISED

REVISED

REVISED

REVISED