


MATCH LINE STA. 461+00

MATCH LINE STA. 467+00

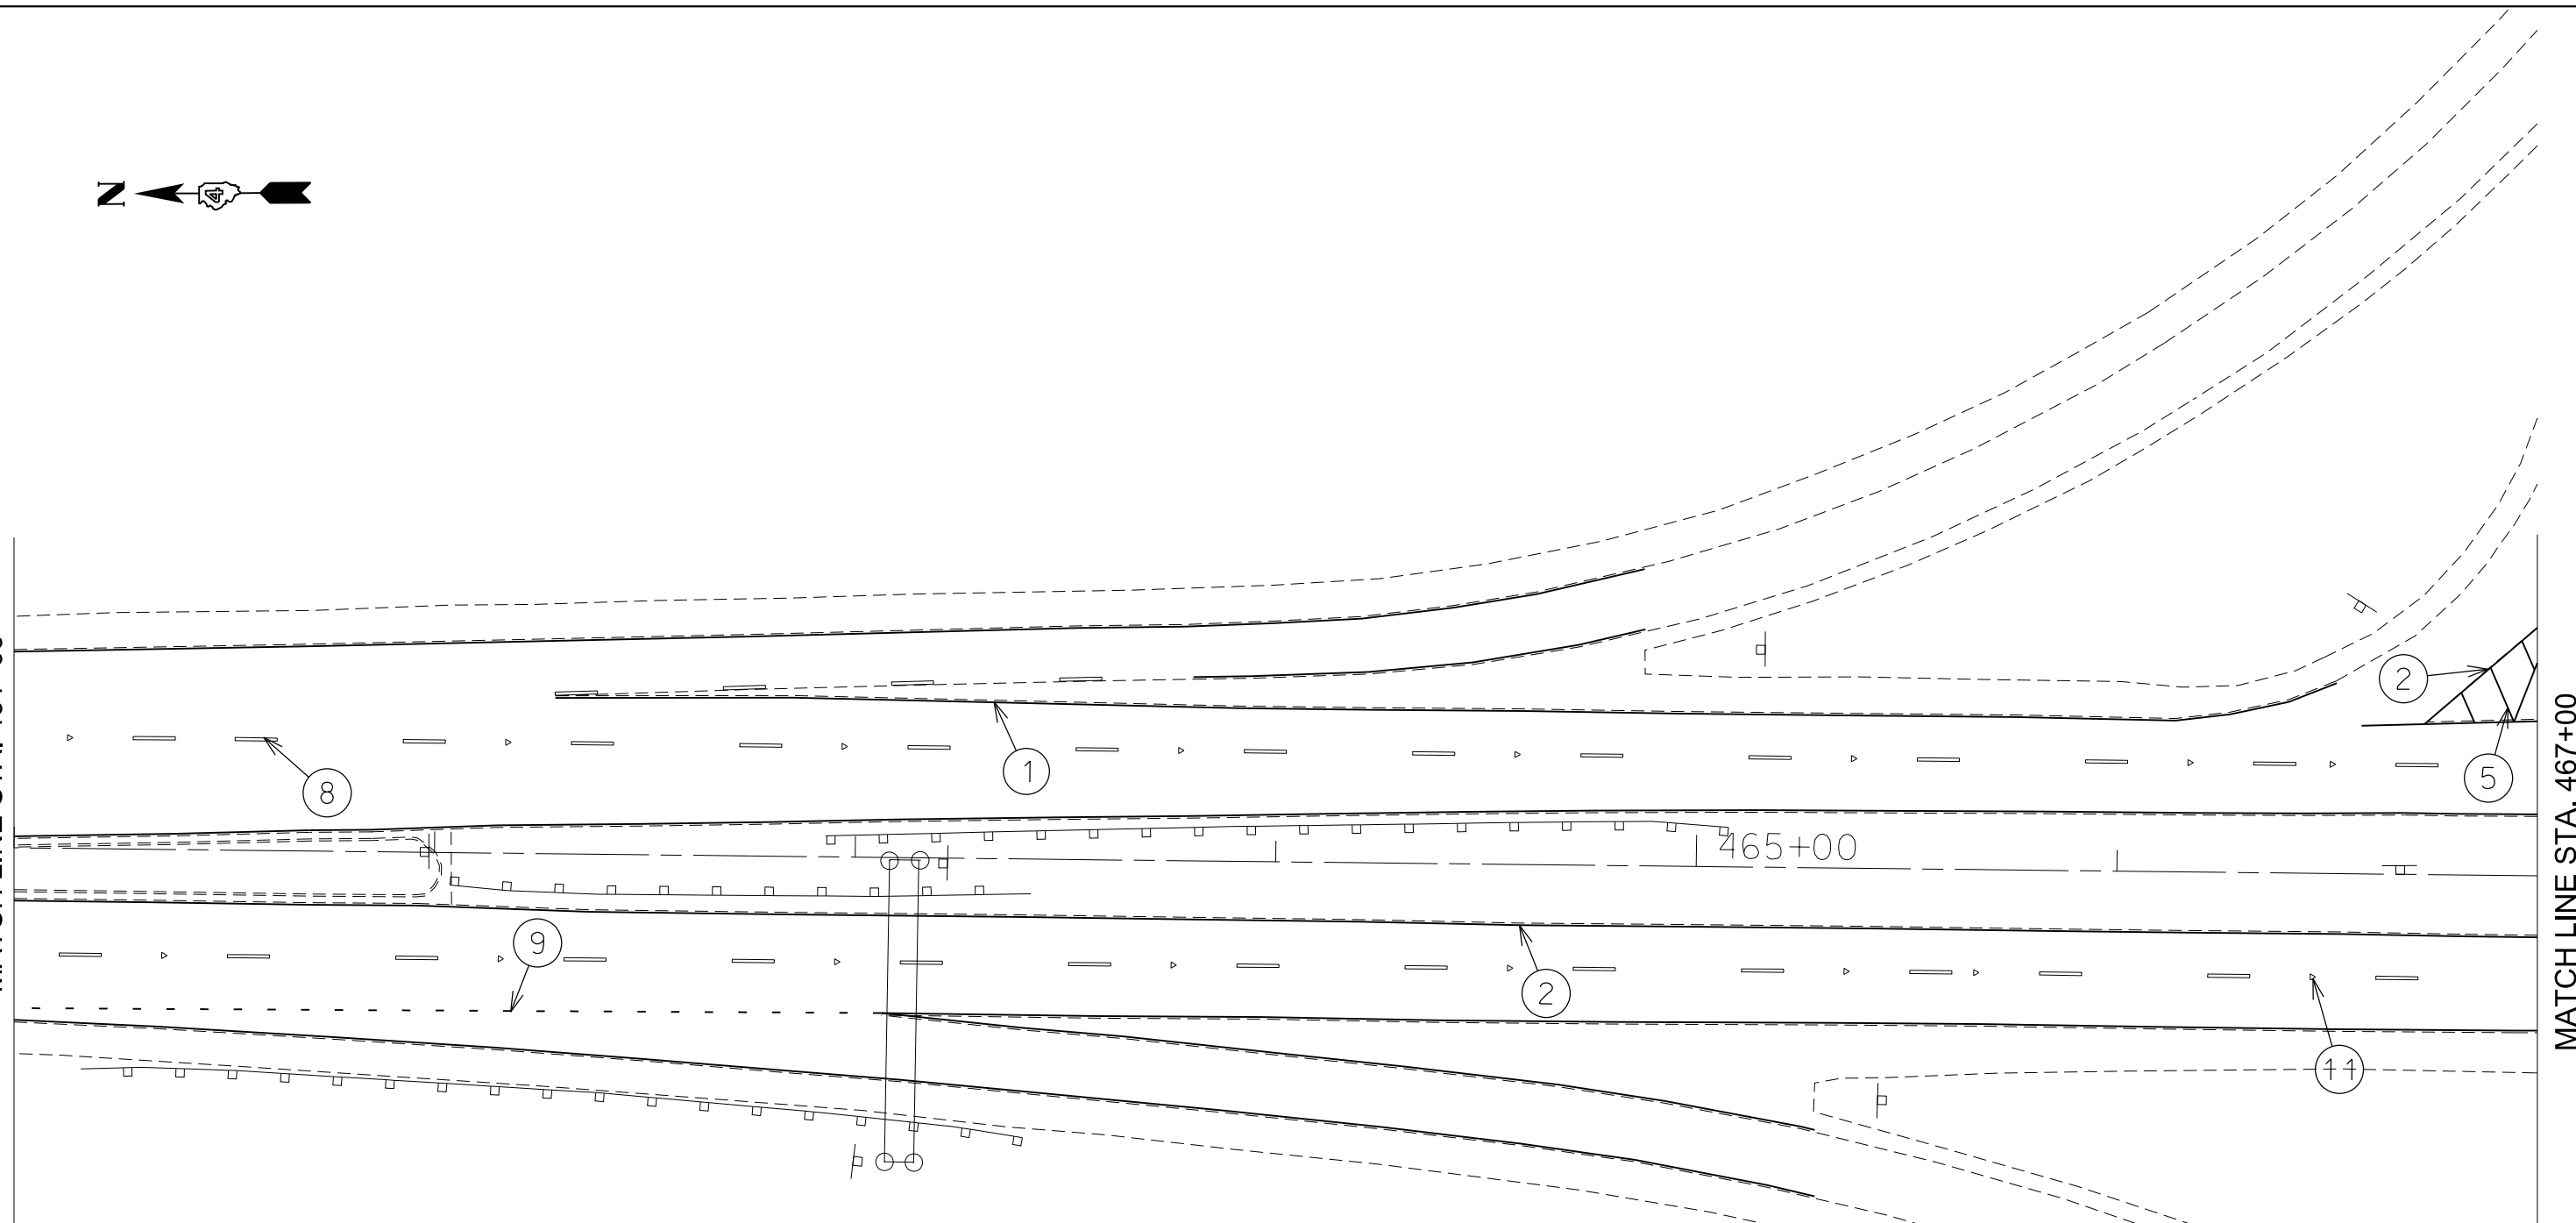

MODIFIED URETHANE PAVEMENT LEGEND

- | | |
|----------------------|----------------------------------|
| ① 4" SOLID (WHITE) | ⑦ 4" DOUBLE SOLID (YELLOW) |
| ② 4" SOLID (YELLOW) | ⑧ 6" SKIP DASH (WHITE) |
| ③ 8" SOLID (WHITE) | ⑨ 8" DOTTED (WHITE) |
| ④ 12" SOLID (WHITE) | ⑩ LETTERS AND SYMBOLS (WHITE) |
| ⑤ 12" SOLID (YELLOW) | ⑪ RPM's - ONE WAY CRYSTAL MARKER |
| ⑥ 24" SOLID (WHITE) | ⑫ RPM's - ONE WAY AMBER MARKER |

SEE CADD STANDARD 780001-D4

FILE NAME = D468B65-sh1-plan.dgn	USER NAME = aubreys	DESIGNED -	REVISED -
Default	PLOT SCALE = 40.0000' / in.	DRAWN -	REVISED -
	PLOT DATE = 3/20/2014	CHECKED -	REVISED -
		DATE -	REVISED -

**STATE OF ILLINOIS
DEPARTMENT OF TRANSPORTATION**

PROPOSED PAVEMENT MARKINGS			
SHEET 9 OF 16			
SCALE:	SHEET	OF	SHEETS
	STA.	TO	STA.

F.A.U. RTE.	SECTION	COUNTY	TOTAL SHEETS	SHEET NO.
6791	126RS-4	KNOX	76	45
CONTRACT NO. 68B65				
ILLINOIS FED. AID PROJECT				