




ITS EQUIPMENT ROOM LAYOUT
SCALE: 3/8" = 1'-0"

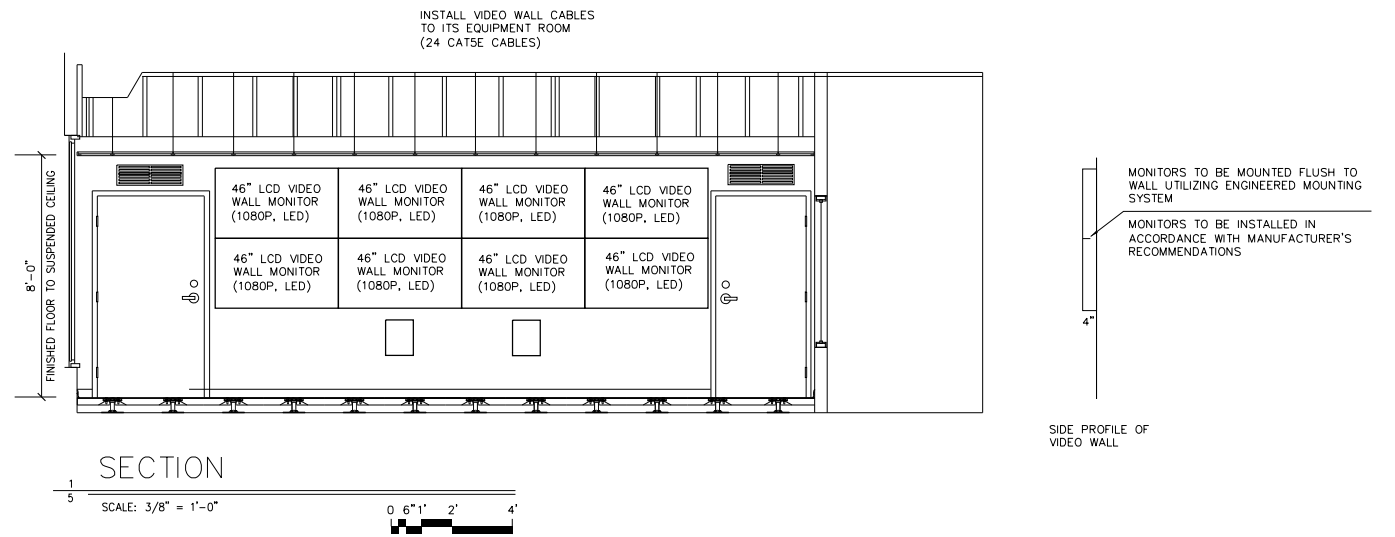

SECTION 1
SCALE: 3/8" = 1'-0"

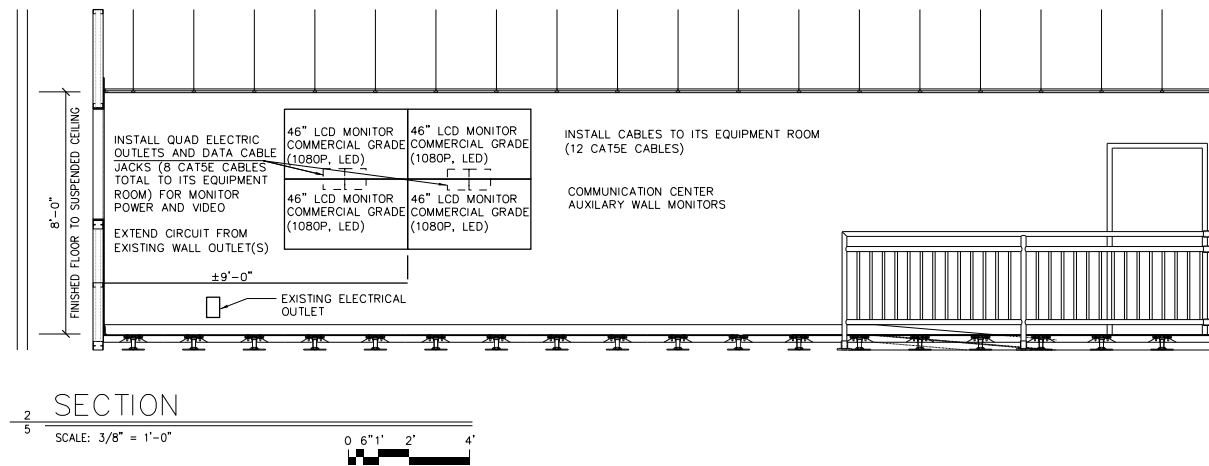

SECTION 2
SCALE: 3/8" = 1'-0"

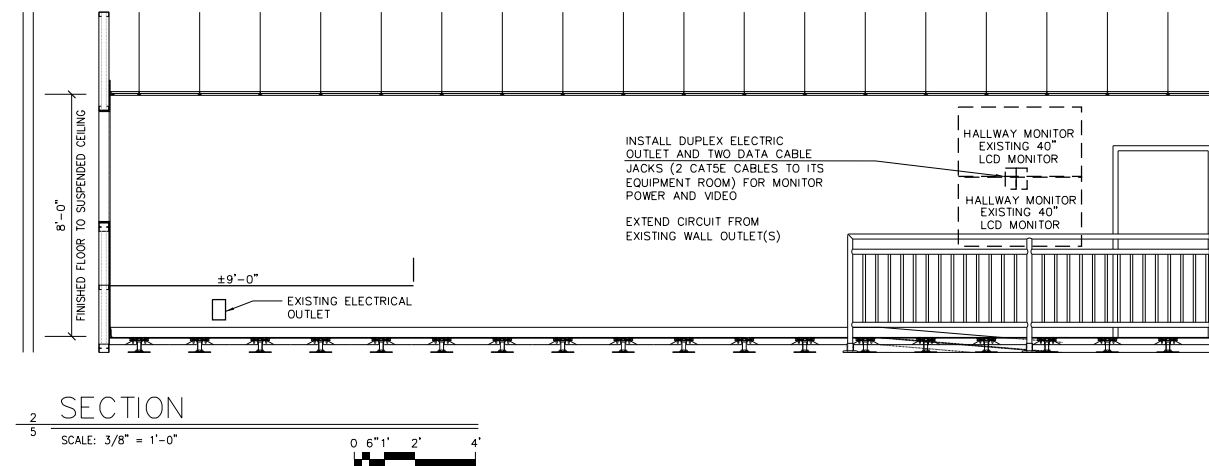

SECTION 3
SCALE: 3/8" = 1'-0"

FILE NAME = 68B73 - Com Center Plans (Final Plans 3-28-14).dgn	USER NAME = keathbr	DESIGNED -	REVISED -
PLOT SCALE = 95.1478 / in.	CHECKED -	REVISED -	REVISED -
PLOT DATE = 3/28/2014	DATE -	REVISED -	REVISED -

STATE OF ILLINOIS
DEPARTMENT OF TRANSPORTATION

PROPOSED VIDEO WALL DETAILS
IDOT DISTRICT 4 COMMUNICATIONS CENTER

SCALE: _____ STA. _____ TO STA. _____

F.A.I. RTE.	SECTION	COUNTY	TOTAL SHEETS	SHEET NO.
74	D4 ITS SYSTEM 2014	PEORIA	11	11
CONTRACT NO. 68B72				
ILLINOIS FED. AID PROJECT				