


DATE	
BY	
SURVEYED	
PLOTTED	
TEMPLATE	
AREAS	
CHECKED	
FINAL	
SURVEY	
NOTE BOOK	
NO.	

DATE	
BY	
SURVEYED	
PLOTTED	
TEMPLATE	
AREAS	
CHECKED	
ORIGINAL	
SURVEY	
NOTE BOOK	
NO.	

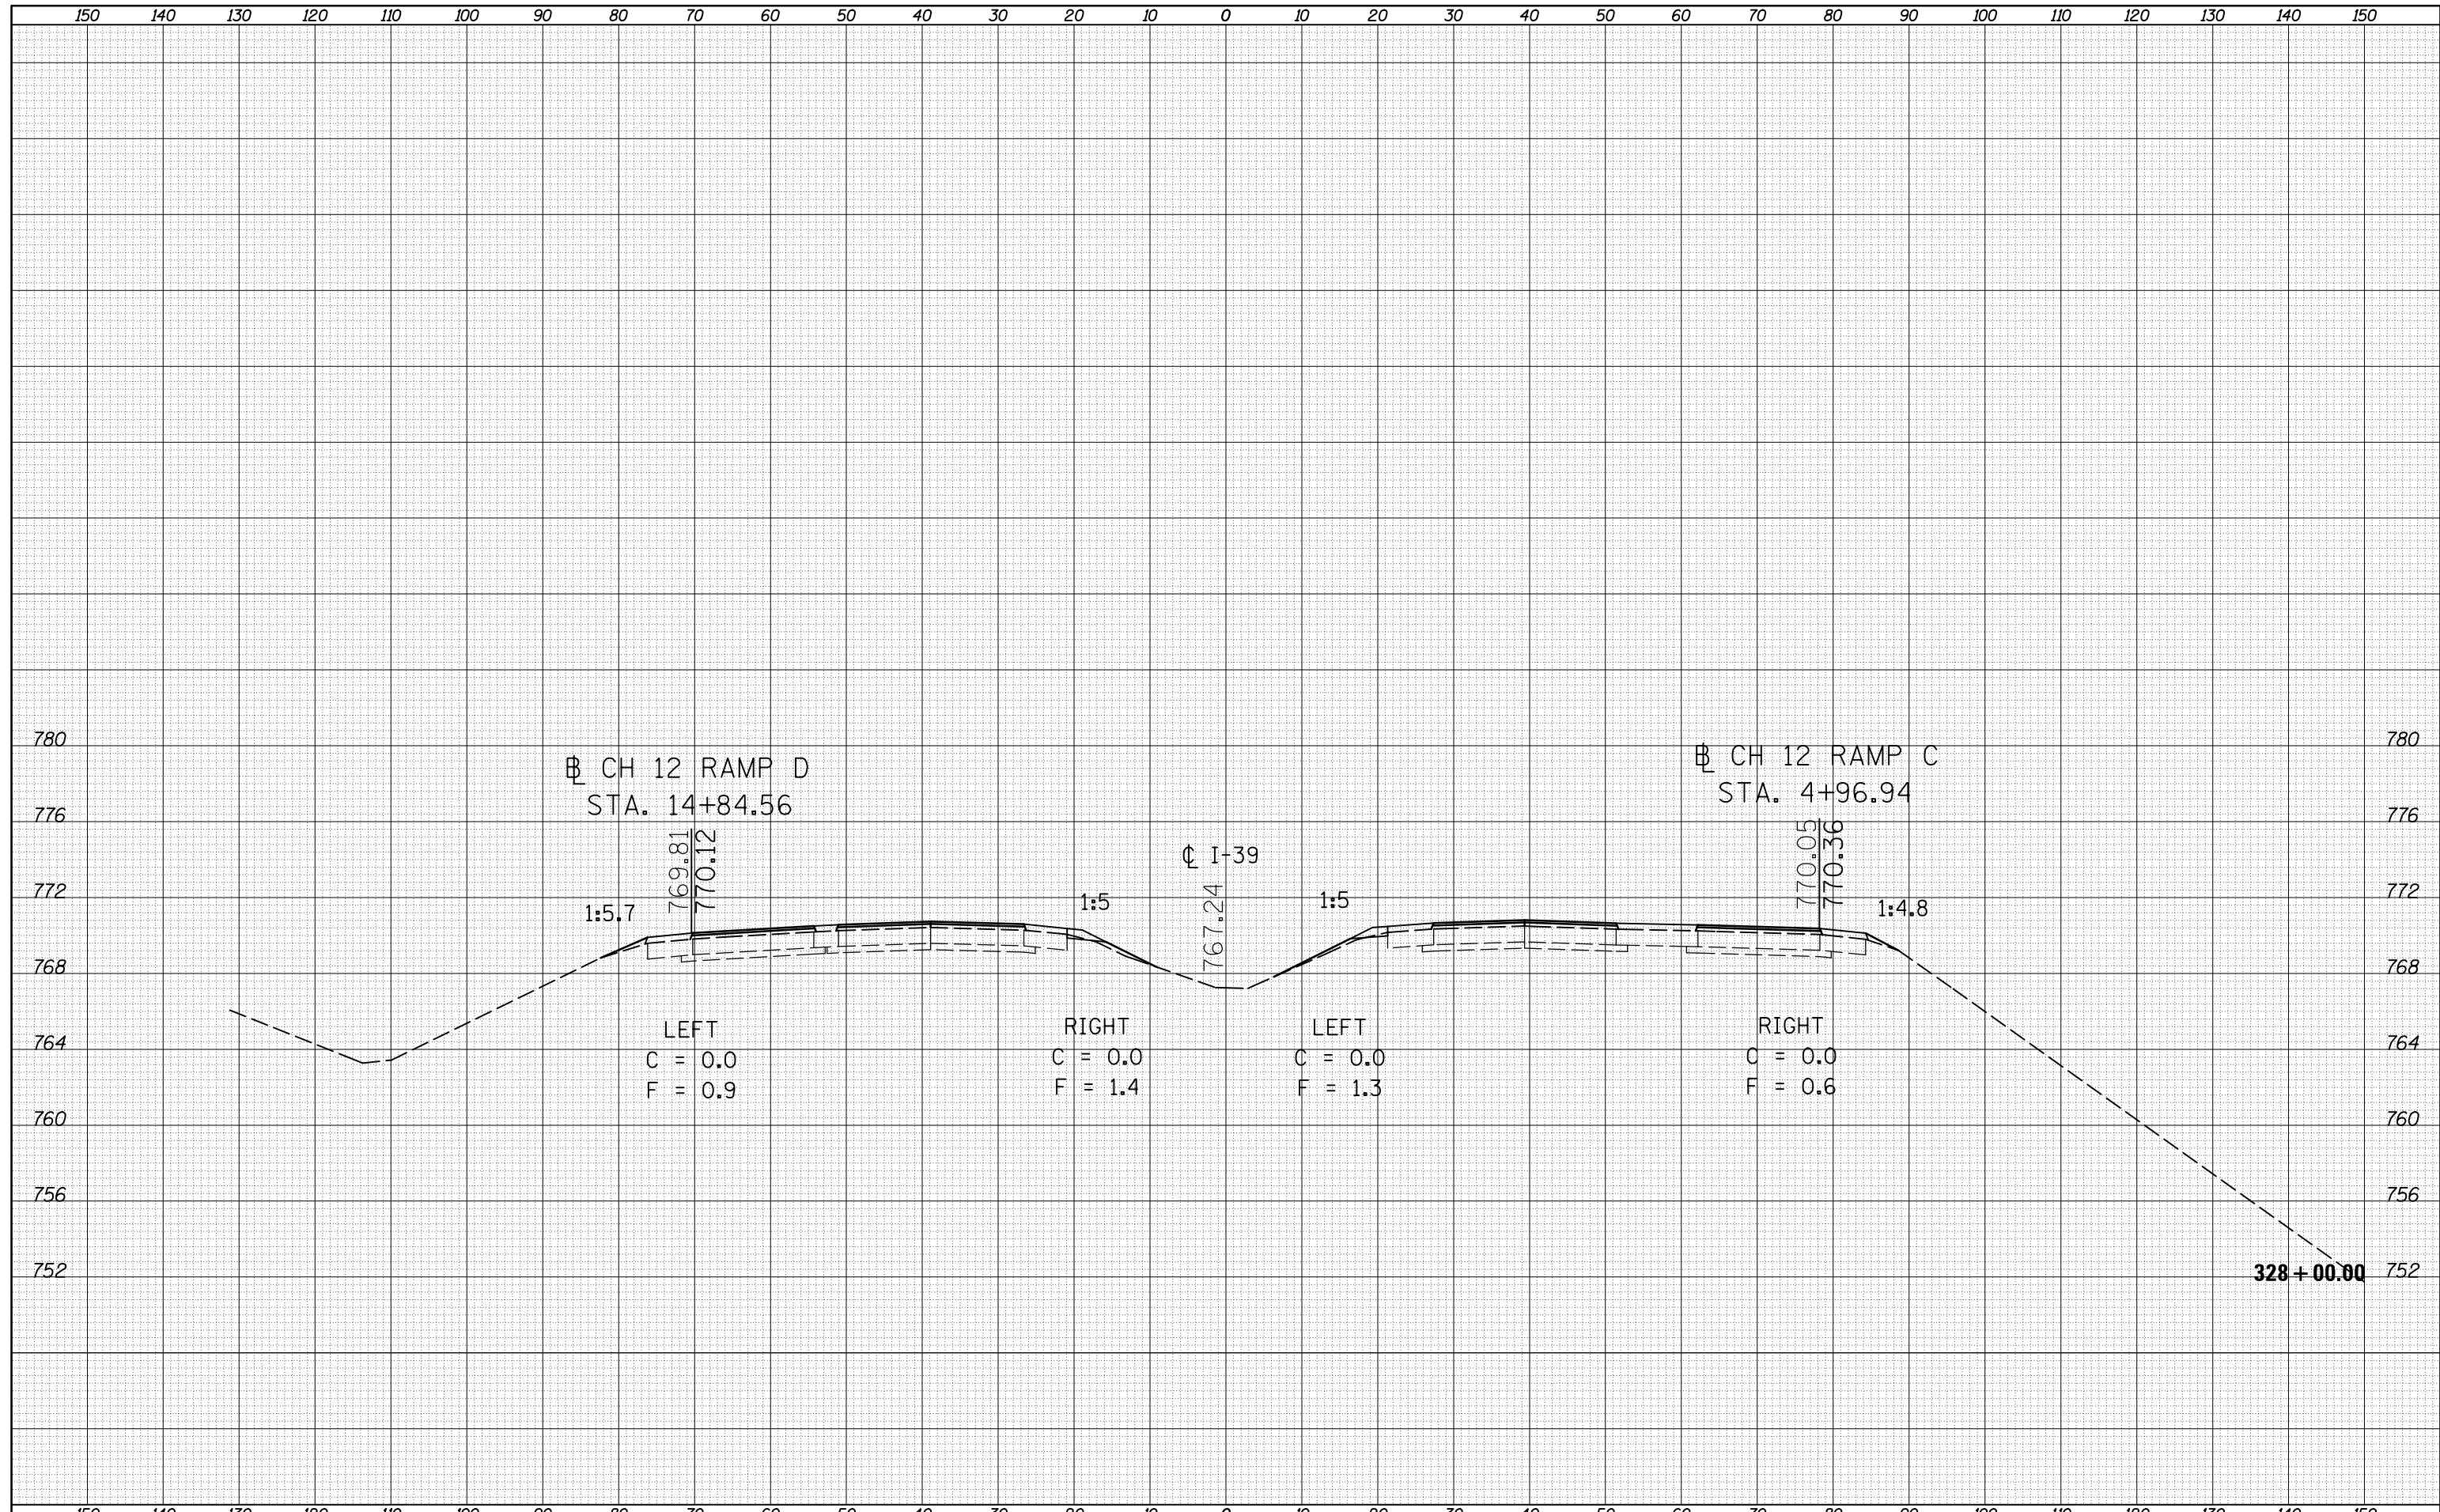

FILE NAME =	USER NAME = berganaj	DESIGNED -	REVISED -	<p align="center">STATE OF ILLINOIS DEPARTMENT OF TRANSPORTATION</p> <p align="center">CROSS SECTION SHEETS (I-39 - CRC SECTION)</p> <p>SCALE: SHEET 13 OF 45 SHEETS STA. 328+00.00 TO STA. 328+00.00</p>	F.A.I. RTE. 39	SECTION (57-3,57-4)RS	COUNTY MCLEAN	TOTAL SHEETS 94	SHEET NO. 62
es:\pw_work\pwidot\berganaj\d8373914\0570A20-SH-T-XS-I39_Location_2.dgn		DRAWN -	REVISED -		CONTRACT NO. 70A20				
PLOT SCALE = 20.0000' / in.		CHECKED -	REVISED -		ILLINOIS FED. AID PROJECT				
MODELNAME		DATE -	REVISED -						