


| | |
|----------------------------|--|
| DATE | |
| BY | |
| SURVEYED | |
| PLOTTED | |
| TEMPLATE | |
| AREAS | |
| CHECKED | |
| FINAL SURVEY NOTE BOOK NO. | |

| | |
|-------------------------------|--|
| DATE | |
| BY | |
| SURVEYED | |
| PLOTTED | |
| TEMPLATE | |
| AREAS | |
| CHECKED | |
| ORIGINAL SURVEY NOTE BOOK NO. | |

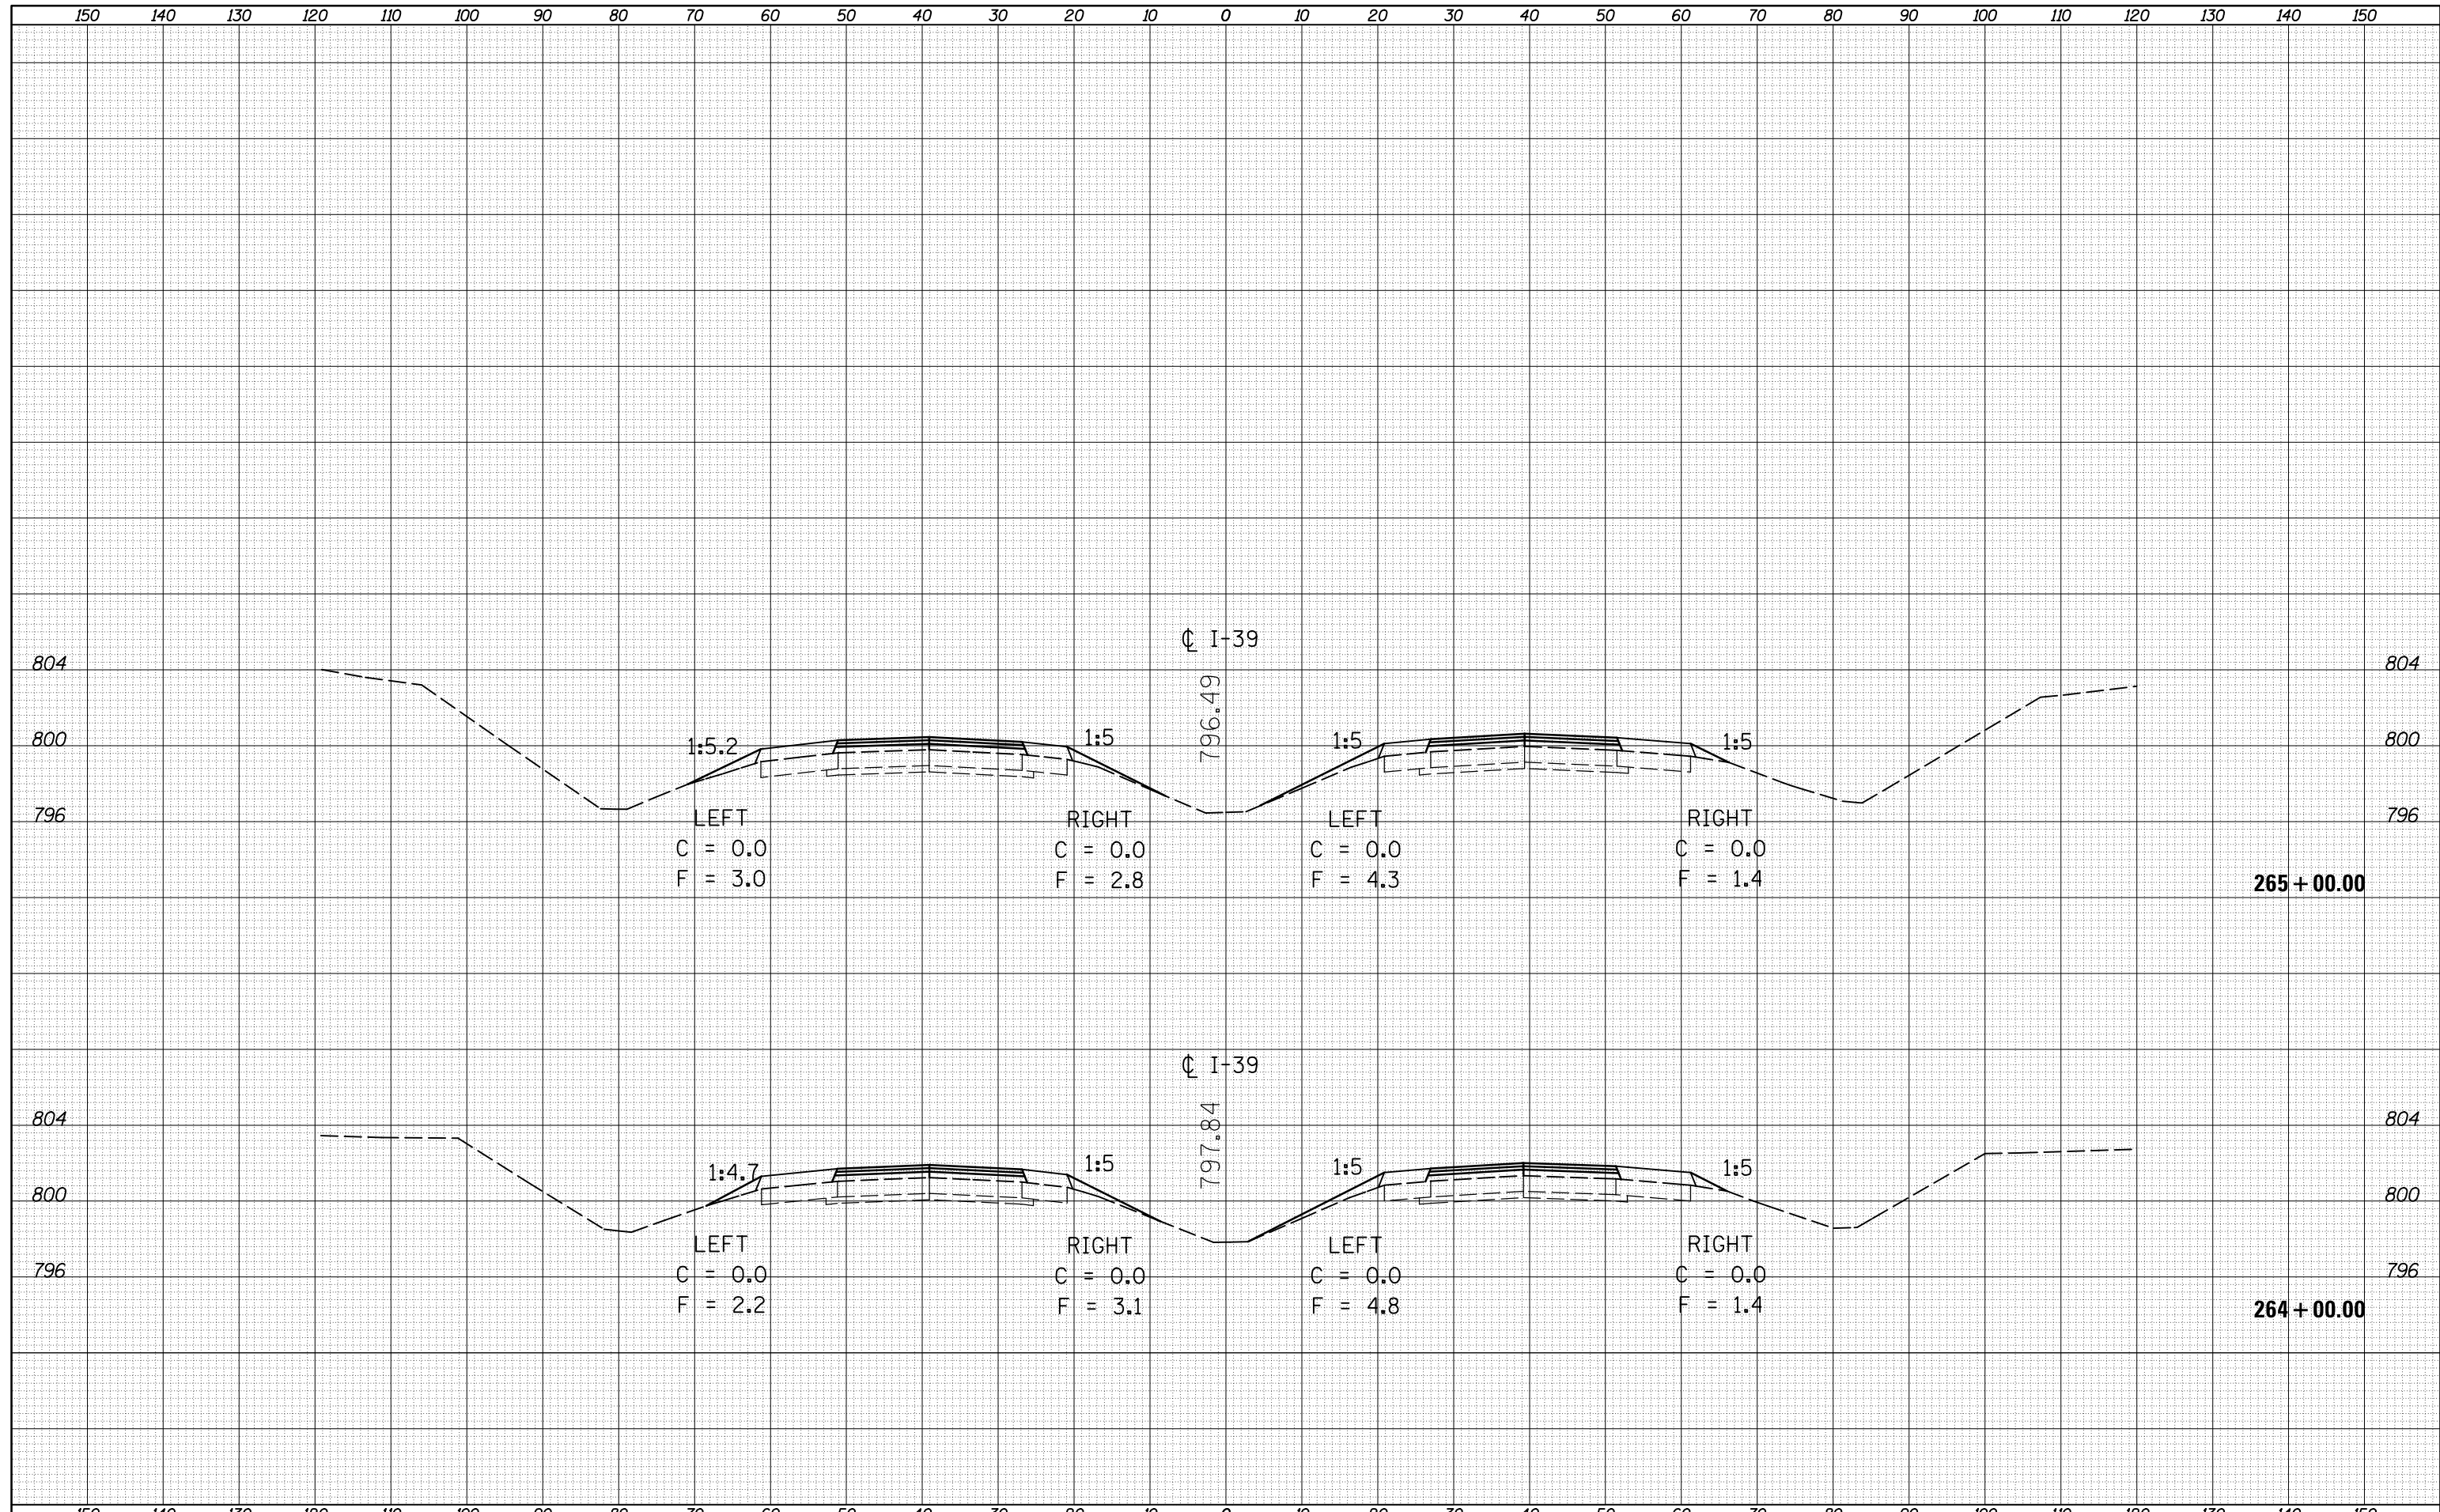

| | | | | | | | | | | |
|--|-----------------------------|------------|-----------|---|--|--|----------|--------|--------------|-----------|
| FILE NAME = | USER NAME = berganaj | DESIGNED - | REVISED - | STATE OF ILLINOIS DEPARTMENT OF TRANSPORTATION | CROSS SECTION SHEETS (I-39 - CRC SECTION) | F.A.I. RTE. | SECTION | COUNTY | TOTAL SHEETS | SHEET NO. |
| c:\pw_work\pwidot\berganaj\d8373050\0570A28-SH | T-XS-139_Location_2.dgn | DRAWN - | REVISED - | | | 39 | 57(2,3)R | McLean | 214 | 194 |
| | PLOT SCALE = 20.0000' / in. | CHECKED - | REVISED - | | | CONTRACT NO. 70A28 | | | | |
| *MODELNAME* | PLOT DATE = 3/18/2014 | DATE - | REVISED - | | | ILLINOIS FED. AID PROJECT | | | | |
| SCALE: | | | | | | SHEET 12 OF 31 SHEETS STA. 264+00.00 TO STA. 265+00.00 | | | | |