


EXISTING TYPICAL CROSS SECTION ②

LOCATION #2 (MATTIS AVENUE)
① STA. 26+94.00 TO STA. 15+00.00 ③


RAILROAD OMISSION
STA. 26+99.90 TO STA. 26+88.85

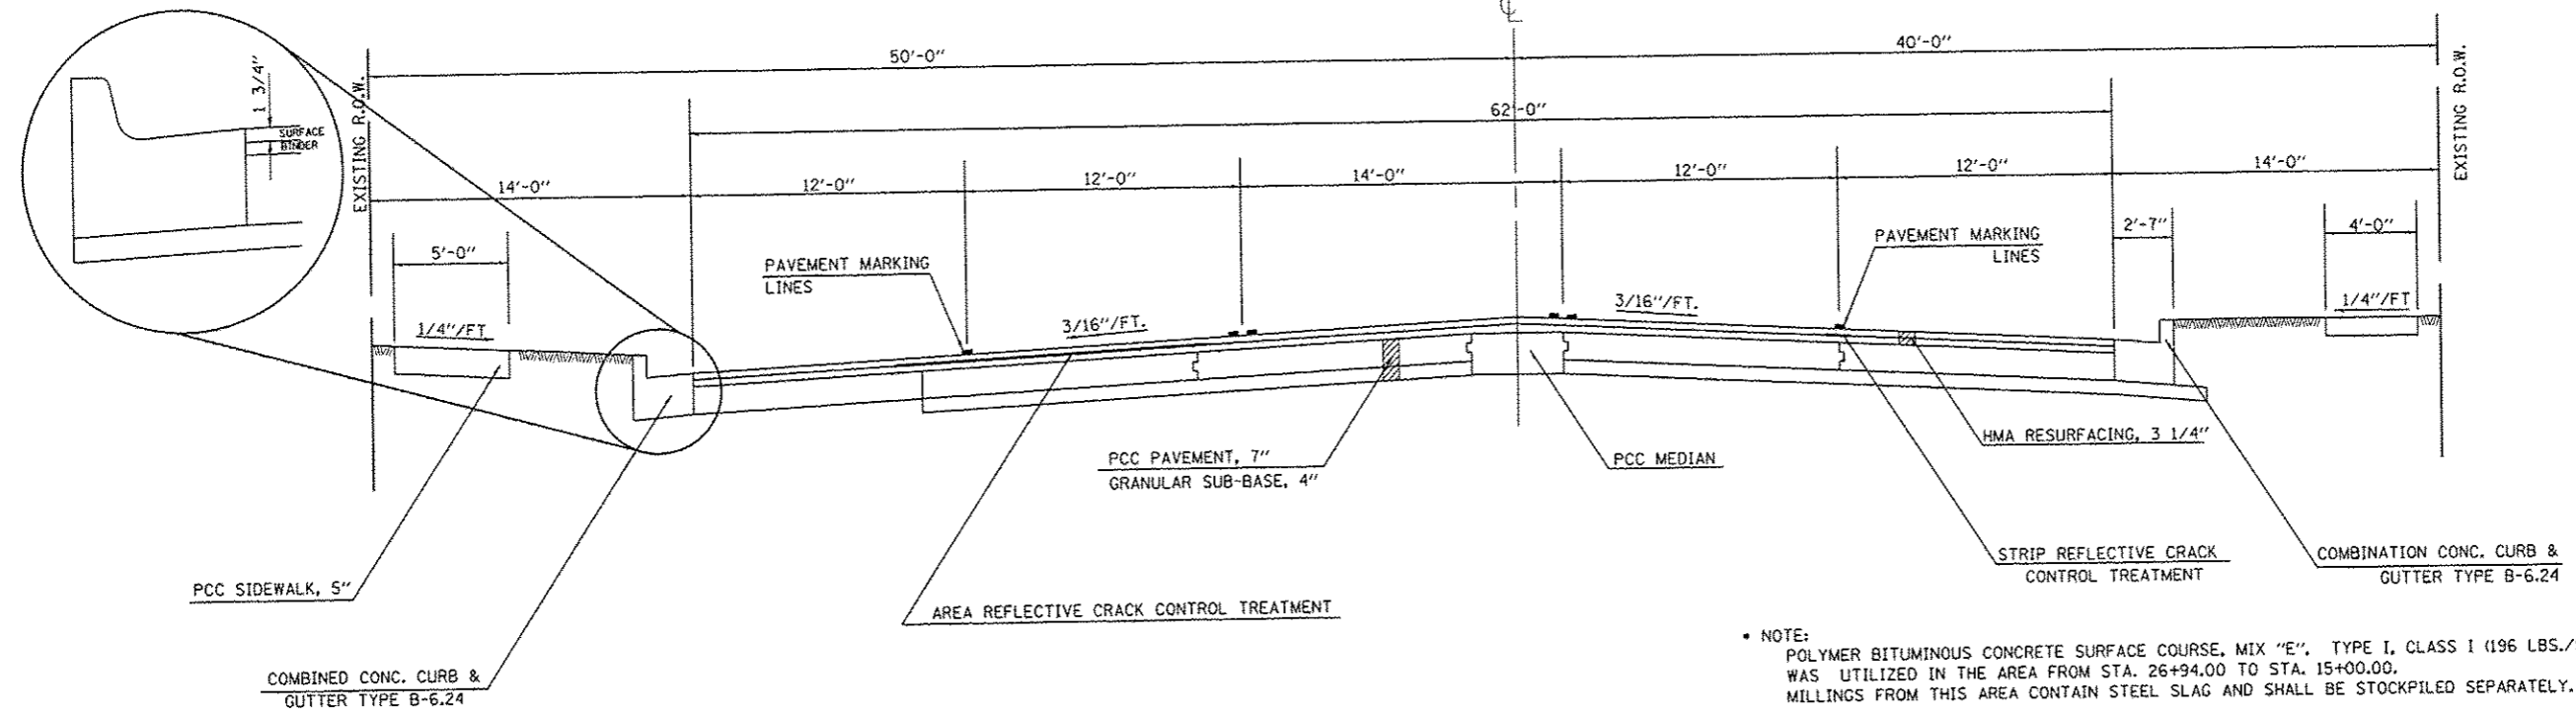

PROPOSED TYPICAL CROSS SECTION ②

LOCATION #2 (MATTIS AVENUE)
① STA. 26+94.00 TO STA. 15+00.00 ③

RAILROAD OMISSION
STA. 26+99.90 TO STA. 26+88.85

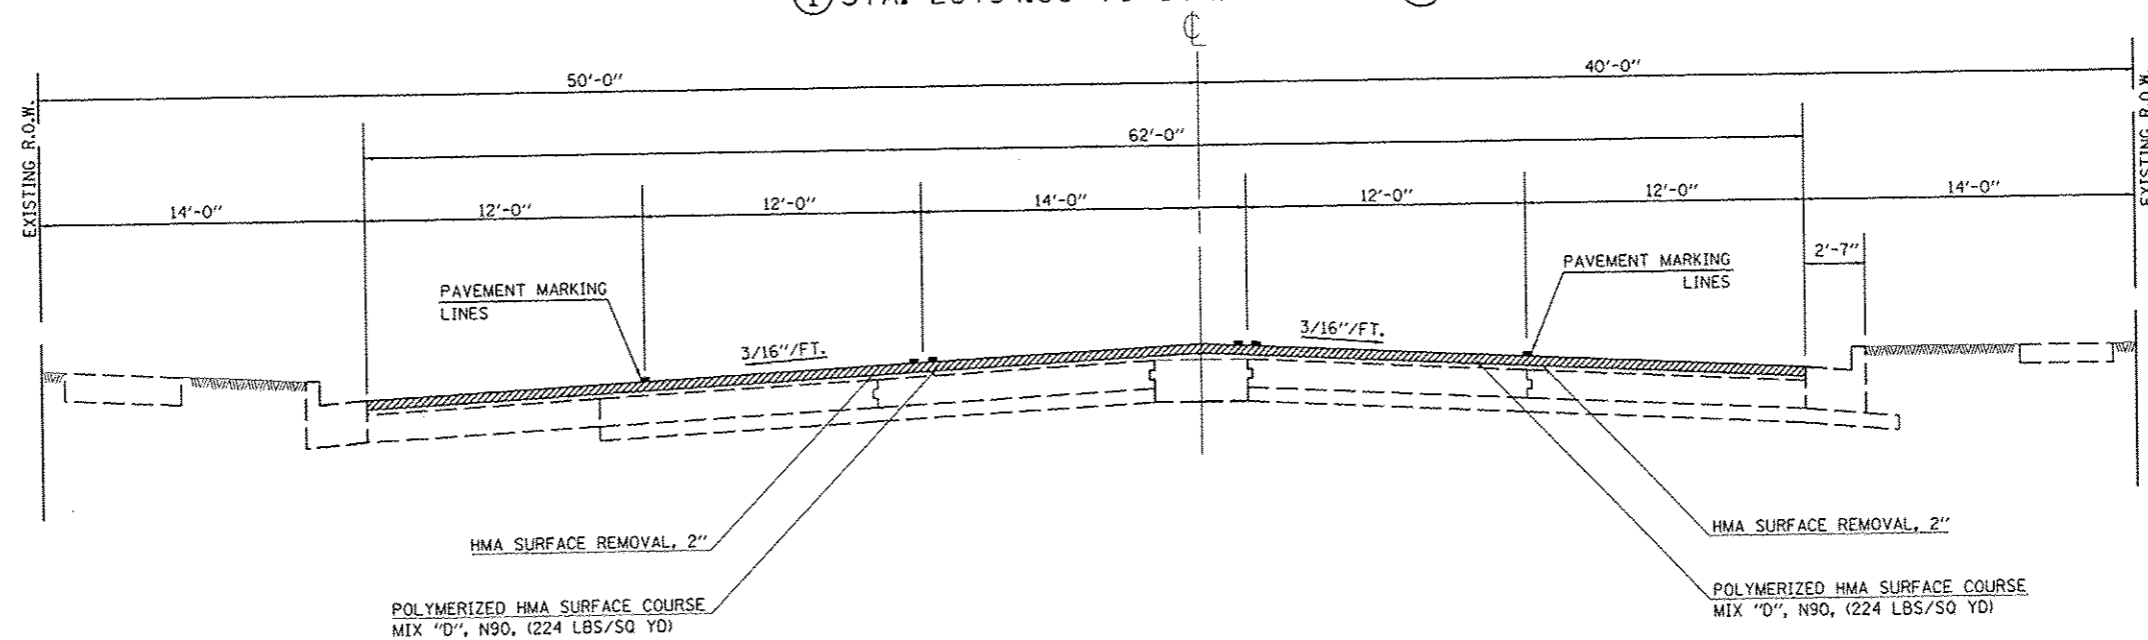

FILE NAME :	USER NAME : ceerlockbm	DESIGNED - BMC	REVISED -	STATE OF ILLINOIS DEPARTMENT OF TRANSPORTATION	EXISTING AND PROPOSED TYPICAL CROSS SECTIONS	F.A.P. RTE.	SECTION	COUNTY	TOTAL SHEETS	SHEET NO.
		c:\pwworksp\puidat\ceerlockbm\d038512610\70470-shr-typicals\Spring Const. Fund.dgn	DRAWN - BMC			CHECKED -	REVISED -	811	DS PATCH & RES 2014-2	CHAMPAIGN
PLOT SCALE = 40,0000' / in.	PLOT DATE = 4/7/2014	DATE = 10/19/2010	REVISED -	SCALE: N/A SHEET NO. 2 OF 3 SHEETS STA. 26+94.00 TO STA. 15+00.00		ILLINOIS FED. AID PROJECT CONTRACT NO. 70A70				