


NOTES: 1. SEE DISTRICT 5 DETAIL NO. 7800AAAA FOR PAVEMENT MARKING LEGENED.  
 2. NO INCIDENTAL WORK IS INCLUDED IN THIS CONTRACT.

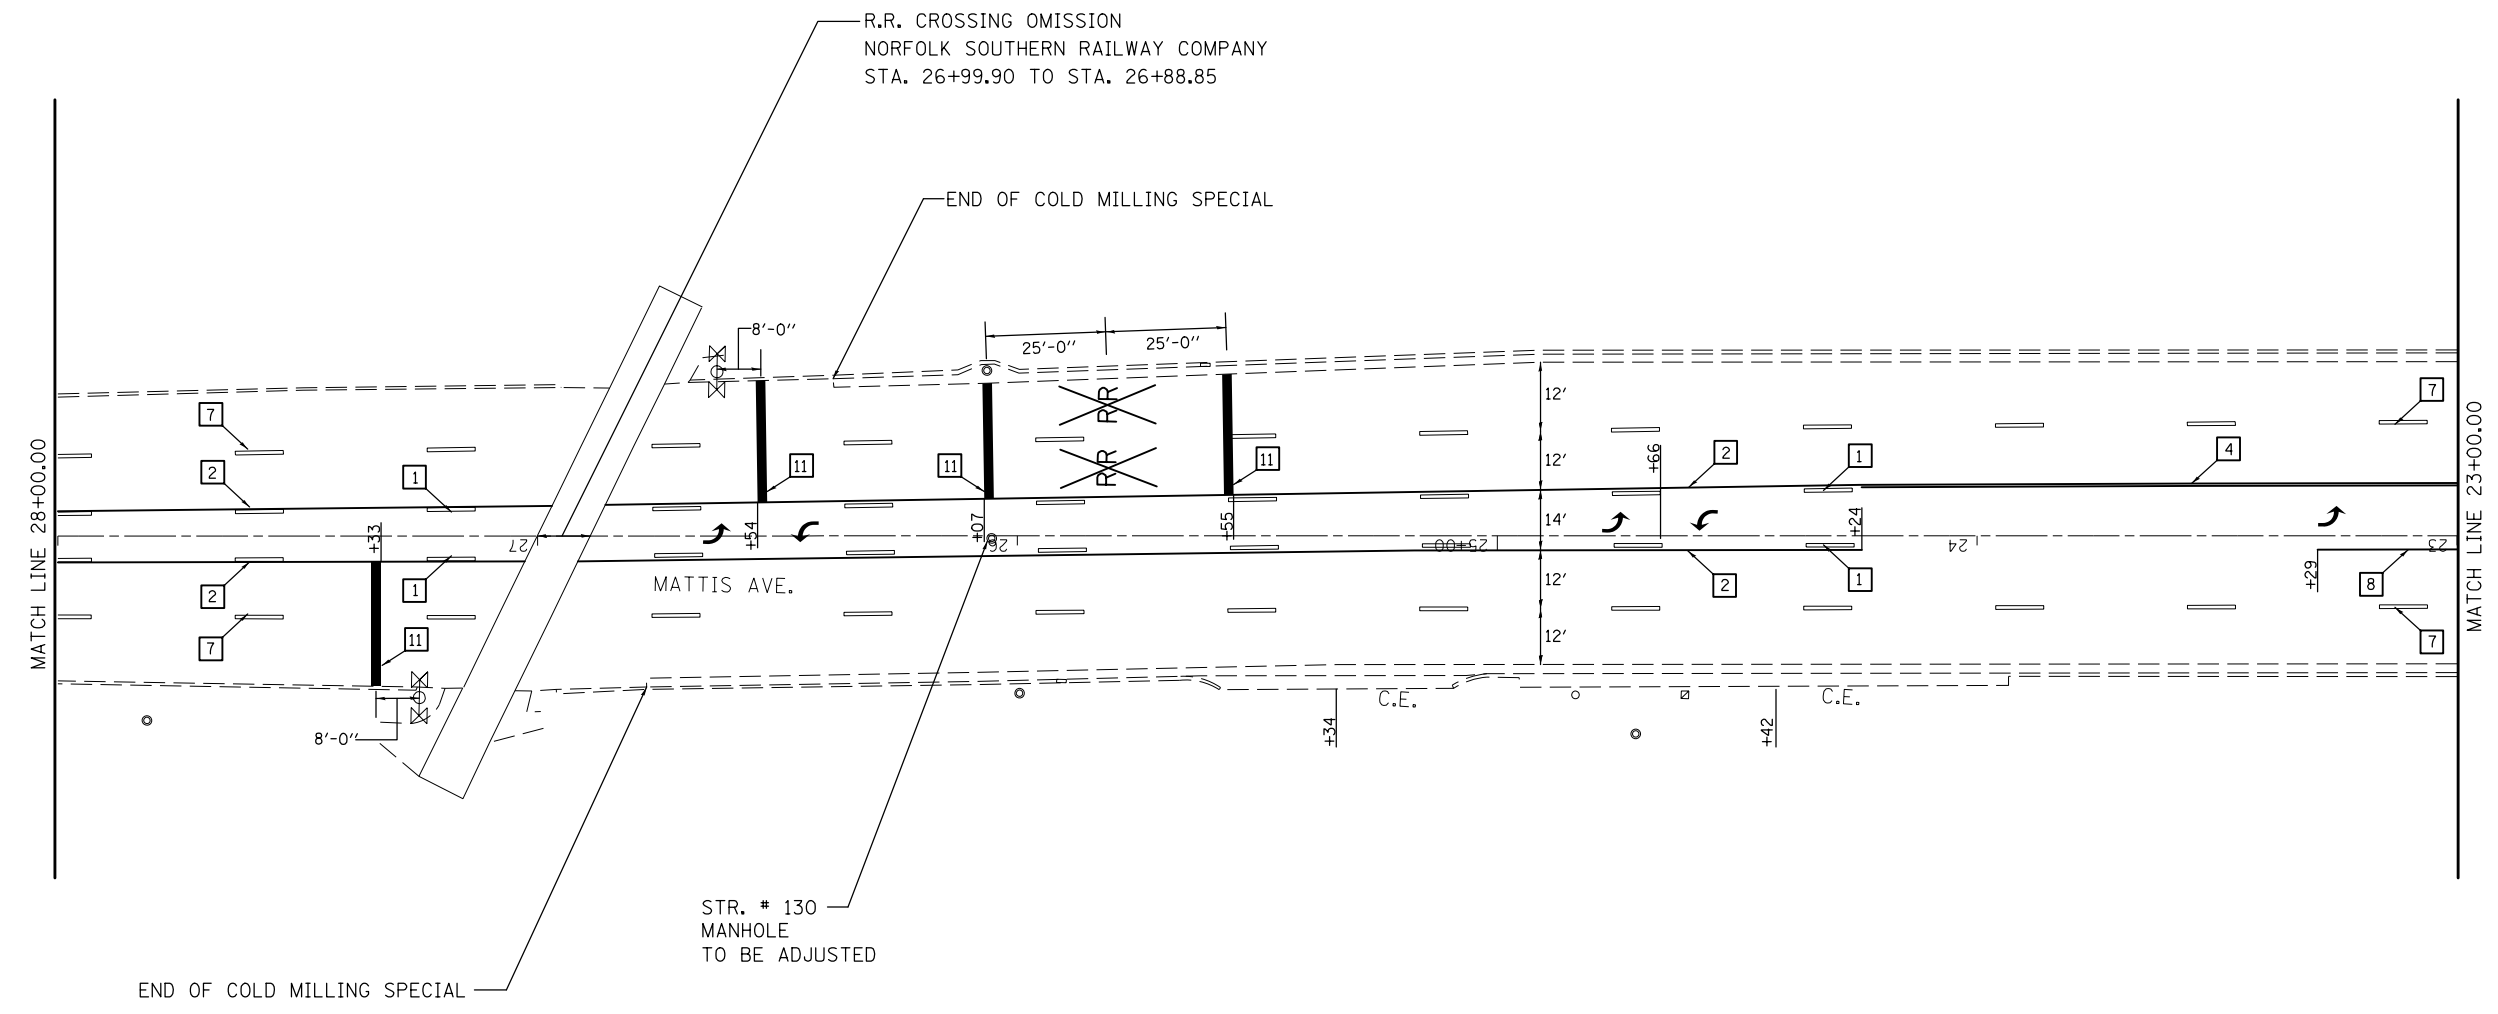

FILE NAME =	USER NAME = avusuglob	DESIGNED BMC	REVISED -
c:\pwork\pwork\avusuglob\d0385126\0570A70-shit-plan\Spring Const. Fundl.dgn		DRAWN BMC	REVISED -
	PLOT SCALE = 40.0000' / in.	CHECKED -	REVISED -
	PLOT DATE = 4/3/2014	DATE 11-29-2010	REVISED -

**STATE OF ILLINOIS  
 DEPARTMENT OF TRANSPORTATION**

**RESURFACING &  
 PAVEMENT MARKING DETAILS - LOCATION #2**

SCALE: N/A      SHEET NO. 5 OF 8 SHEETS      STA. 28+00.00 TO STA. 23+00.00

F.A.P. RTE.	SECTION	COUNTY	TOTAL SHEETS	SHEET NO.
811	D5 PATCH & RES 2014-2	CHAMPAIGN	45	35
CONTRACT NO. 70A70			ILLINOIS FED. AID PROJECT	