


I-55 NB/I-72 EB TO STEVENSON DR/E. LAKE SHORE DR

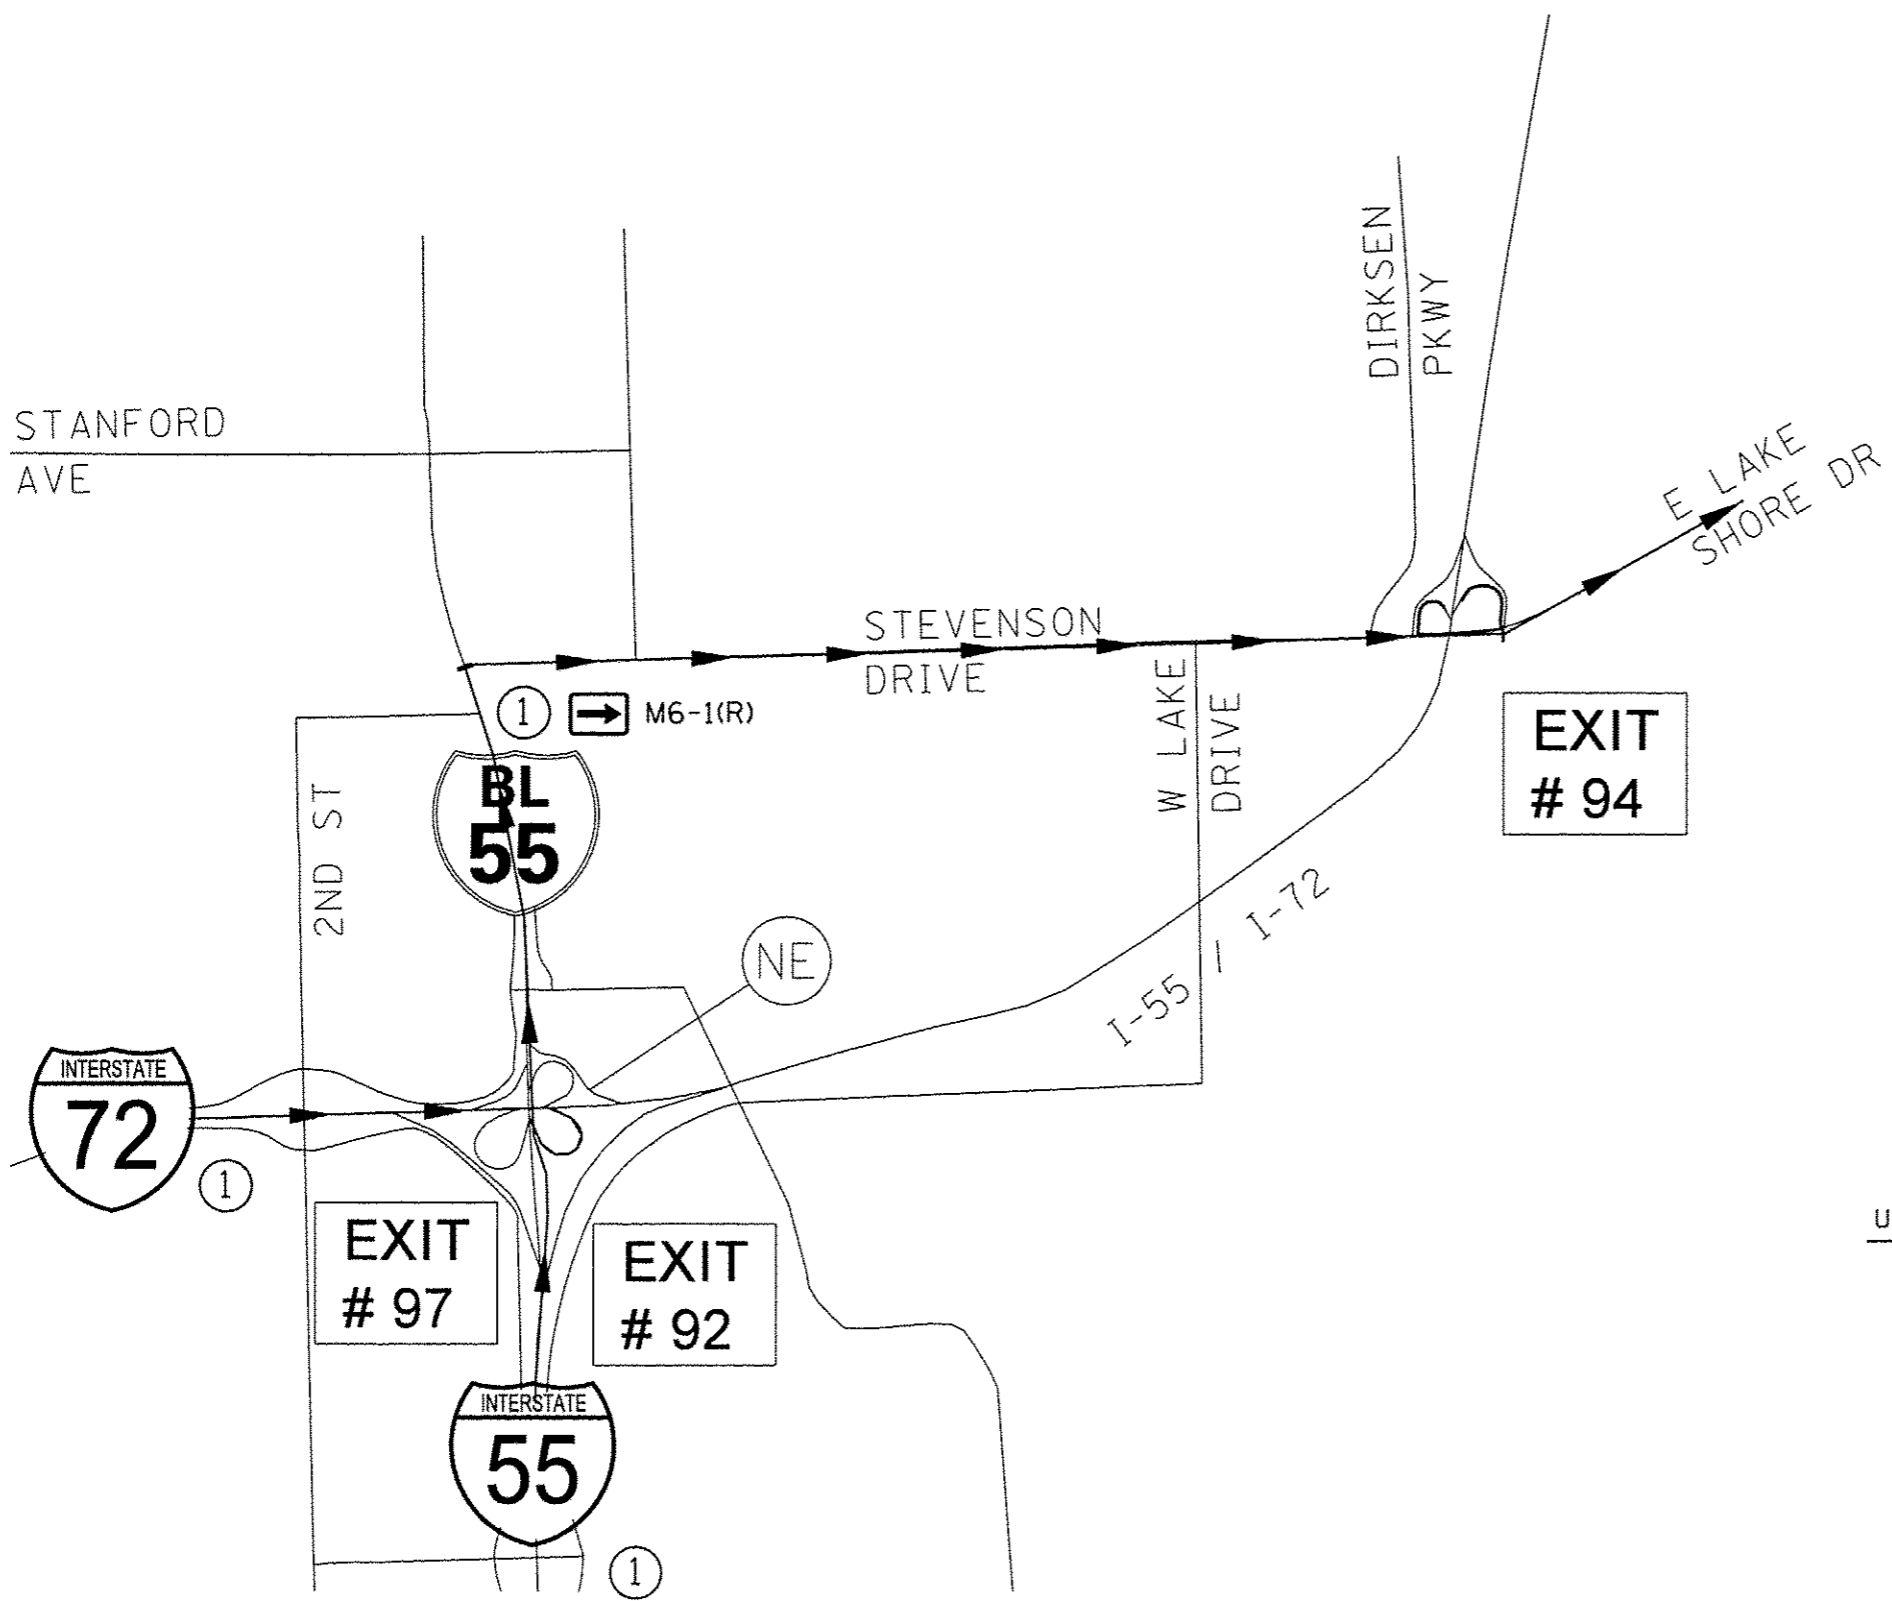

USE FOR CLOSING STEVENSON DR INTERCHANGE LOOP C

- ① DETOUR ORANGE/BLACK M4-8 (30X15)
- ①

INTERSTATE

55

INTERSTATE

72

 M1-1 (48X48)
- ① TO STEVENSON DR/
E. LAKE SHORE DR ORANGE/BLACK (48X24)
(3 inch letters)

FILE NAME :	USER NAME : sperksg	DESIGNED -	REVISED -	STATE OF ILLINOIS DEPARTMENT OF TRANSPORTATION	DETOUR SIGNING PLAN	F.A.I. RTE.	SECTION	COUNTY	TOTAL SHEETS	SHEET NO.	
cr:\pwork\pvidot\spksg\1d0326237\0672F90-shr-detour_sheets.dgn	PLOT SCALE = 40.0000' / in.	DRAWN -	REVISED -			55	(84-3)I-4	SANGAMON	56	33	
Default	PLOT DATE = Oct-17-2013 09:57:24AM	CHECKED -	REVISED -			SCALE: SHEET OF SHEETS STA. TO STA.		CONTRACT NO. 72F90			
		DATE -	REVISED -			ILLINOIS FED. AID PROJECT					