
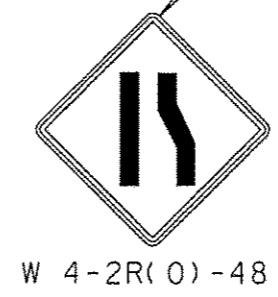


2 LANE SECTION - STA. 413+00 TO STA. 433+00
 TYPE II BARRICADES, DRUMS, OR VERTICAL BARRICADES @ 50' CTRS.

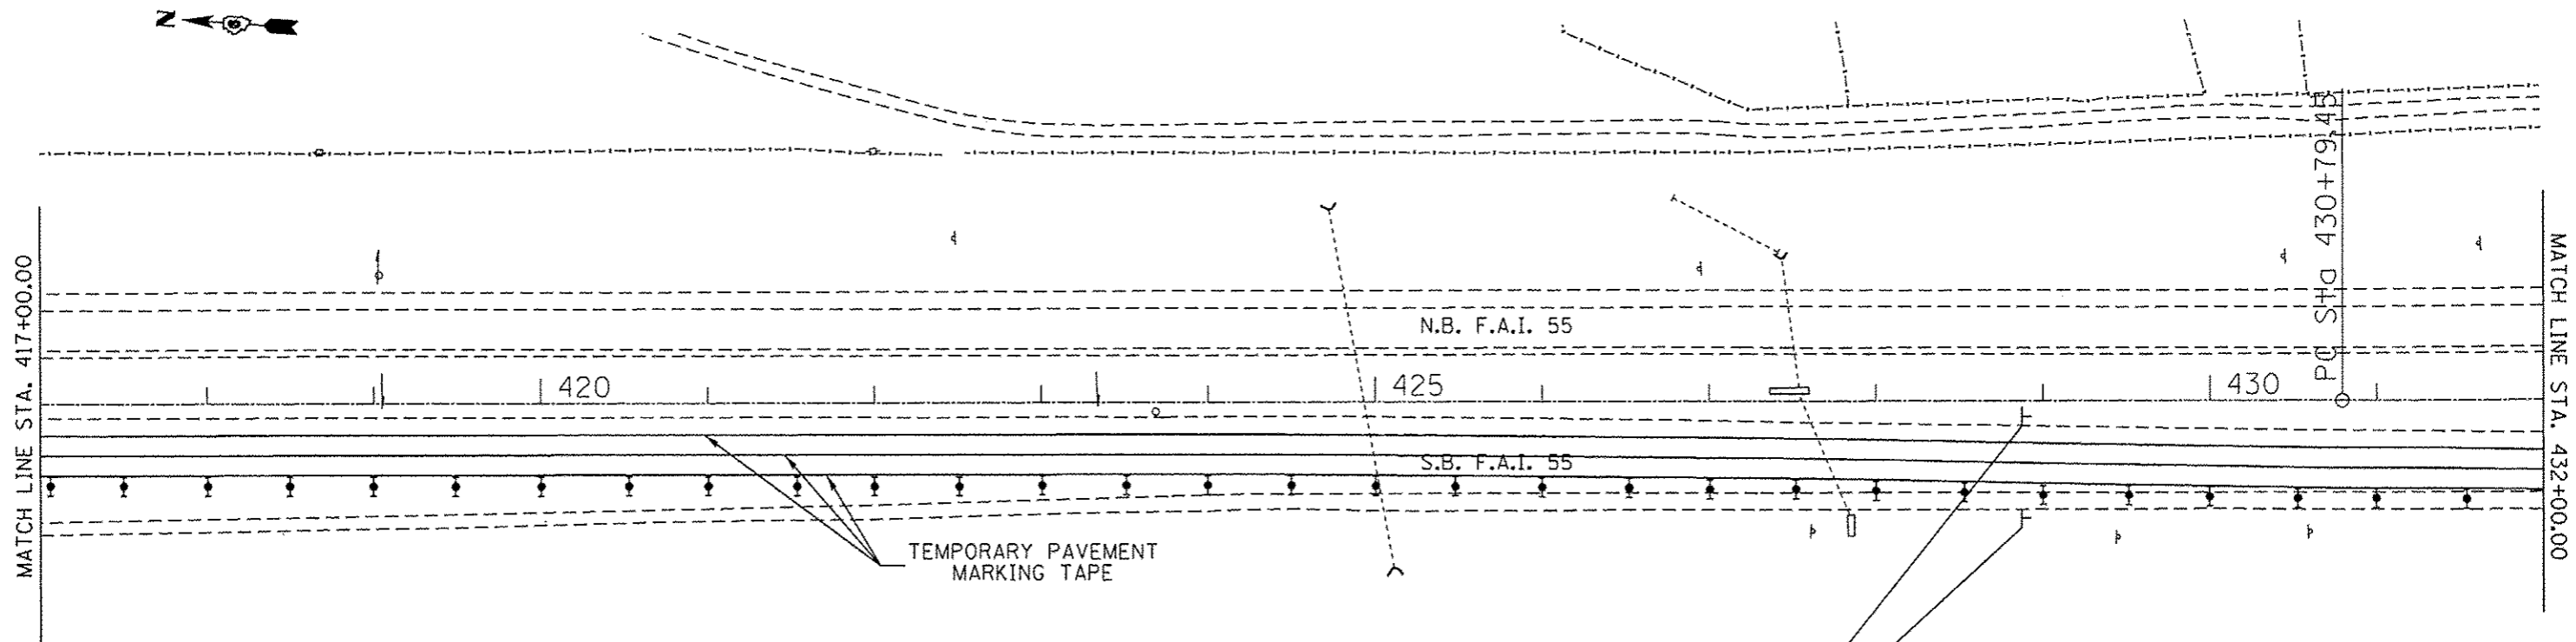

- SYMBOLS**
- CONSTRUCTION SPEED LIMIT SIGNS
 - ARROWBOARD
 - WORK AREA
 - WORKER
 - SIGN ON PORTABLE OR PERMANENT SUPPORT
 - DIRECTION INDICATOR BARRICADE WITH STEADY BURN MONODIRECTIONAL LIGHT
 - TYPE II BARRICADE, DRUM, OR VERTICAL BARRICADE WITH STEADY BURN MONODIRECTIONAL LIGHT
 - FLAGGER WITH TRAFFIC CONTROL SIGN
 - IMPACT ATTENUATOR

FILE NAME : S:\Bridgplans\CAD\72084 - 0840019 & 009 deck patching\plansheets.dgn	USER NAME : shahdn	DESIGNED -	REVISED -	STATE OF ILLINOIS DEPARTMENT OF TRANSPORTATION	SN 084-0019 STAGE II TRAFFIC CONTROL		F.A.I. RTE.	SECTION	COUNTY	TOTAL SHEETS	SHEET NO.
	DRAWN - GLP, DMS	CHECKED -	REVISED -				55	(84-2-2) I-4	SANGAMON	28	12
Default	PLOT SCALE = 40.0000' / in.	DATE -	REVISED -	SCALE:	SHEET 2 OF 5 SHEETS	STA. TO STA.	ILLINOIS FED. AID PROJECT				
	PLOT DATE = Apr-10-2014 10:20:25AM						CONTRACT NO. 72084				