
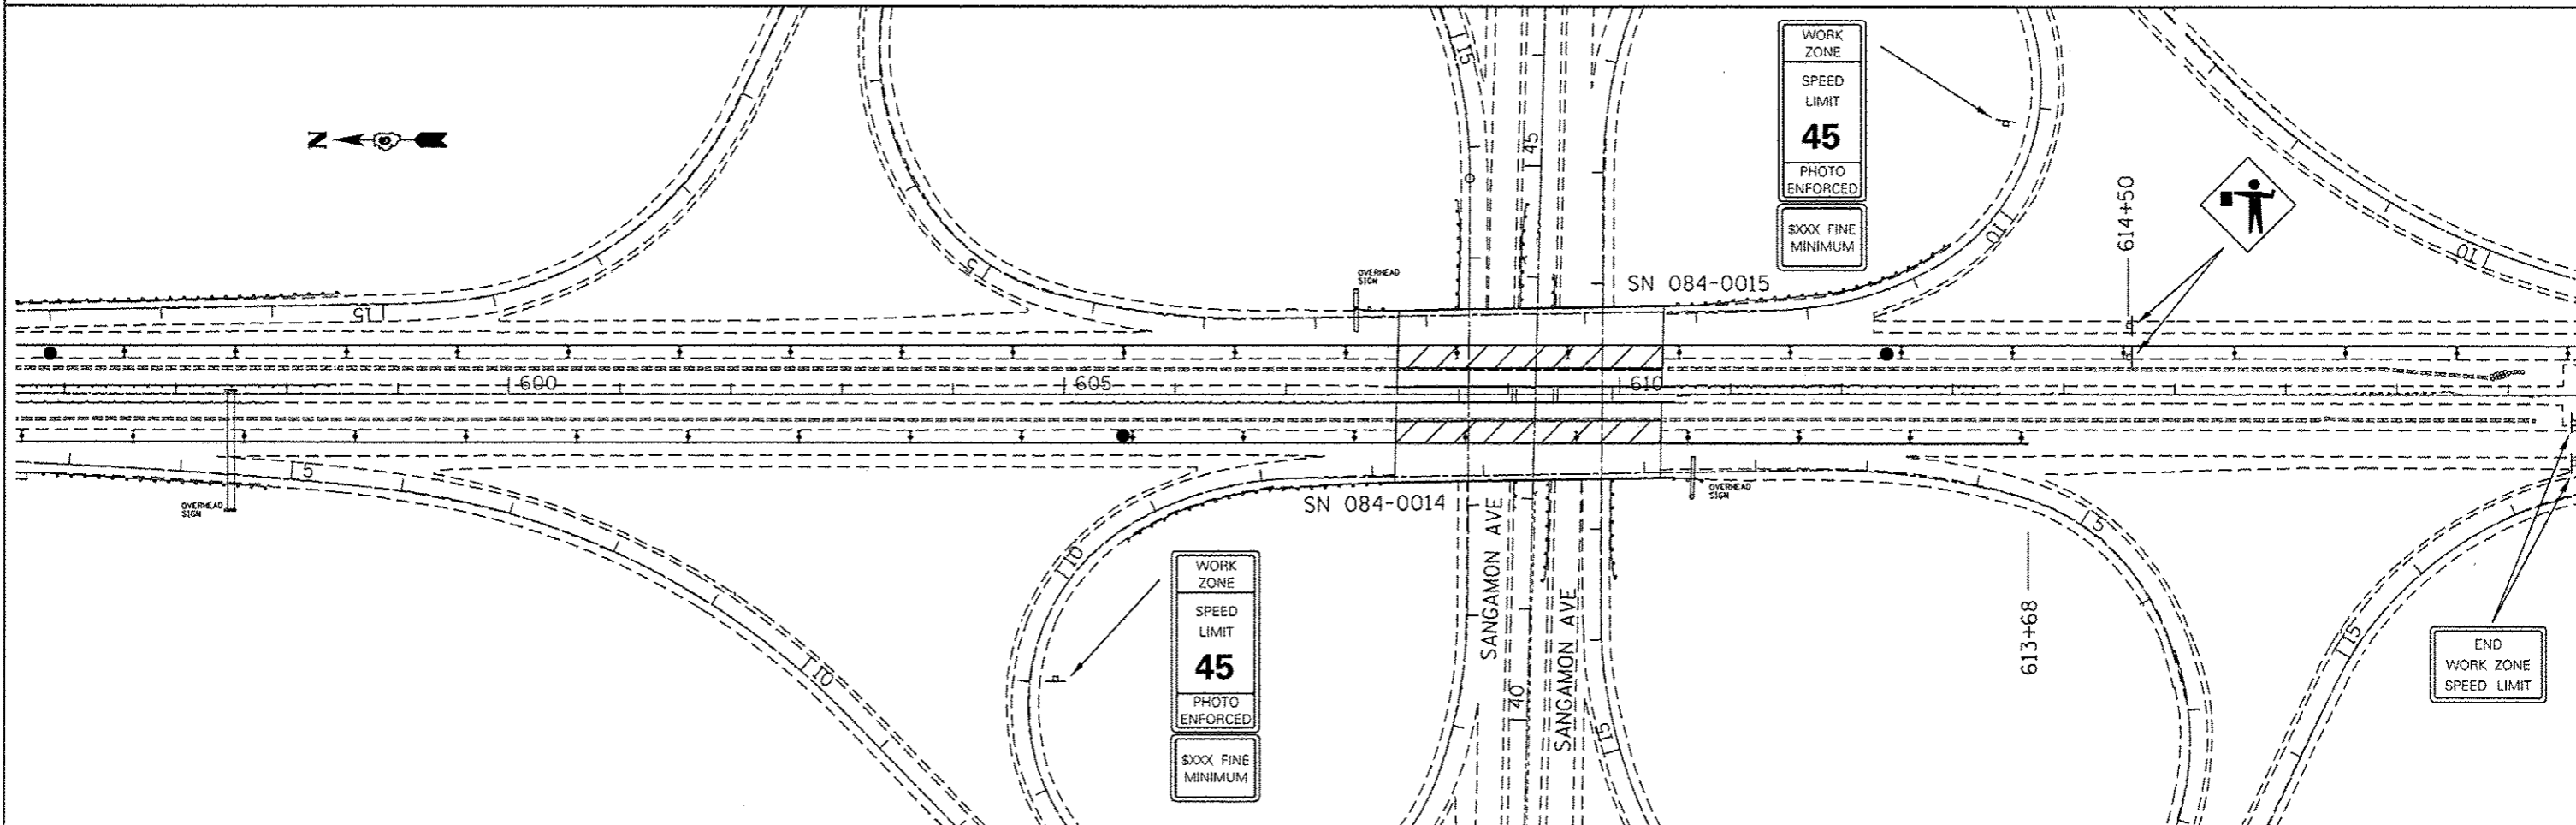


SEE NEXT SHEET FOR SYMBOL LEGEND AND NOTES.

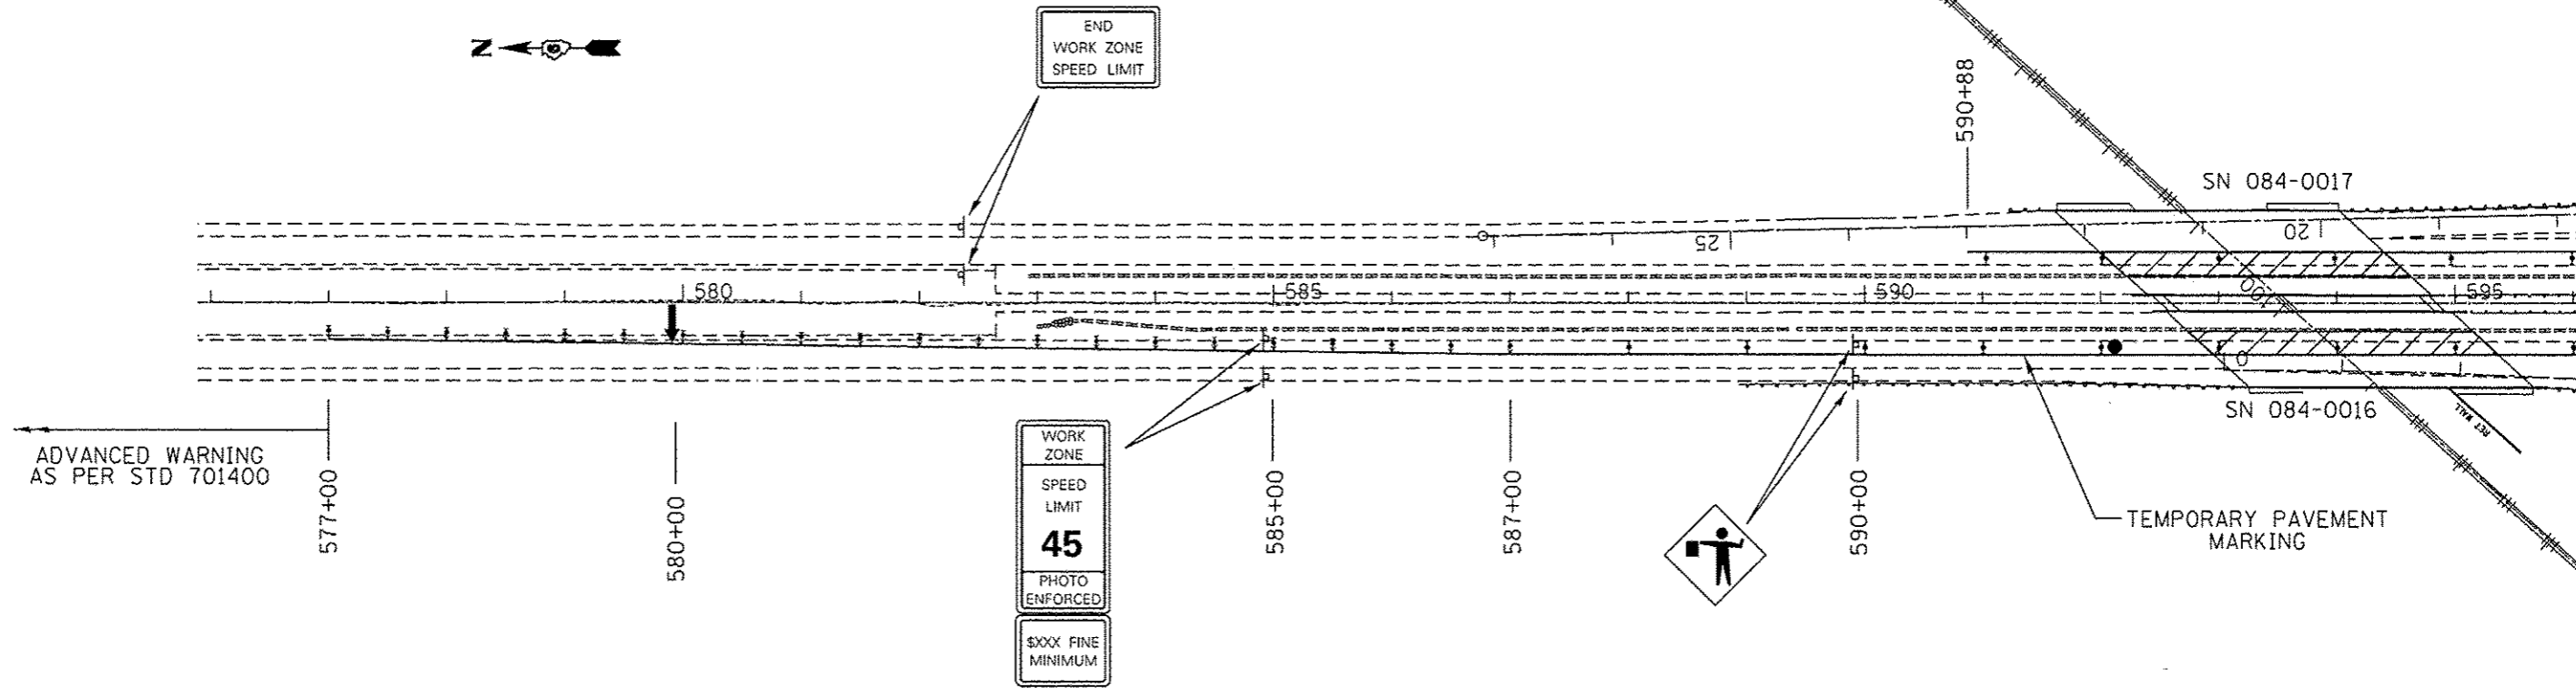

FILE NAME =	USER NAME = shehdm	DESIGNED -	REVISED -	STATE OF ILLINOIS DEPARTMENT OF TRANSPORTATION	SN 084-0014, 084-0015, 084-0016 & 084-0017 (SANGAMON AVE. & ICR)	F.A.I. RTE.	SECTION	COUNTY	TOTAL SHEETS	SHEET NO.	
Si\Bridgplans\CAD\72G84 - 0840018 & 009	deak_patching\plansheets.dgn	DRAWN -	REVISED -			55	(84-2-2) 1-4	SANGAMON	28	16	
PLOT SCALE = 40.0000' / in.	CHECKED -	REVISED -	SCALE:			SHEET NO. 1 OF 2 SHEETS	STA.	TO STA.	CONTRACT NO. 72G84		
PLOT DATE = Apr-10-2014 10:20:28AM	DATE -	REVISED -	ILLINOIS FED. AID PROJECT								