
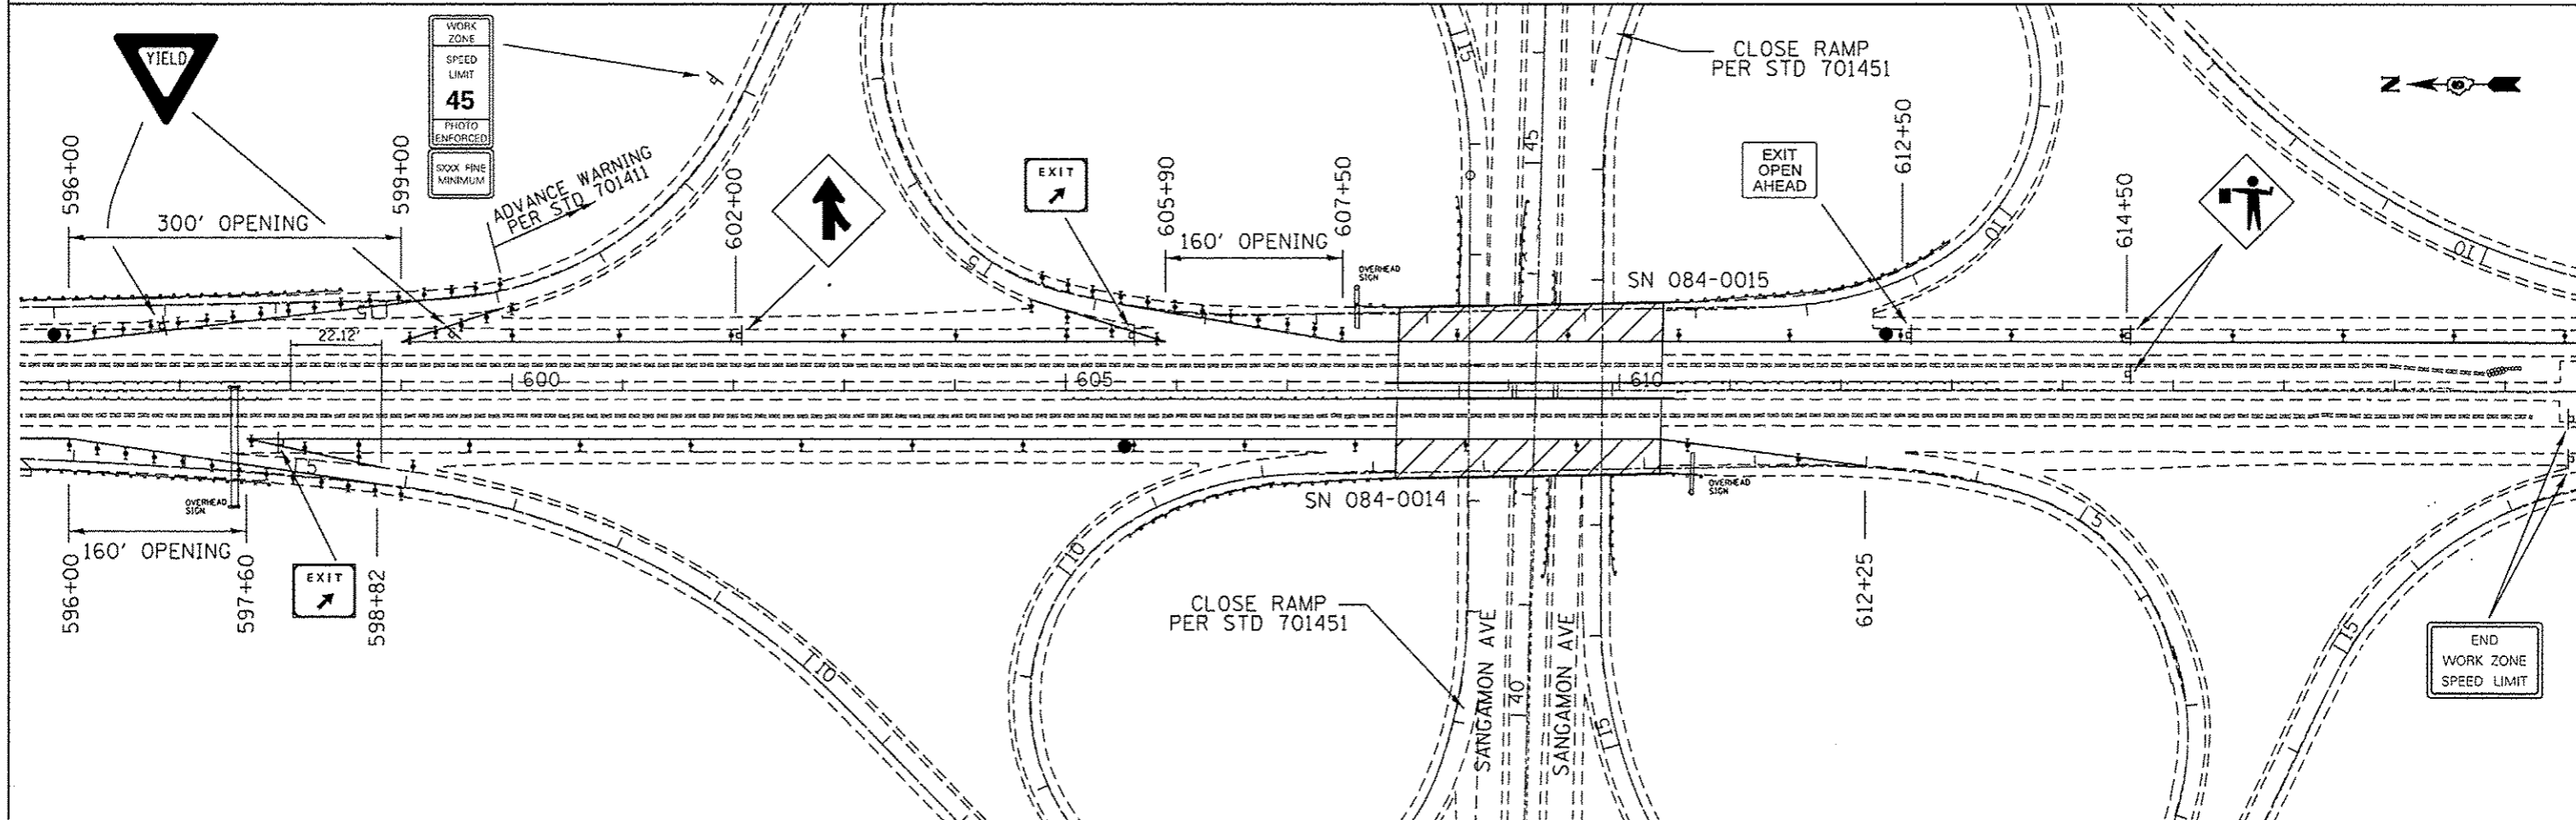


SEE NEXT SHEET FOR SYMBOL LEGEND AND NOTES.

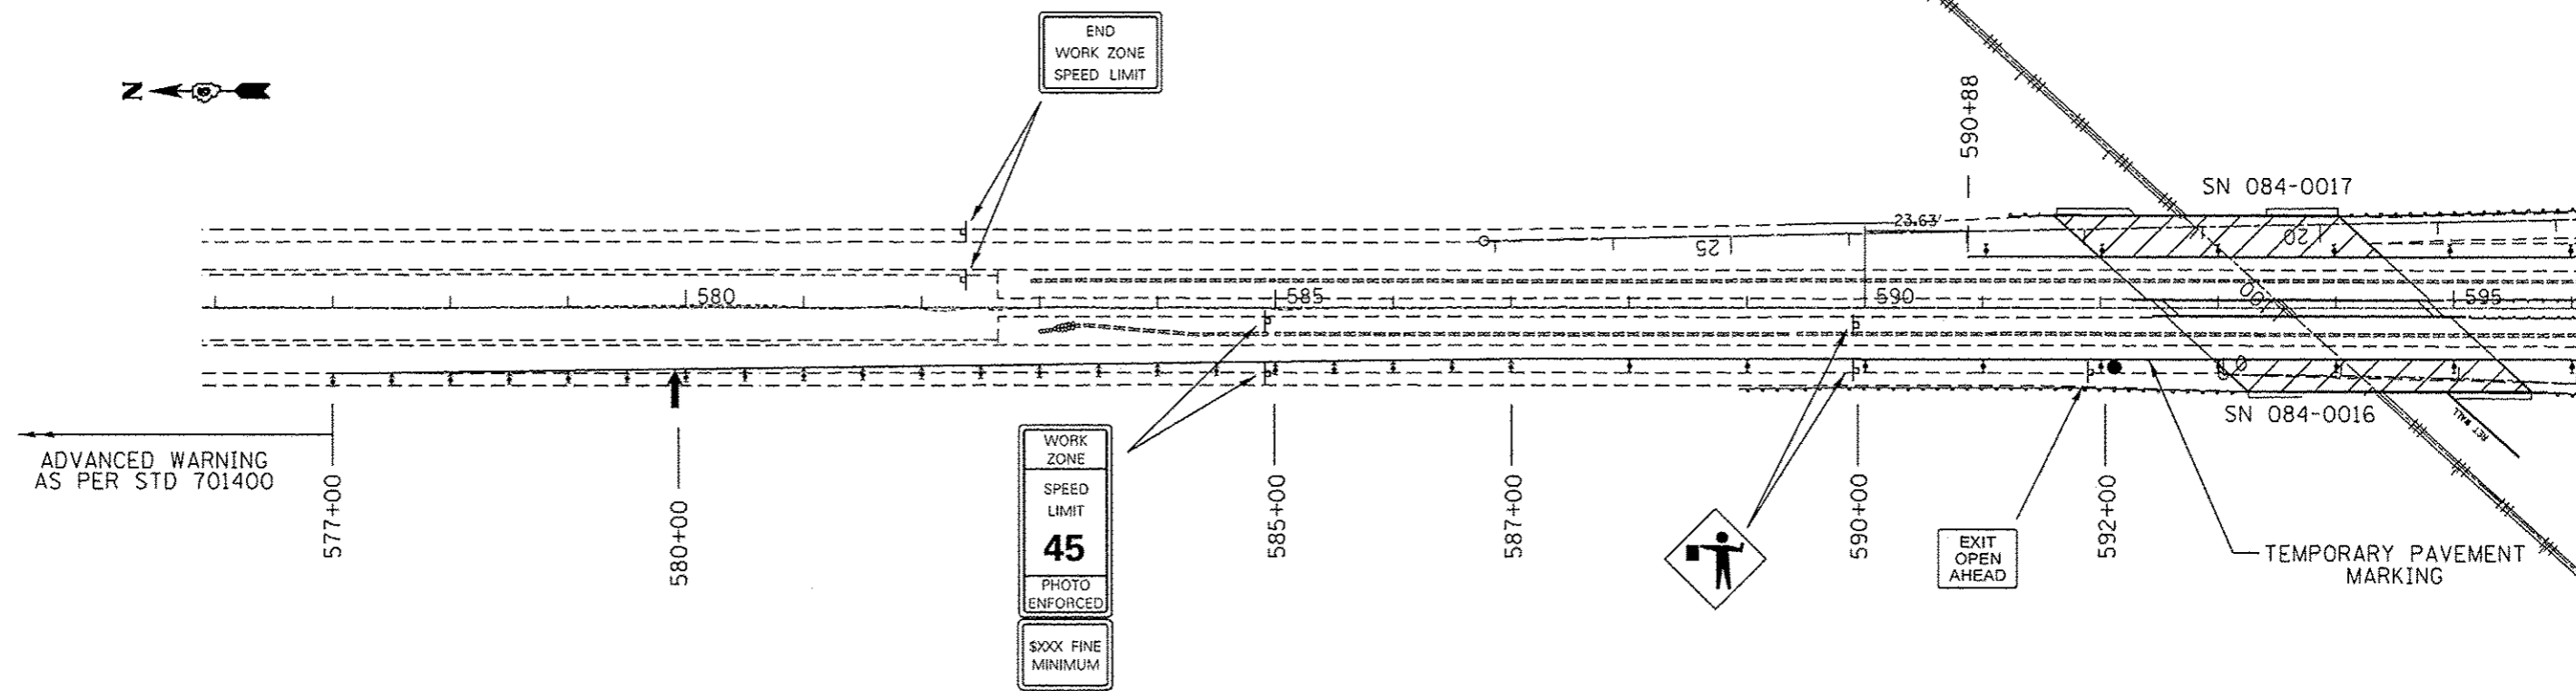

FILE NAME = S:\Bridgplans\CAD\72684 - 0840018 & 009	USER NAME = awhadm	DESIGNED -	REVISED -	STATE OF ILLINOIS DEPARTMENT OF TRANSPORTATION	SN 084-0014, 084-0015, 084-0016 & 084-0017 (SANGAMON AVE. & ICRR)	F.A.I. RTE.	SECTION	COUNTY	TOTAL SHEETS	SHEET NO.	
	9 deak_patching\plensheets.dgn	DRAWN -	REVISED -			55	(84-2-2) 1-4	SANGAMON	28	18	
	PLOT SCALE = 48.0000' / in.	CHECKED -	REVISED -			CONTRACT NO. 72684					
	PLOT DATE = Apr-18-2014 10:20:38AM	DATE -	REVISED -			ILLINOIS FED. AID PROJECT					