


PIER #9
STA. 466+22.12


PIER #10
STA. 467+13.96

BK. S. ABUT.
STA. 467+87.50

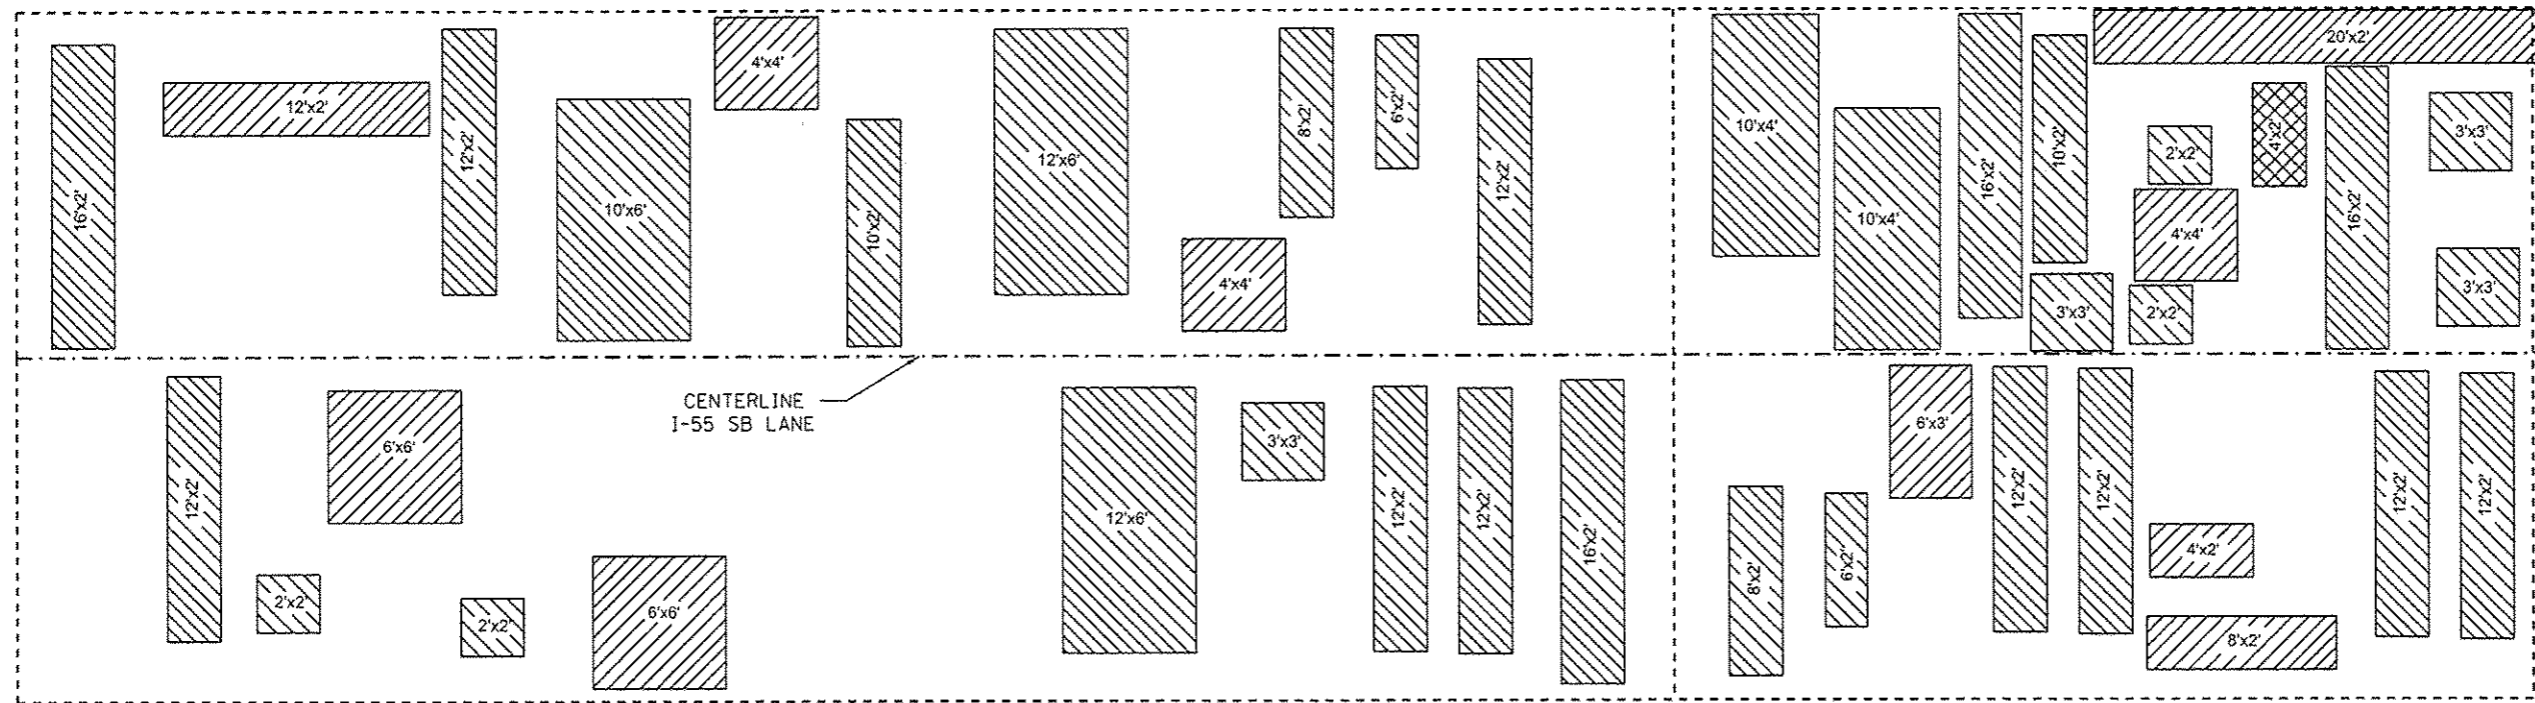

SPAN 10

SPAN 11

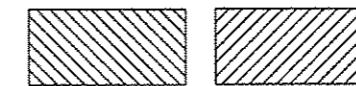

PARTIAL DEPTH PATCHING AREAS

DATE OF SURVEY 12/10/2013

SPAN 10 PARTIAL DEPTH PATCHING = 64.6 SQ YD

SPAN 11 PARTIAL DEPTH PATCHING = 46.8 SQ YD

PAGE TOTAL = 111.4 SQ YD



FULL DEPTH PATCHING AREAS

SPAN 11 FULL DEPTH PATCHING = 0.9 SQ YD

PAGE TOTAL = 0.9 SQ YD

FILE NAME *	USER NAME * dudleybn	DESIGNED -	REVISED -	STATE OF ILLINOIS DEPARTMENT OF TRANSPORTATION	SN 084-0019 PATCHING PLAN	F.A.I. RTE.	SECTION	COUNTY	TOTAL SHEETS	SHEET NO.
D:\OPERATIONS\Bridgplans.CAD\72084 - 0840019 & 0019 deck patching\plansheets.dgn	DRAWN - GLP, DMS	REVISED -	55			(84-2-2) 1-4	SANGAMON	28	24	
PLOT SCALE * 48.0000' / in.	CHECKED -	REVISED -	CONTRACT NO. 72GB4							
Default	PLOT DATE * Apr-09-2014 01:19:21PM	DATE -	REVISED -			SCALE:	SHEET 4 OF 4 SHEETS	STA. TO STA.	ILLINOIS FED. AID PROJECT	