


0817 11:13a

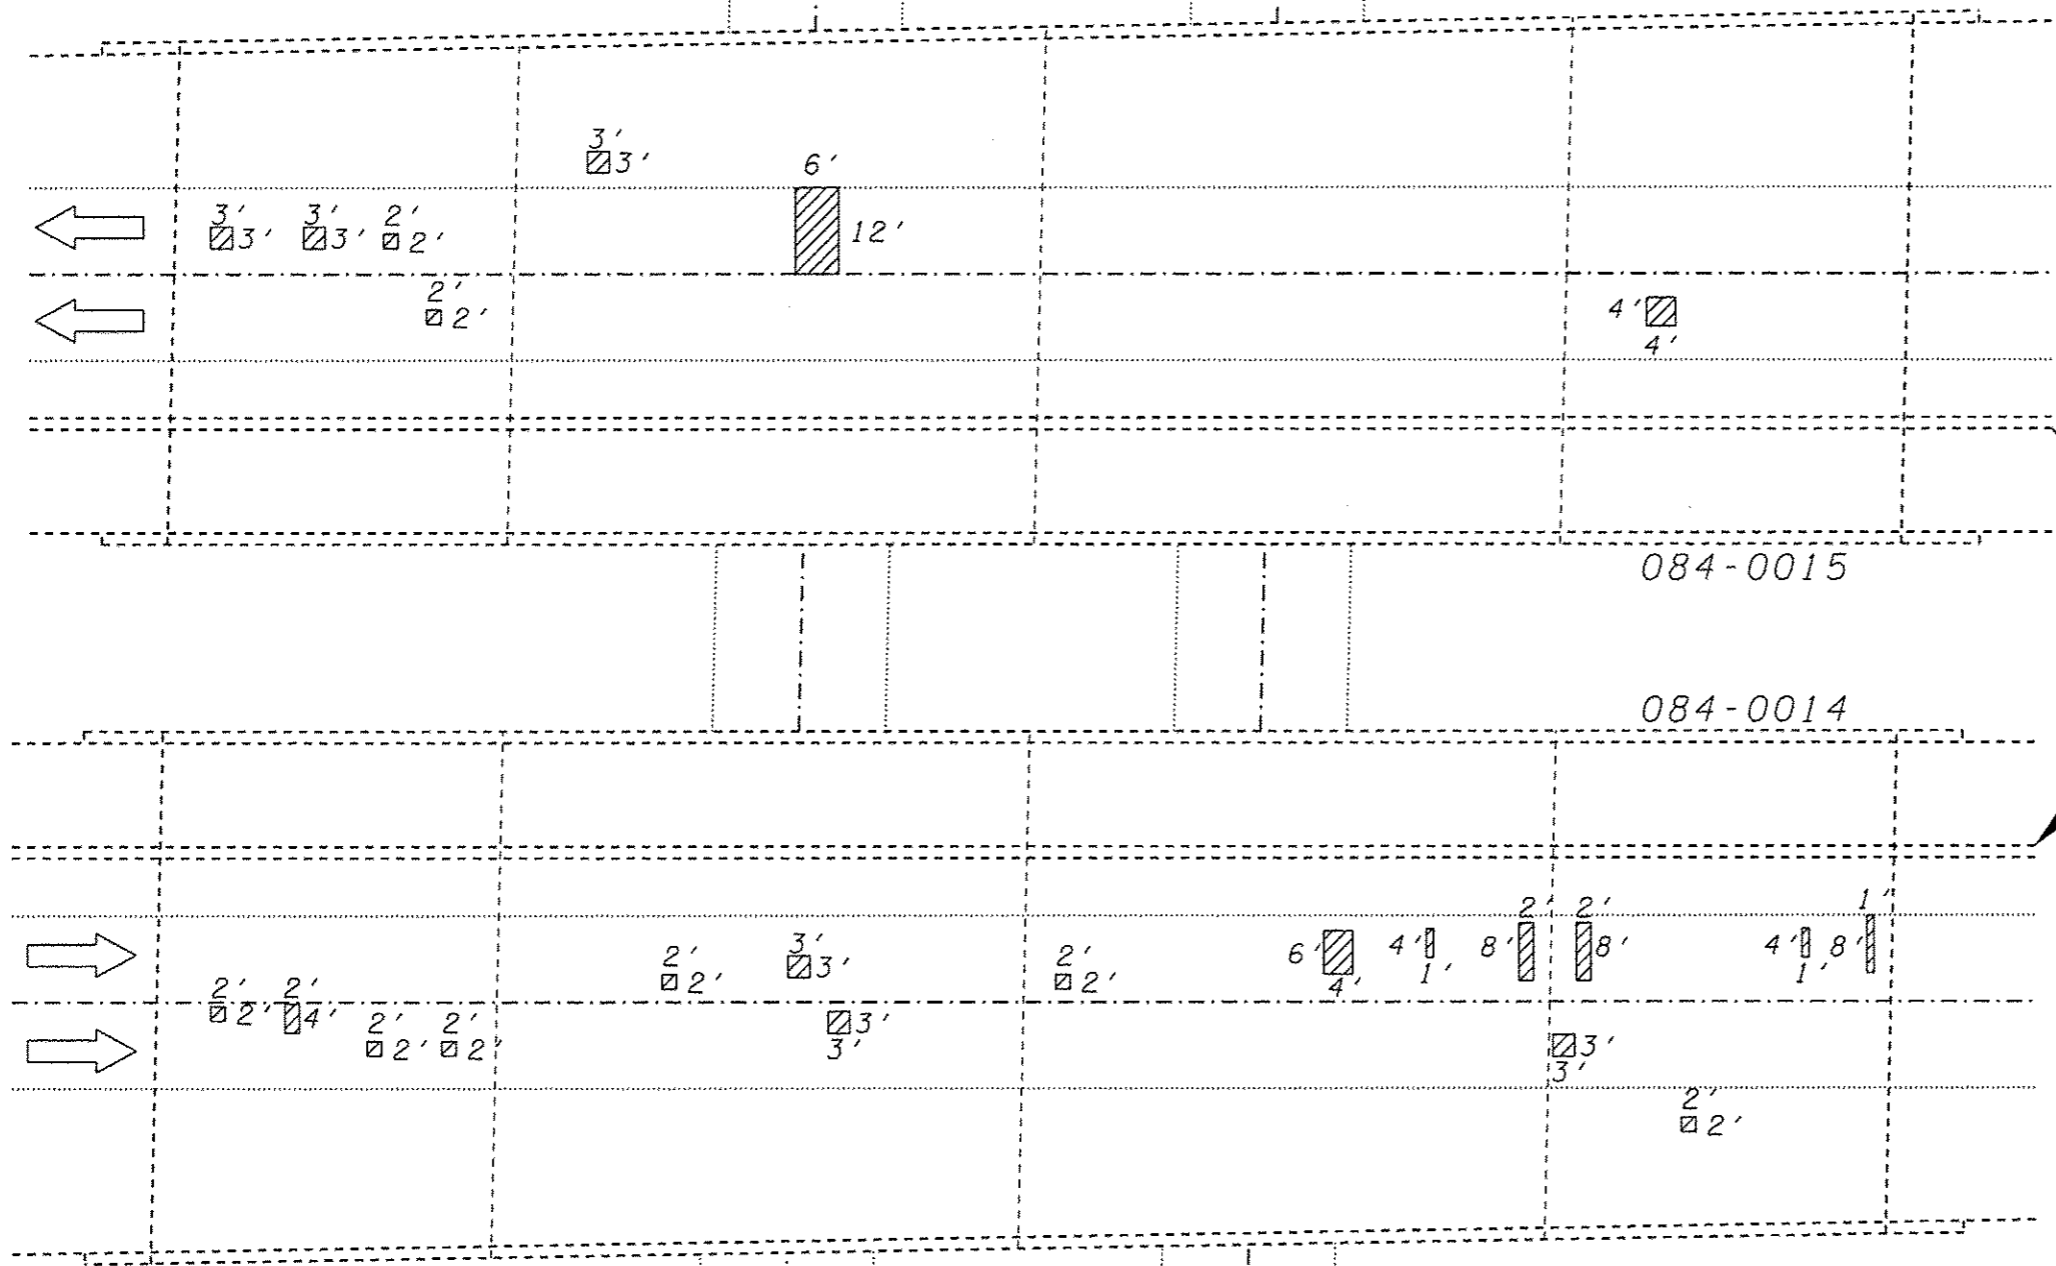

℄ I-55 NB

084-0015

084-0014

EXISTING TEMPORARY
CONCRETE BARRIER

℄ I-55 SB

PARTIAL DEPTH
PATCHING AREAS

PATCHING SURVEY: 2/25/2014
SN 084-0014 TOTAL = 14.6 SQ YD
SN 084-0015 TOTAL = 13.7 SQ YD

℄ SANGAMON
AVE. (WB)

℄ SANGAMON
AVE. (EB)

FILE NAME * D:\OPERATIONS\Bridges\plans_CAD\72084 - 0840018 & 0019 deck patching\plansheets.dgn	USER NAME * dudleybm	DESIGNED -	REVISED -	STATE OF ILLINOIS DEPARTMENT OF TRANSPORTATION	SN 084-0014 & 084-0015 (SANGAMON AVE.) PATCHING PLAN		F.A.I. RTE.	SECTION	COUNTY	TOTAL SHEETS	SHEET NO.
	PLOT SCALE * 40.0000' / in.	CHECKED -	REVISED -				55	084-2-21 1-4	SANGAMON	28	28
Default	PLOT DATE * Apr-09-2014 01:19:58PM	DATE -	REVISED -	SCALE: SHEET OF SHEETS STA. TO STA.		ILLINOIS FED. AID PROJECT					