


**LEGEND**

- ① THERMOPLASTIC PAVEMENT MARKING - LINE 5"
- ② THERMOPLASTIC PAVEMENT MARKING - LINE 6"
- ③ PREFORMED PLASTIC PAVEMENT MARKING, TYPE B, INLAID - LINE 24"
- ④ THERMOPLASTIC PAVEMENT MARKING - LINE 8"
- ⑤ THERMOPLASTIC PAVEMENT MARKING - LINE 12"
- ↩ PREFORMED PLASTIC PAVEMENT MARKING, TYPE B, INLAID - LETTERS & SYMBOLS
- ▲ RAISED REFLECTIVE PAVEMENT MARKER, AMBER
- ▷ RAISED REFLECTIVE PAVEMENT MARKER, CRYSTAL

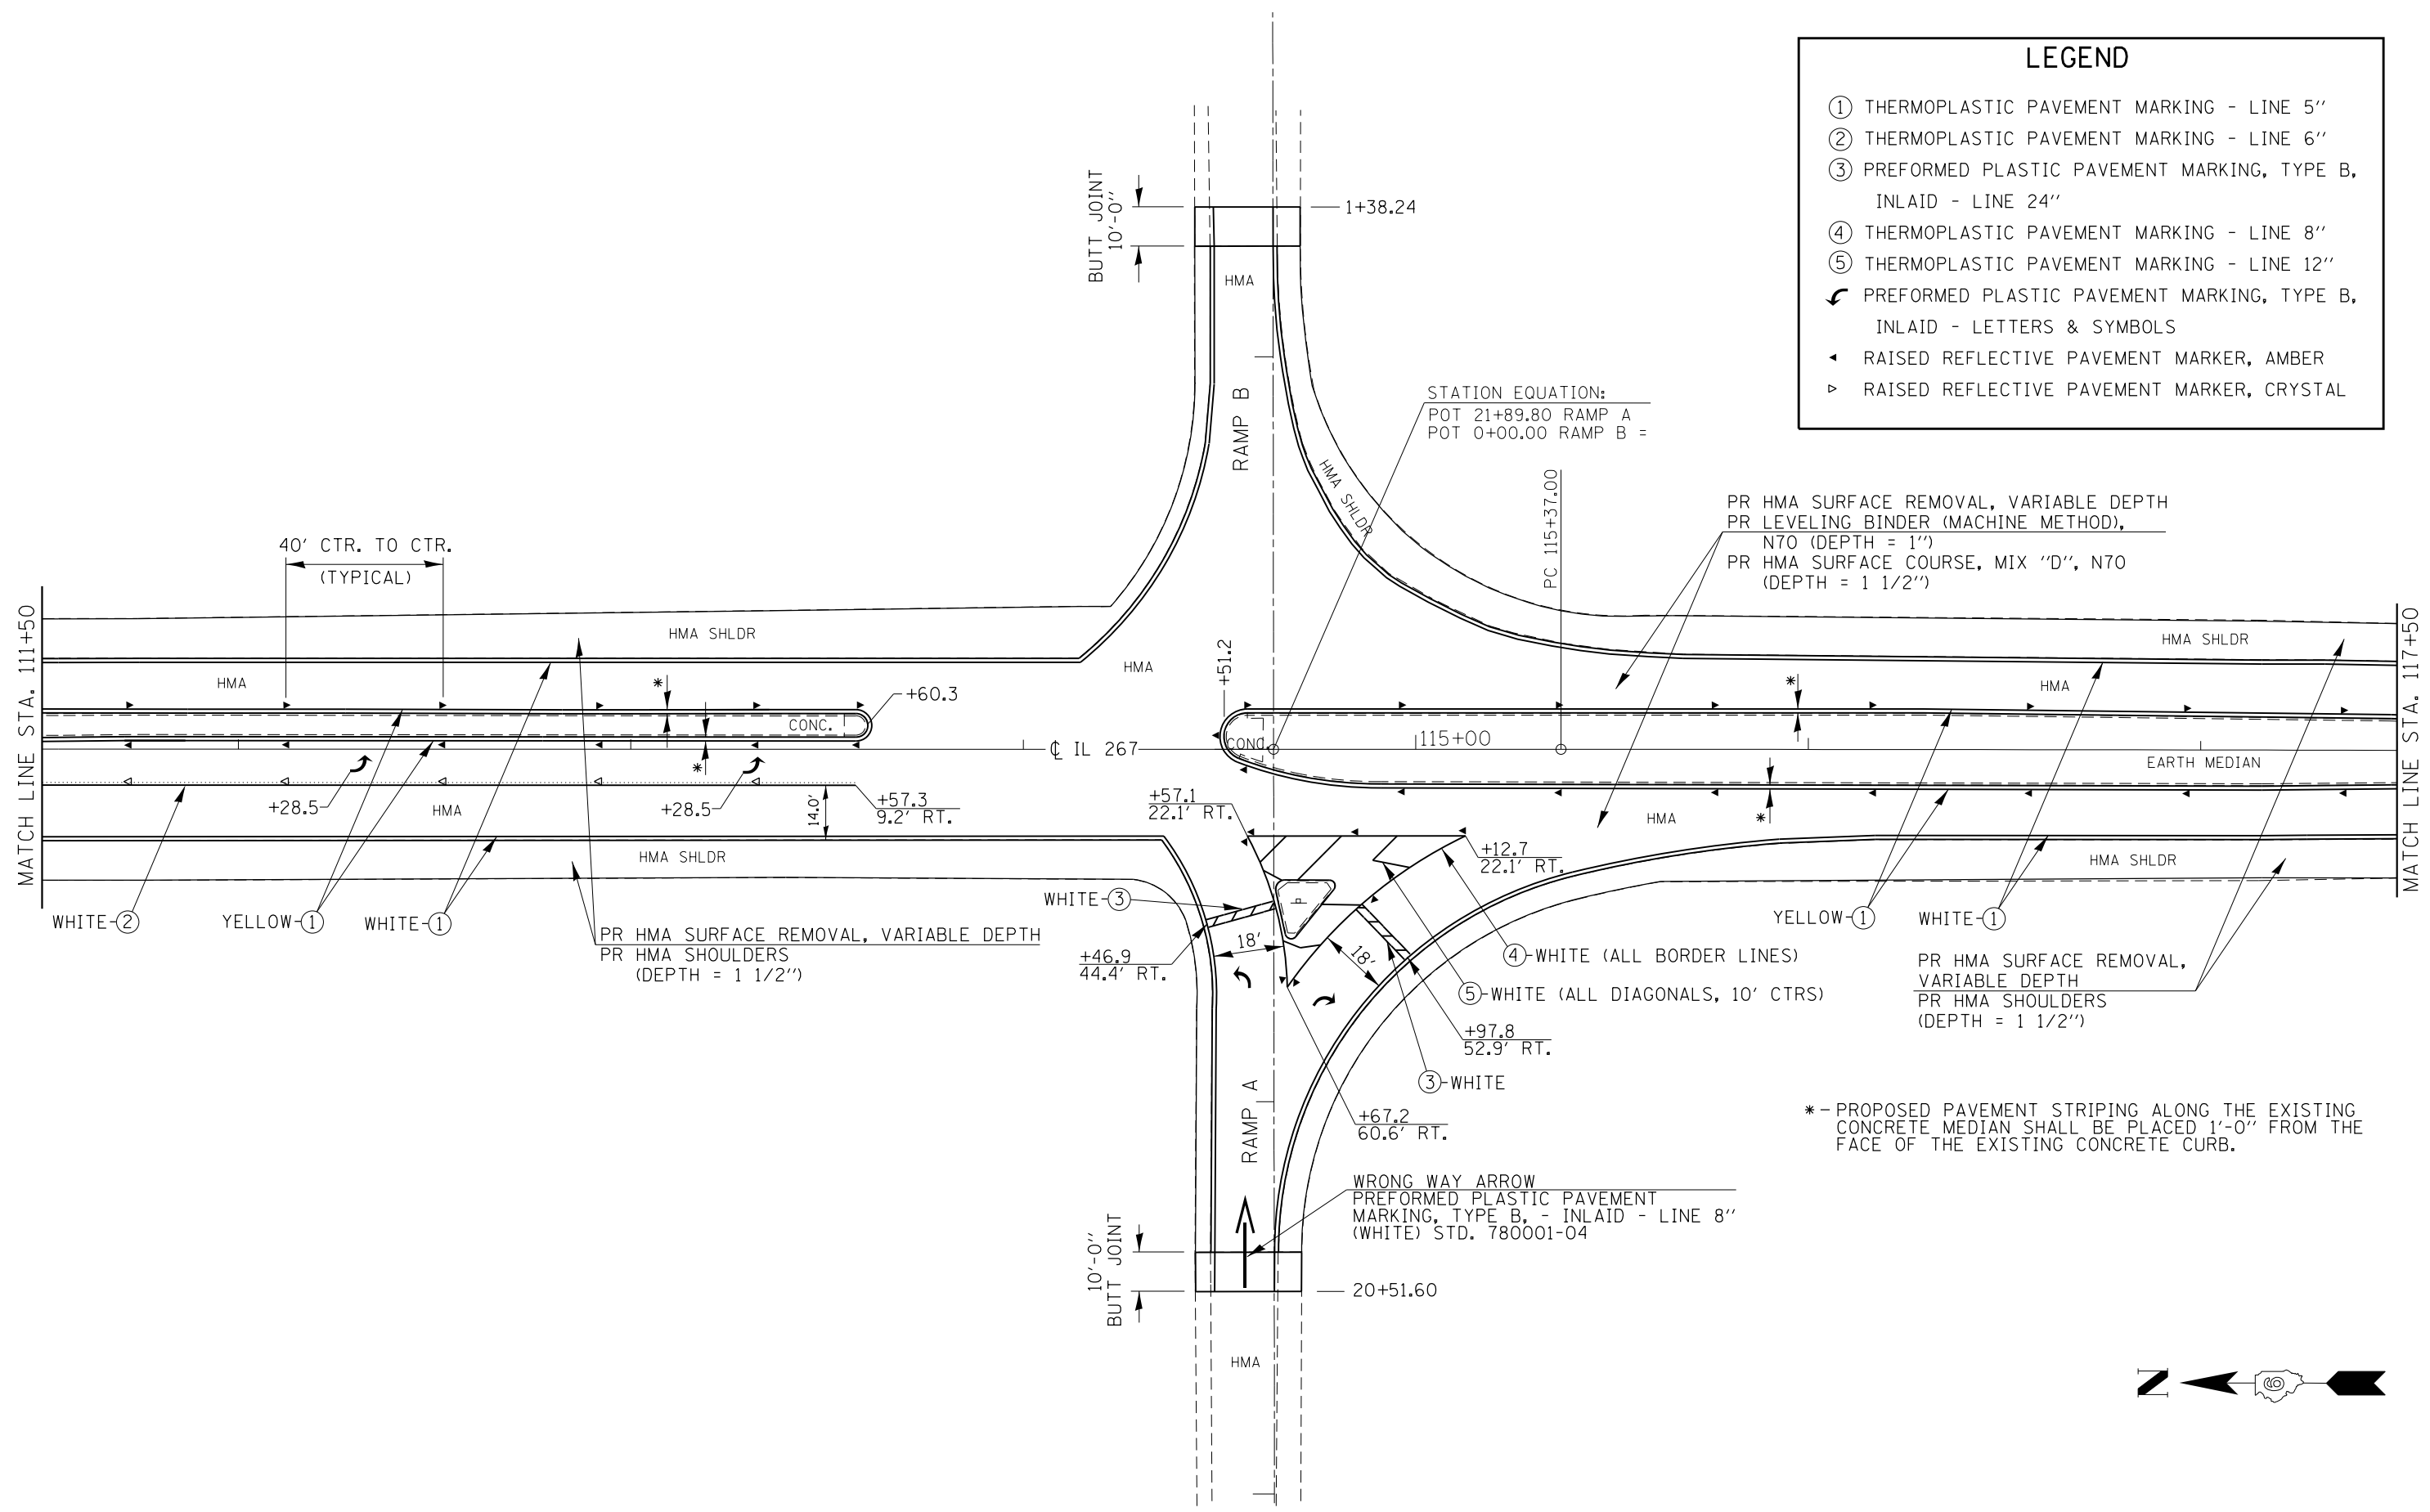

-- D6 SPRING RD REP/DE MISC 2014

FILE NAME =	USER NAME = sparksgw	DESIGNED - RTS	REVISED -	<b>STATE OF ILLINOIS DEPARTMENT OF TRANSPORTATION</b>	<b>PLAN DETAILS LOCATION #3, IL 267</b>			F.A. RTE.	SECTION	COUNTY	TOTAL SHEETS	SHEET NO.	
Default	Plot Scale = 40.0000' / in.	DRAWN - RTS	REVISED -		SCALE: 1:50	SHEET 3	OF 6 SHEETS	STA.	TO STA.	MORG/SANG	20	17	
	PLOT DATE = May-07-2014 11:03:50AM	CHECKED -	REVISED -							CONTRACT NO. 72H00			
		DATE - 04-07-14	REVISED -							ILLINOIS FED. AID PROJECT			