



### LEGEND

- ① EXIST. PCC PAVEMENT 9'-6'-9"
- ② EXIST. PAVEMENT WIDENING 8"
- ③ EXIST. HMA OVERLAY, 2'-8"
- ④ EXIST. HMA OVERLAY, 1 1/2"
- ⑤ EXIST. AGGREGATE SHOULDER, TYPE B

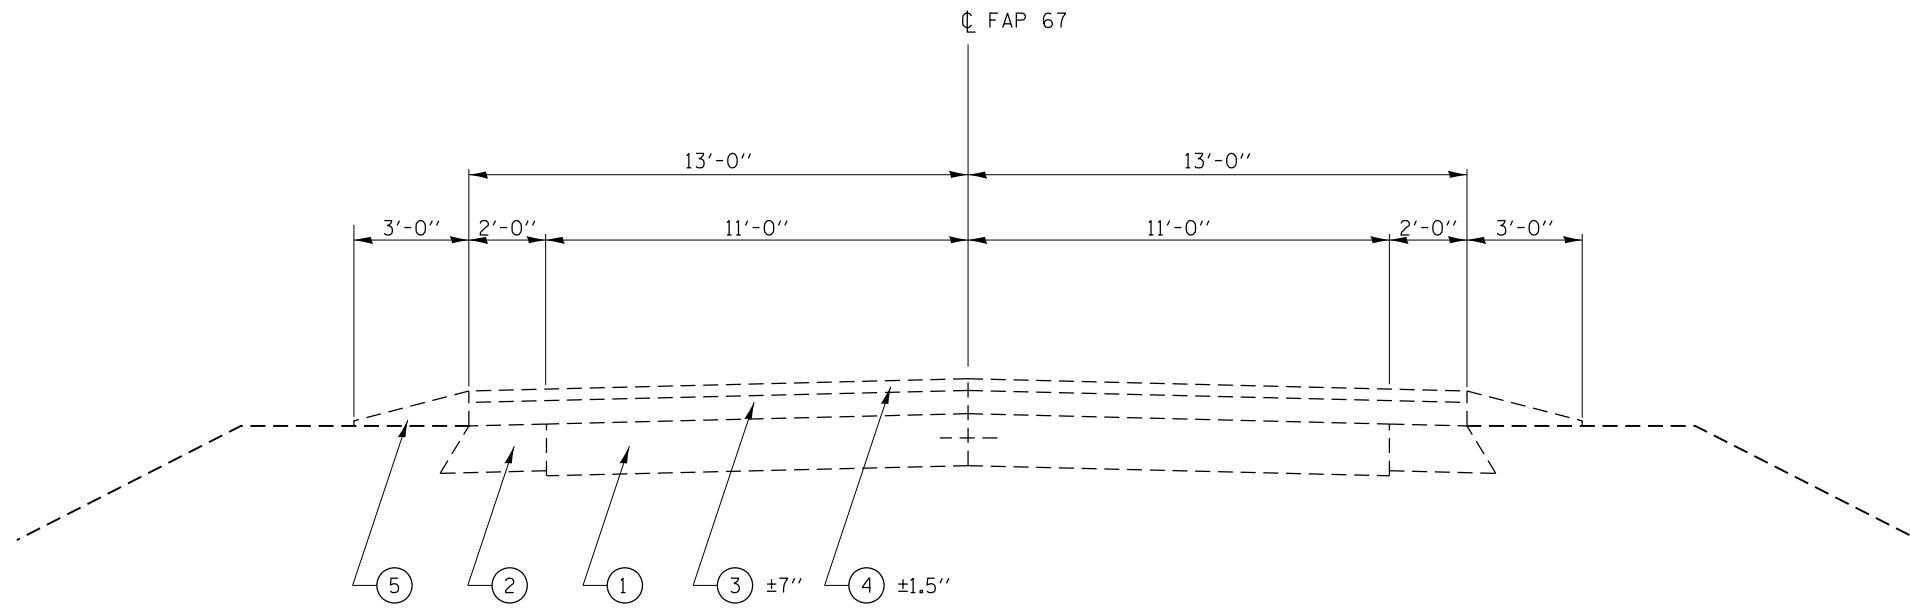

### TYPICAL SECTION # 2

LOCATION "B" (SANGAMON COUNTY)

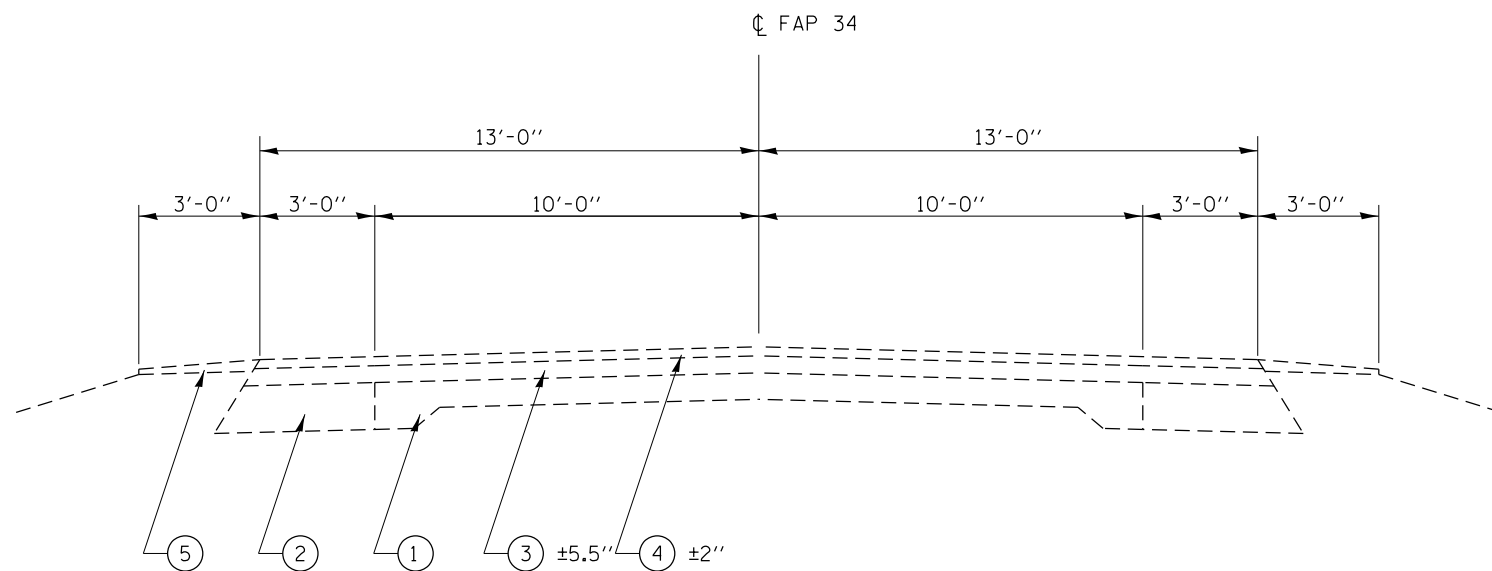

### TYPICAL SECTION # 1

LOCATION "A" (MASON COUNTY)

NOTE:  
DEPTH MAY VARY IN SUPER  
ELEVATED SECTIONS, PATCHING  
SHALL BE MEASURED ACCORDING  
TO ARTICAL 442.10.

FILE NAME =	USER NAME = sparksgw	DESIGNED -	REVISED -	<b>STATE OF ILLINOIS DEPARTMENT OF TRANSPORTATION</b>	<b>TYPICAL SECTIONS FAP 67/34 (IL 97)</b>			F.A.P. RTE.	SECTION	COUNTY	TOTAL SHEETS	SHEET NO.
Default	PLOT SCALE = 40.0000' / in.	DRAWN -	REVISED -					•	•	MASON	6	4
	PLOT DATE = Apr-11-2014 11:21:04AM	CHECKED -	REVISED -		CONTRACT NO. 72H03			ILLINOIS FED. AID PROJECT				
		DATE -	REVISED -		SCALE:	SHEET	OF	SHEETS	STA.	TO	STA.	