


LOCATION "B"

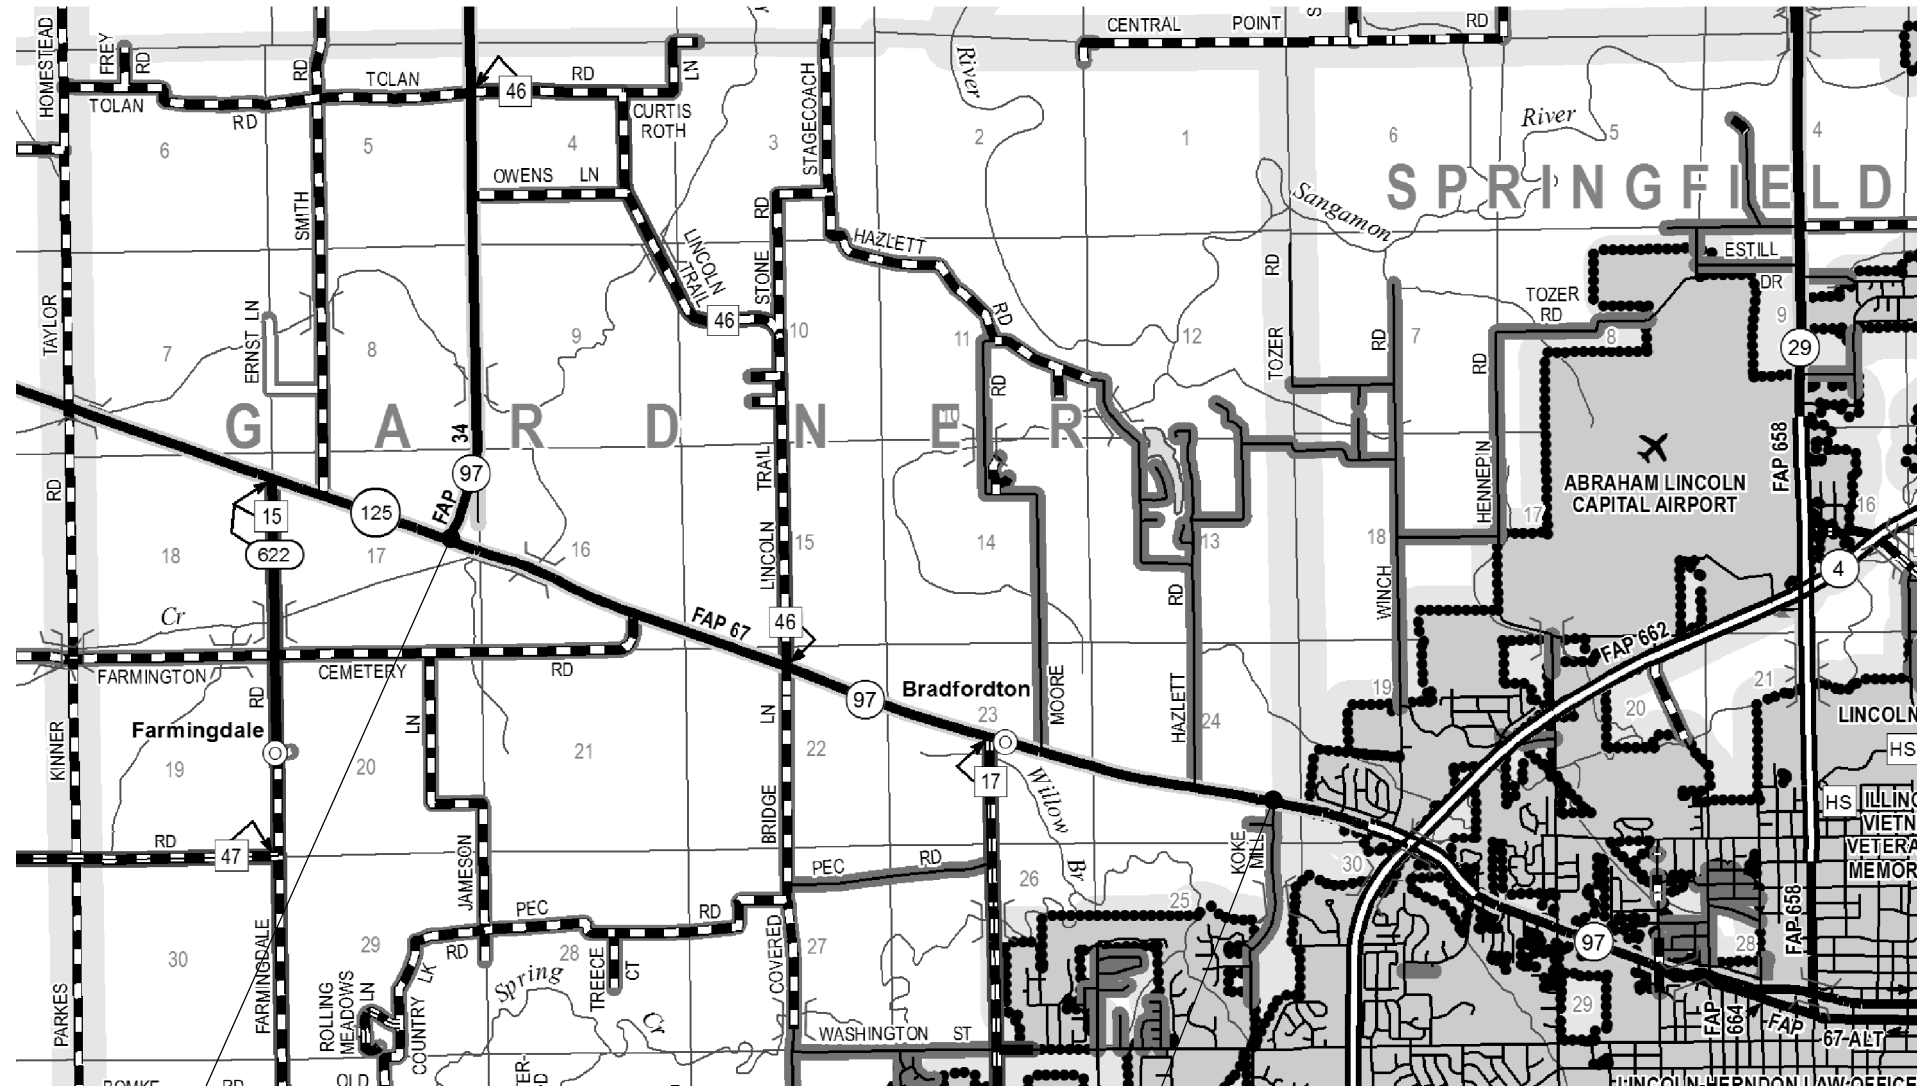

BEGIN PROPOSED PAVEMENT PATCHING

END PROPOSED PAVEMENT PATCHING

SANGAMON COUNTY

FILE NAME = c:\pwork\pwork\sparksgw\10387577\0672H03-sht-plan.dgn	USER NAME = sparksgw	DESIGNED -	REVISED -	<b>STATE OF ILLINOIS DEPARTMENT OF TRANSPORTATION</b>	<b>PLAN SHEETS FAP 67/34 (IL 97)</b>				F.A.P. RTE.	SECTION	COUNTY	TOTAL SHEETS	SHEET NO.	
Default	PLOT SCALE = 100.0000' / in.	DRAWN -	REVISED -		SCALE:	SHEET	OF	SHEETS	STA.	TO	STA.	MASON	6	6
	PLOT DATE = Apr-11-2014 11:21:15AM	CHECKED -	REVISED -									CONTRACT NO. 72H03		
		DATE -	REVISED -									ILLINOIS FED. AID PROJECT		