


6' X 10' NORMAL NO 0

LOOP:	SIZE:	MODE:	QUADRA-POLE:	DELAY:
A1,A3,A5, A2,A4,A6, C1,C4,C7, C2,C5,C8, C3,C6,C9, D1,D4,D7, D2,D5,D8 D3,D6,D9	6' X 6'	NORMAL	NO	0
C10,C11, C12,C13, D10,D11, D12,D13	6' X 6'	EXTENDED	NO	0

THE FOLLOWING CABLES SHALL BE WIRED TO COMMON AMPLIFIERS:
(A1,A3,A5),(A2,A4,A6),
(C1,C4,C7),(C2,C5,C8),(C3,C6,C9),(C10,C11),(C12,C13),
(D1,D4,D7),(D2,D5,D8),(D3,D6,D9),(D10,D11),(D12,D13)

12 AMPLIFIERS PLUS 2 ADDITIONAL
TOTAL 14 AMPLIFIERS

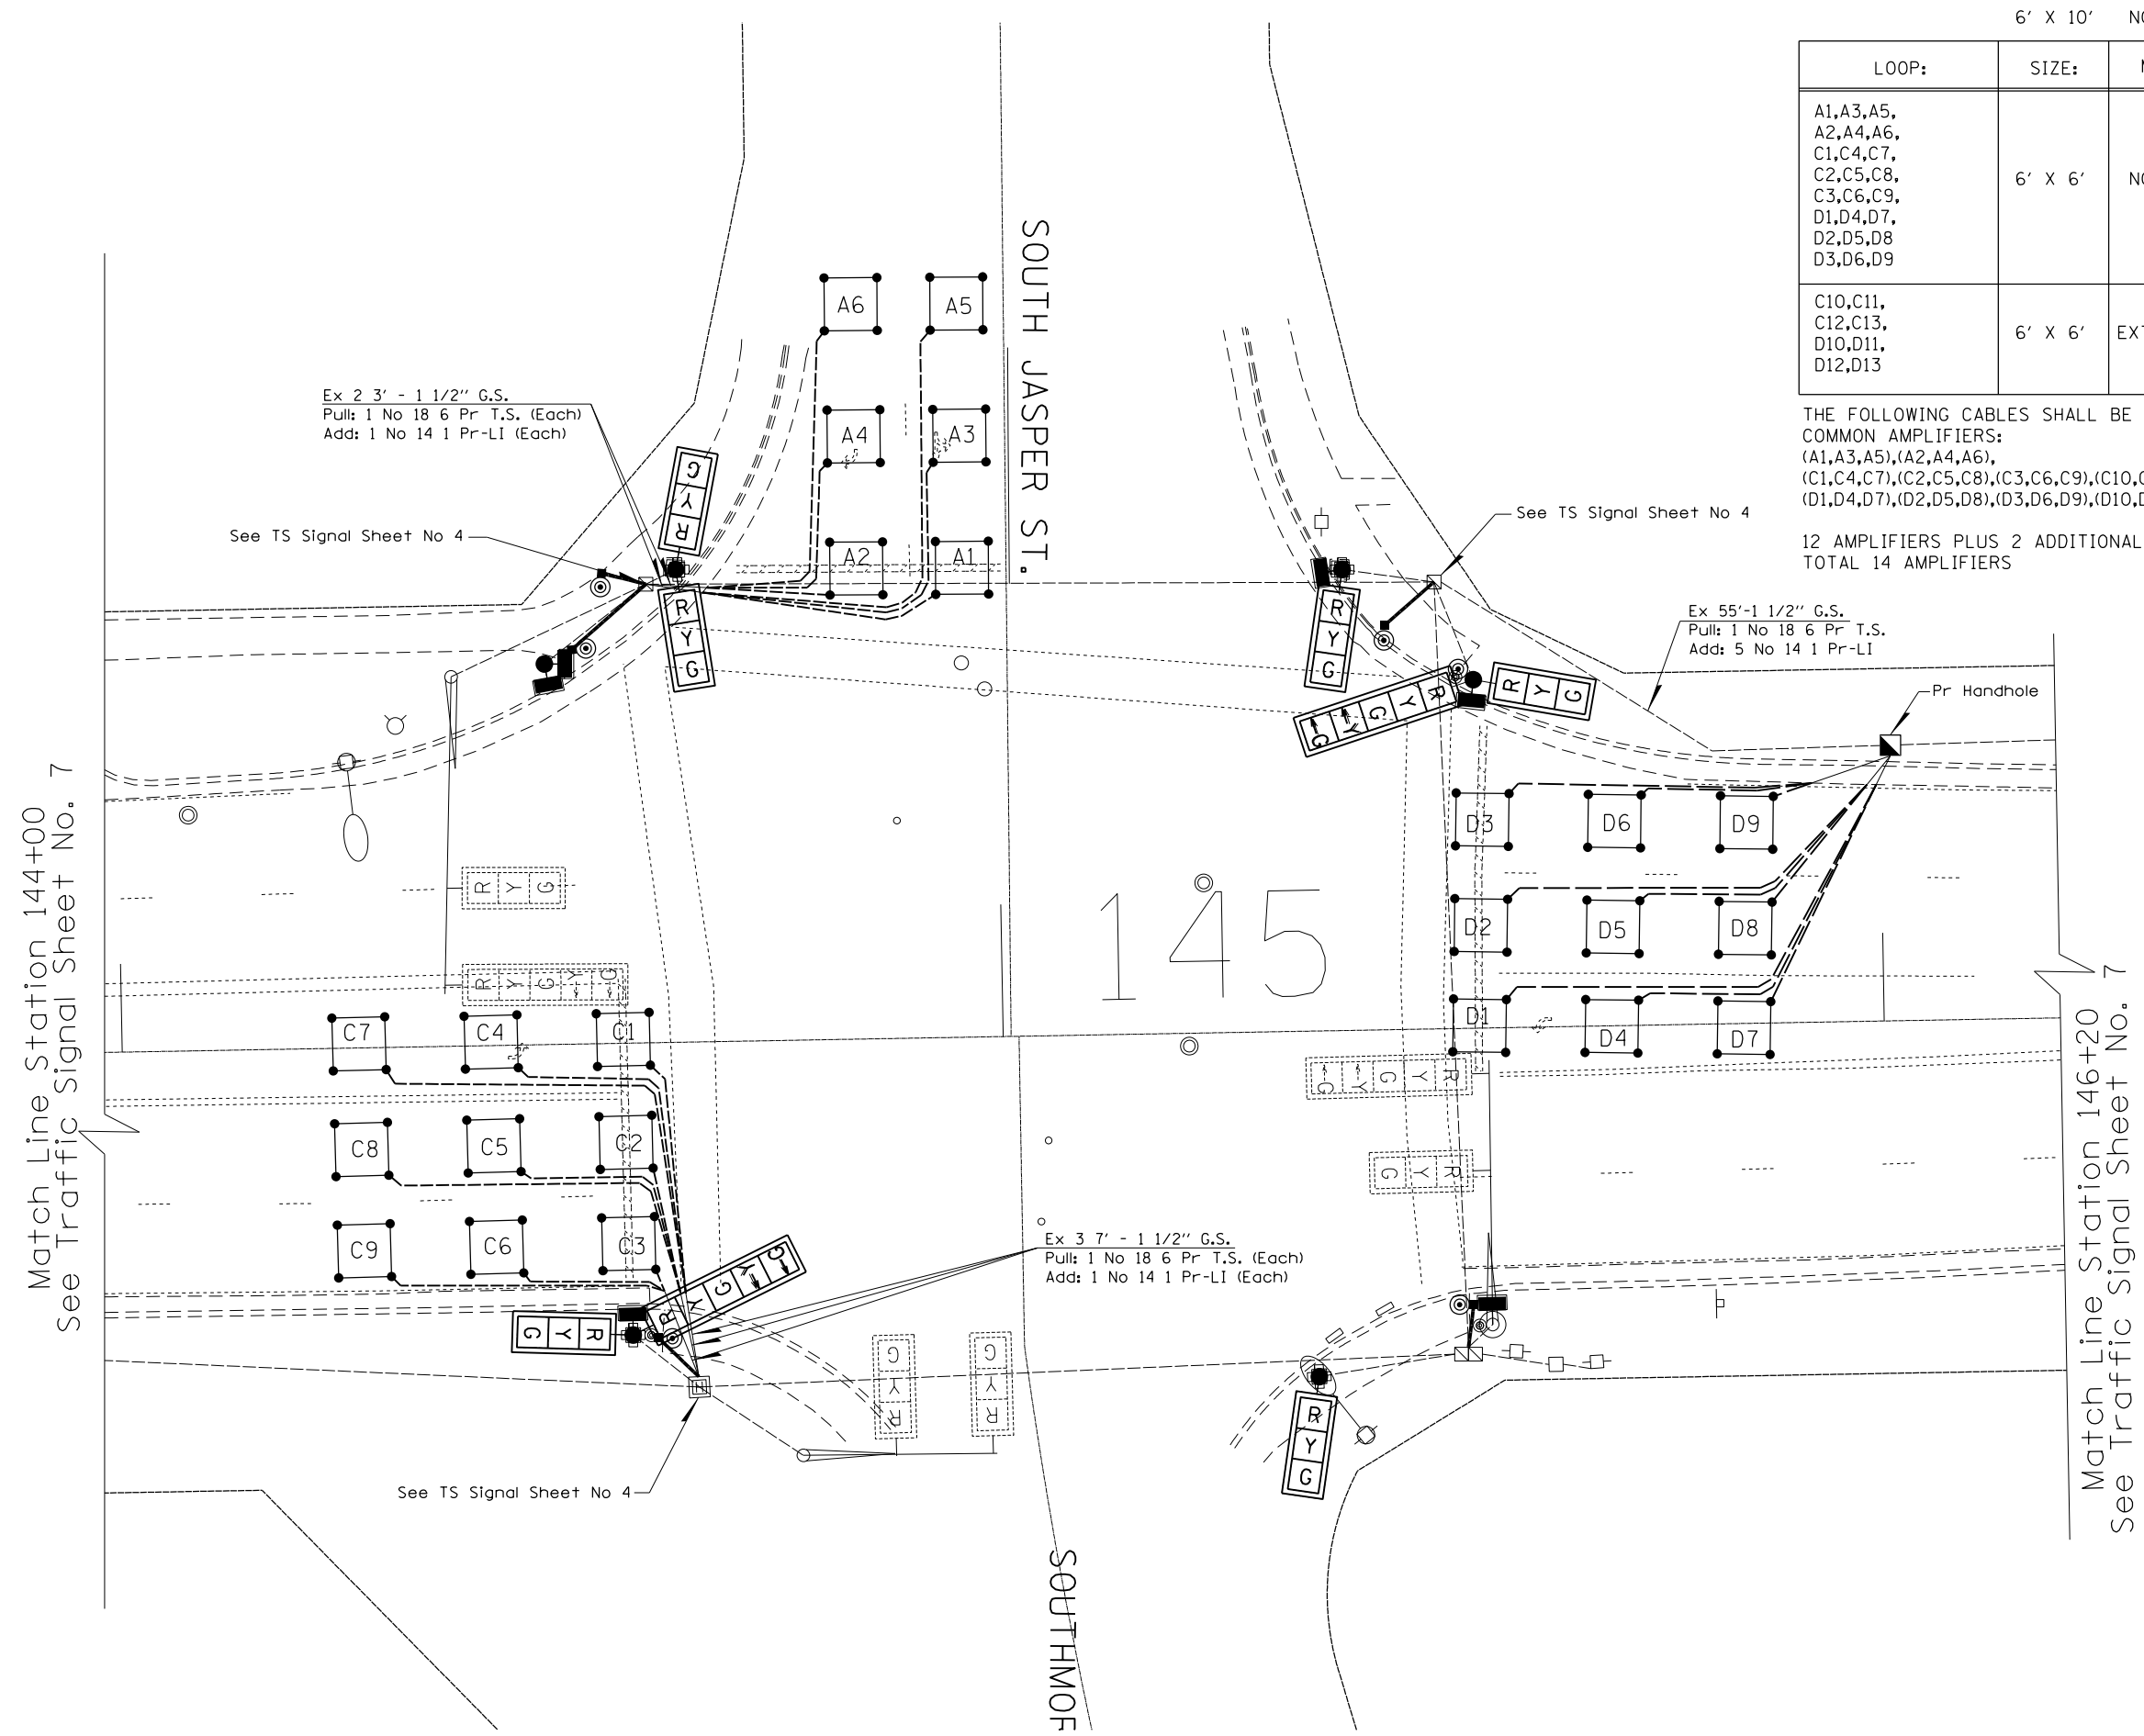

Ex 2 3' - 1 1/2" G.S.
Pull: 1 No 18 6 Pr T.S. (Each)
Add: 1 No 14 1 Pr-LI (Each)

Ex 55'-1 1/2" G.S.
Pull: 1 No 18 6 Pr T.S.
Add: 5 No 14 1 Pr-LI

Ex 3 7' - 1 1/2" G.S.
Pull: 1 No 18 6 Pr T.S. (Each)
Add: 1 No 14 1 Pr-LI (Each)

Match Line Station 144+00
See Traffic Signal Sheet No. 7

Match Line Station 146+20
See Traffic Signal Sheet No. 7

