


Match Line Station 157+00  
See Traffic Signal Sheet No. 11

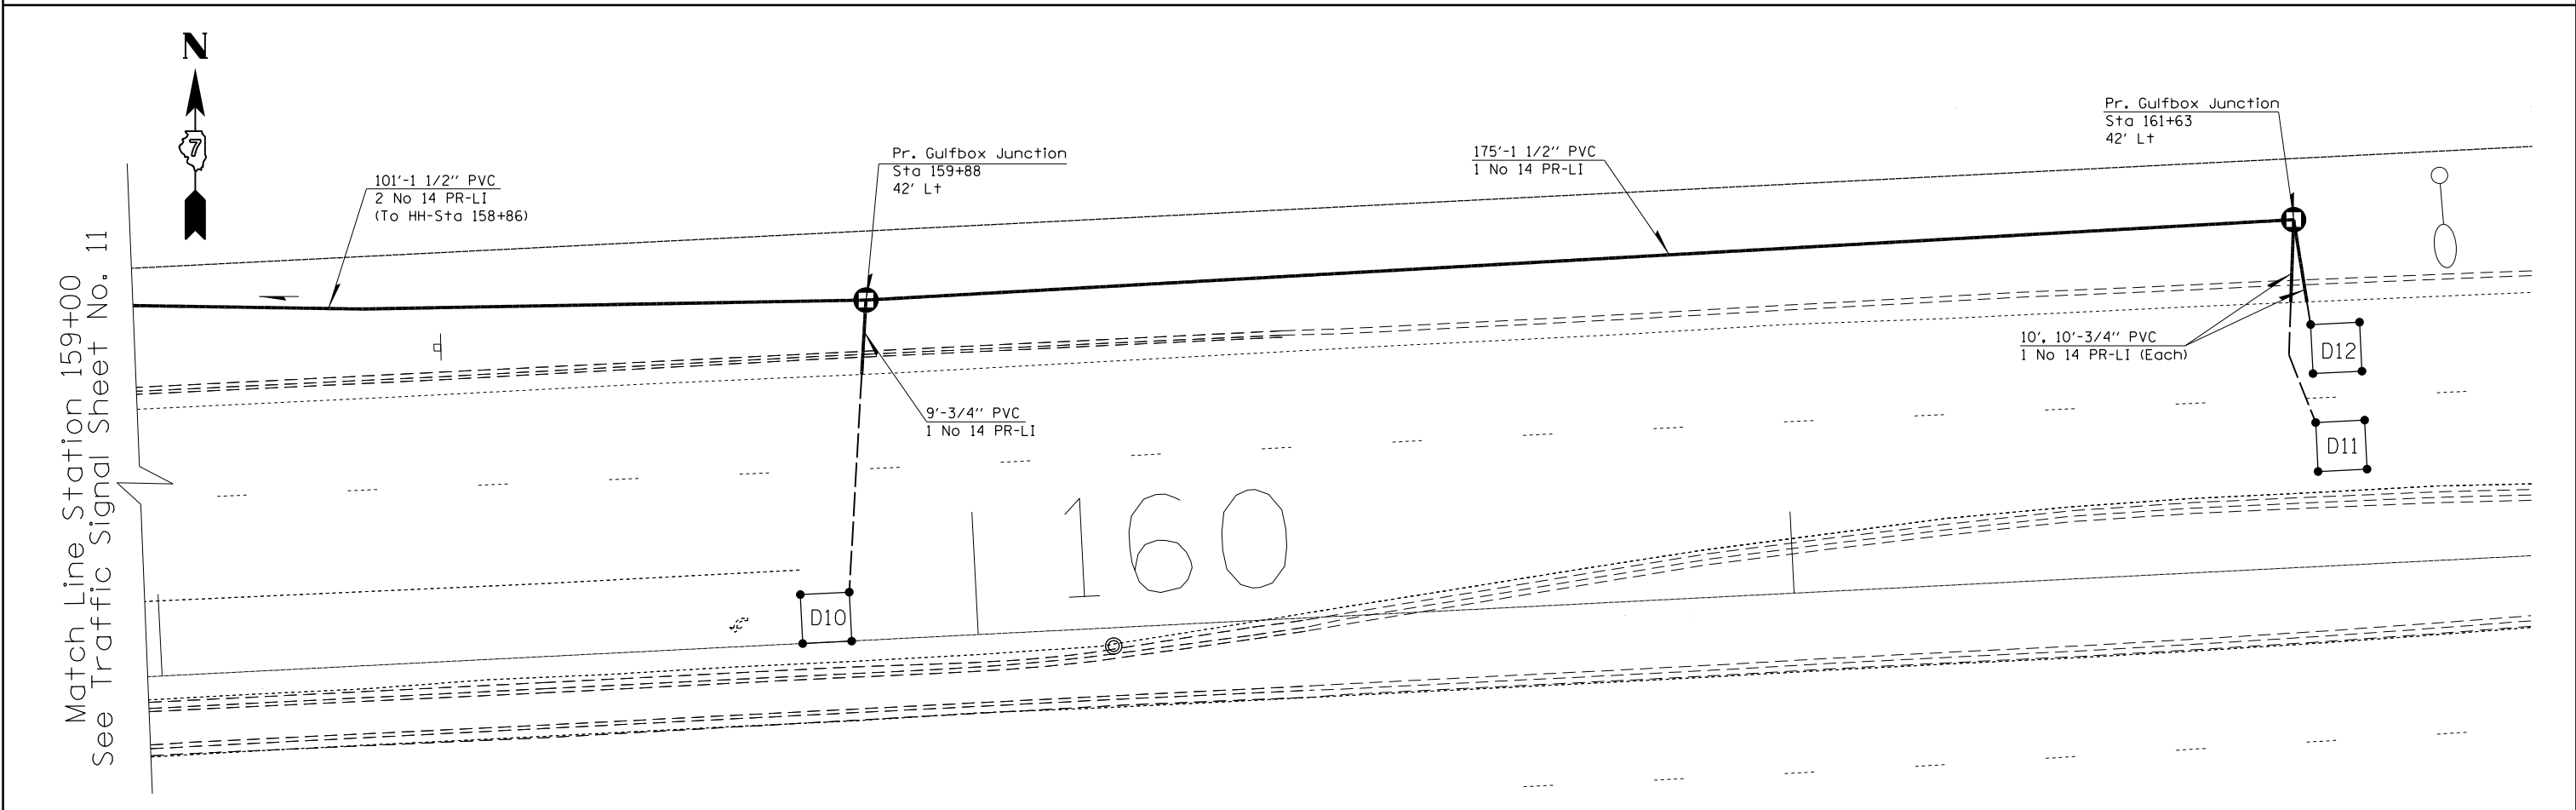

Match Line Station 159+00  
See Traffic Signal Sheet No. 11

FILE NAME =	USER NAME = steffenmk	DESIGNED -	REVISED -	<b>STATE OF ILLINOIS DEPARTMENT OF TRANSPORTATION</b>	<b>TRAFFIC SIGNAL PLANS INTERSECTION OF LOST BRIDGE-DETECTOR LOOPS</b>		F.A.P. RTE.	SECTION	COUNTY	TOTAL SHEETS	SHEET NO.	
Default	ei:\pw_work\pwork\stevfenmk\d0187107\074475-TS-sht.dgn	DRAWN -	REVISED -		SCALE:	SHEET 12 OF 18 SHEETS	STA.	712	128RS-4,148K/RS-2	Macon	73	64
	PLOT SCALE = 20.0000' / in.	CHECKED -	REVISED -		TO STA.			CONTRACT NO. 74475				
	PLOT DATE = 4/4/2014	DATE -	REVISED -					ILLINOIS FED. AID PROJECT				