



Existing Handhole
Sta. 131+52

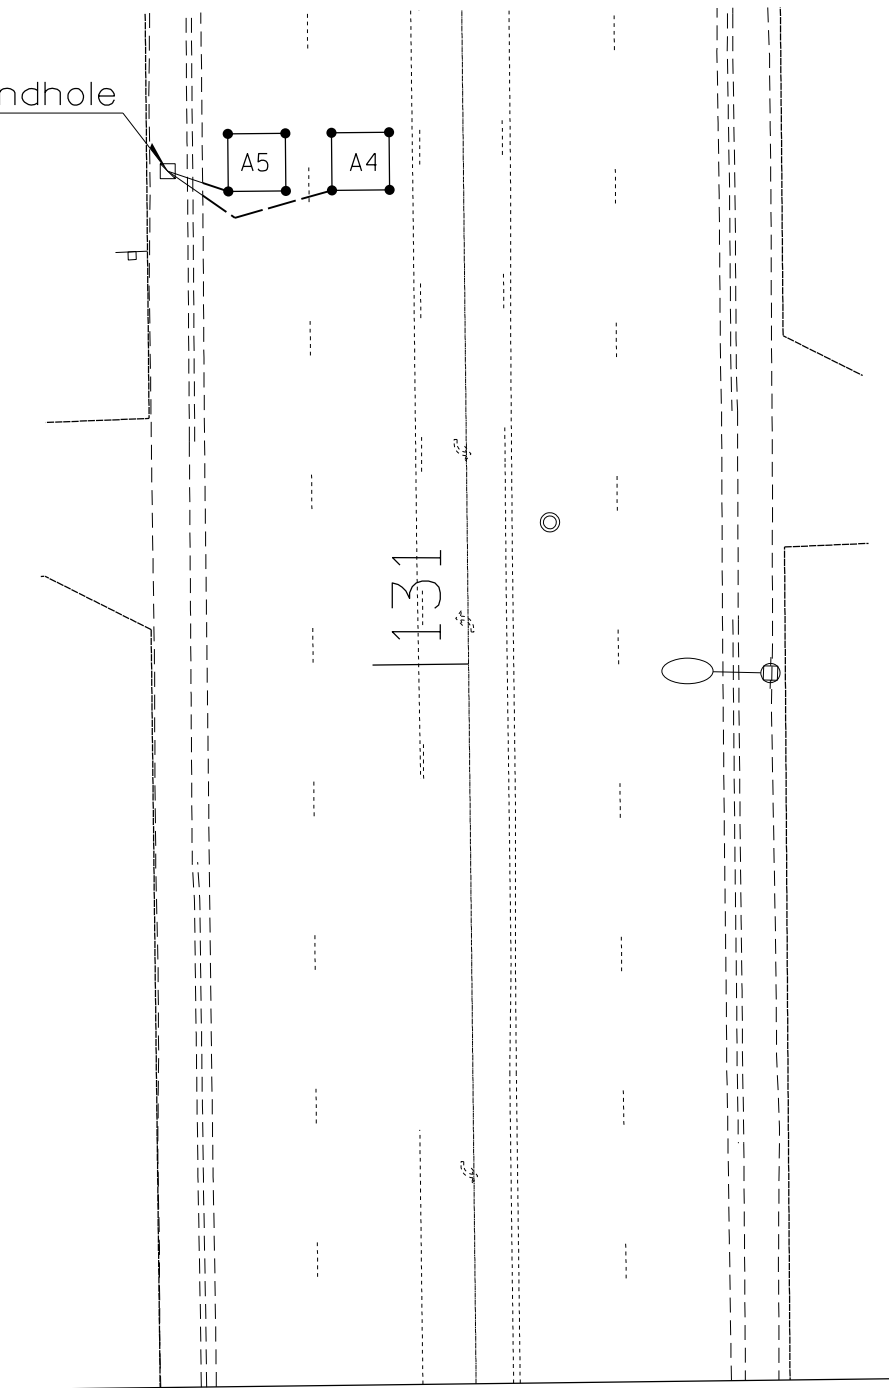

Match Line Station 130+25
See Traffic Signal Sheet No. 15

DETECTOR LOOPS-NORTH

Match Line Station 128+50
See Traffic Signal Sheet No. 15

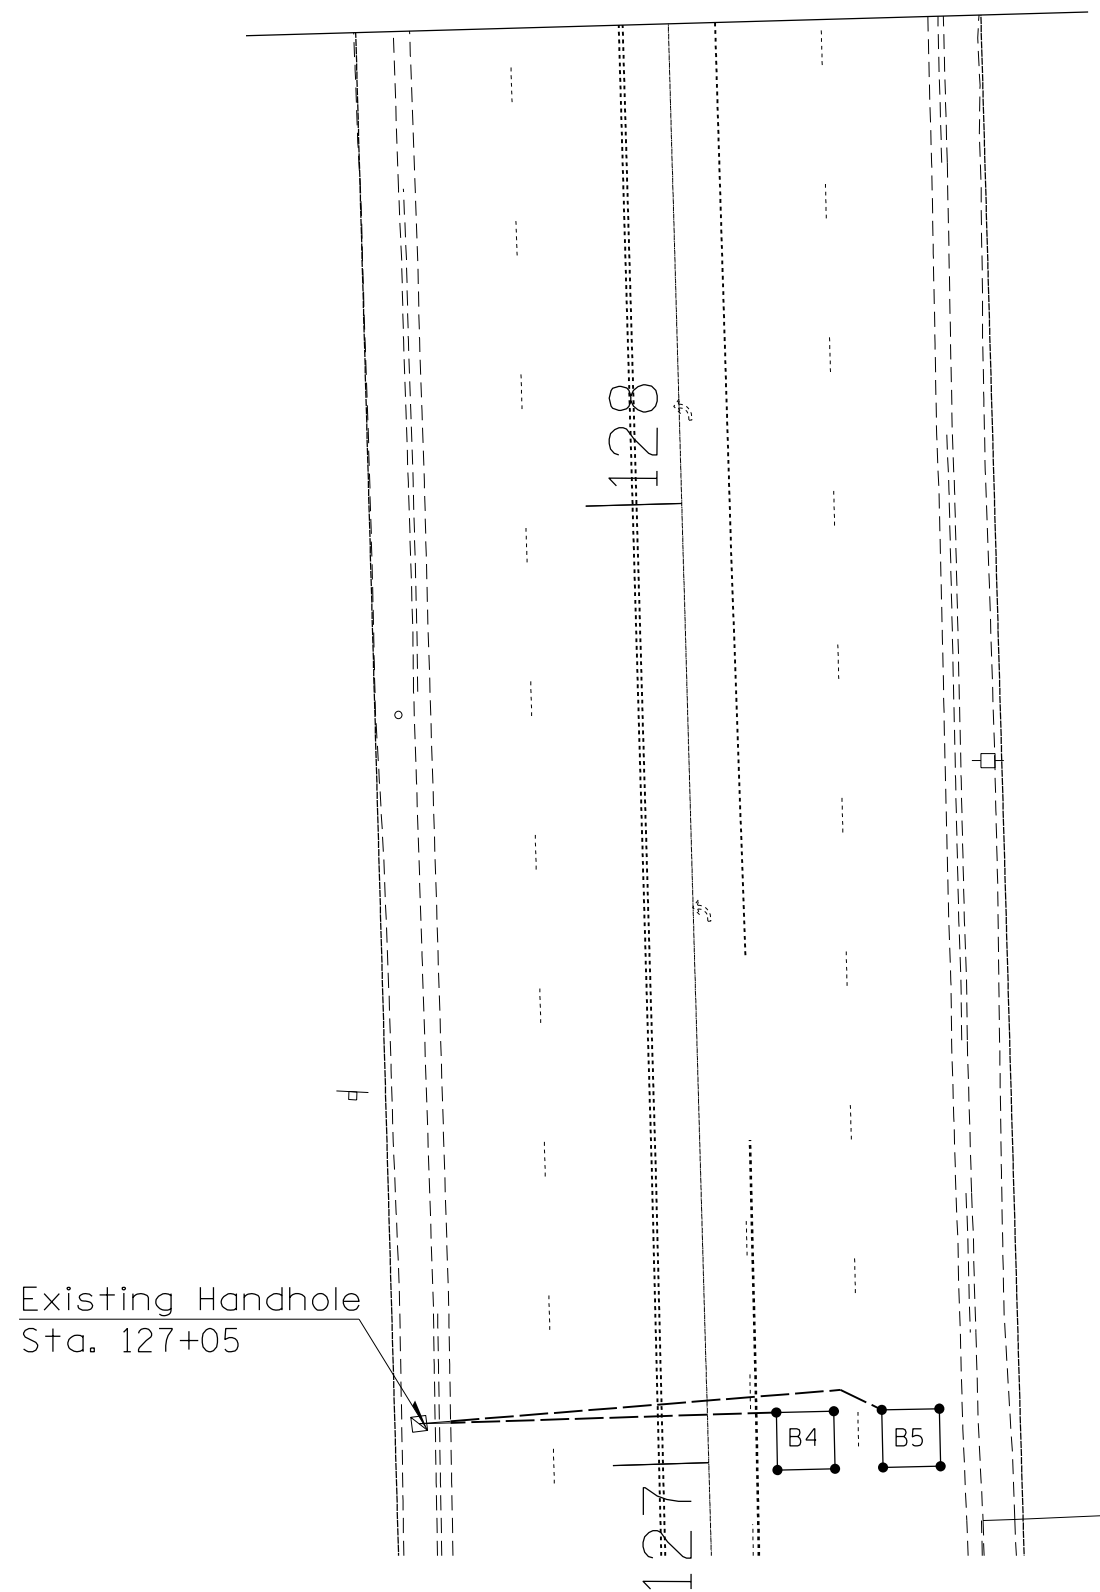

Existing Handhole
Sta. 127+05

DETECTOR LOOPS-SOUTH

FILE NAME =	USER NAME = steffenmk	DESIGNED -	REVISED -
ct:\pw\work\p\dot\steffenmk\d0187107\074475-TS-sht.dgn		DRAWN -	REVISED -
Default	PLOT SCALE = 20.0000' / in.	CHECKED -	REVISED -
	PLOT DATE = 4/4/2014	DATE -	REVISED -

STATE OF ILLINOIS
DEPARTMENT OF TRANSPORTATION

TRAFFIC SIGNAL PLANS
WOOD STREET DETECTOR LOOPS N & S

SCALE: SHEET 16 OF 18 SHEETS STA. TO STA.

F.A.P. RTE.	SECTION	COUNTY	TOTAL SHEETS	SHEET NO.
712	128RS-4,148K/RS-2	Macon	73	68
CONTRACT NO. 74475			ILLINOIS FED. AID PROJECT	